
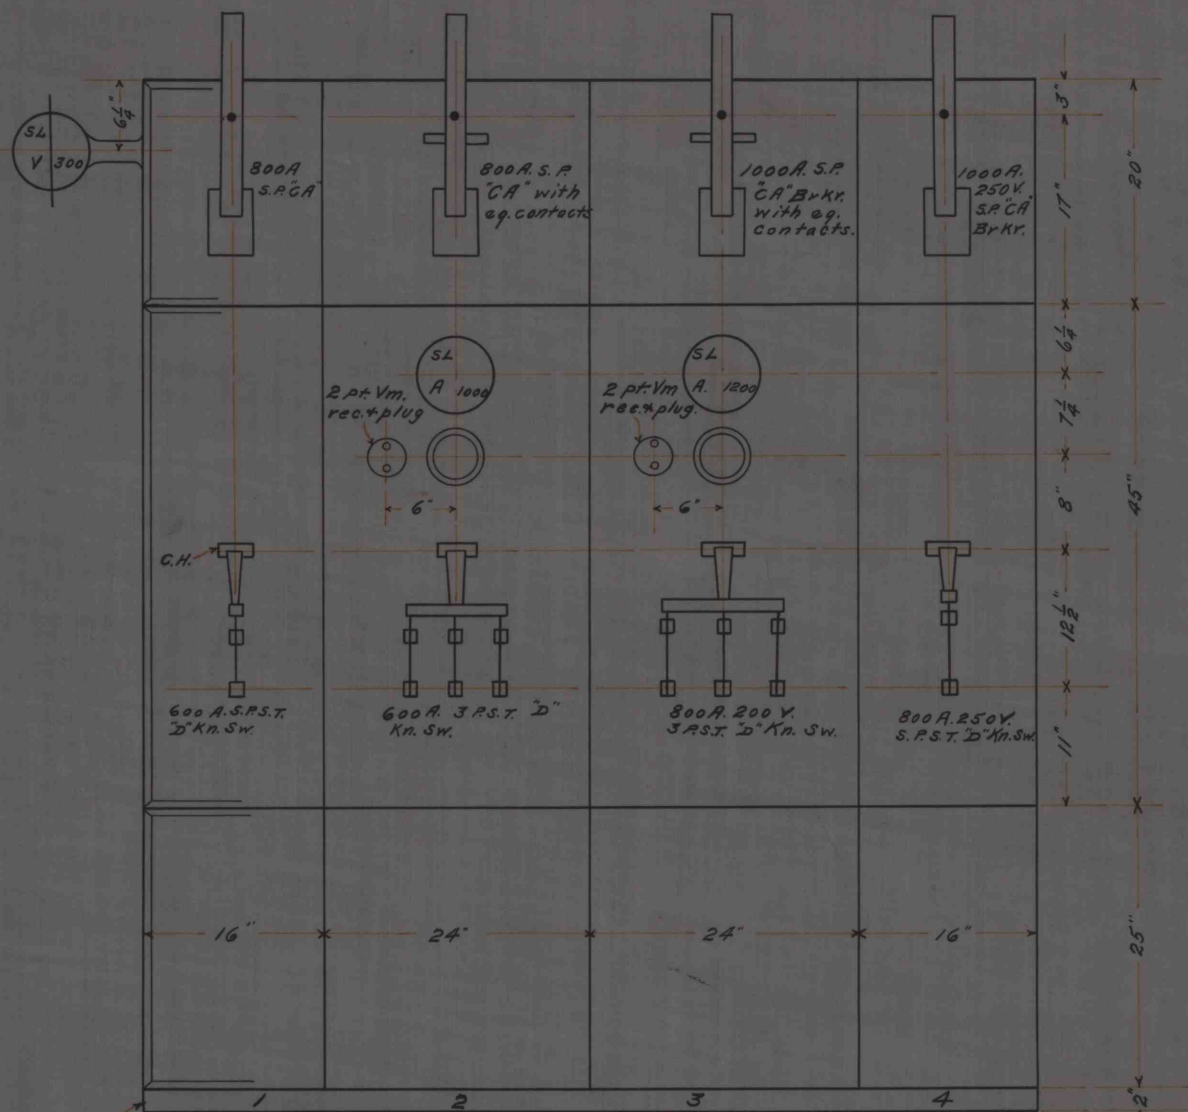


Switchboard for PROCTOR.

Number: 642
Date: 12-10-16
Scale: 1"=10'-Apparent
Traced by: T.A.A.

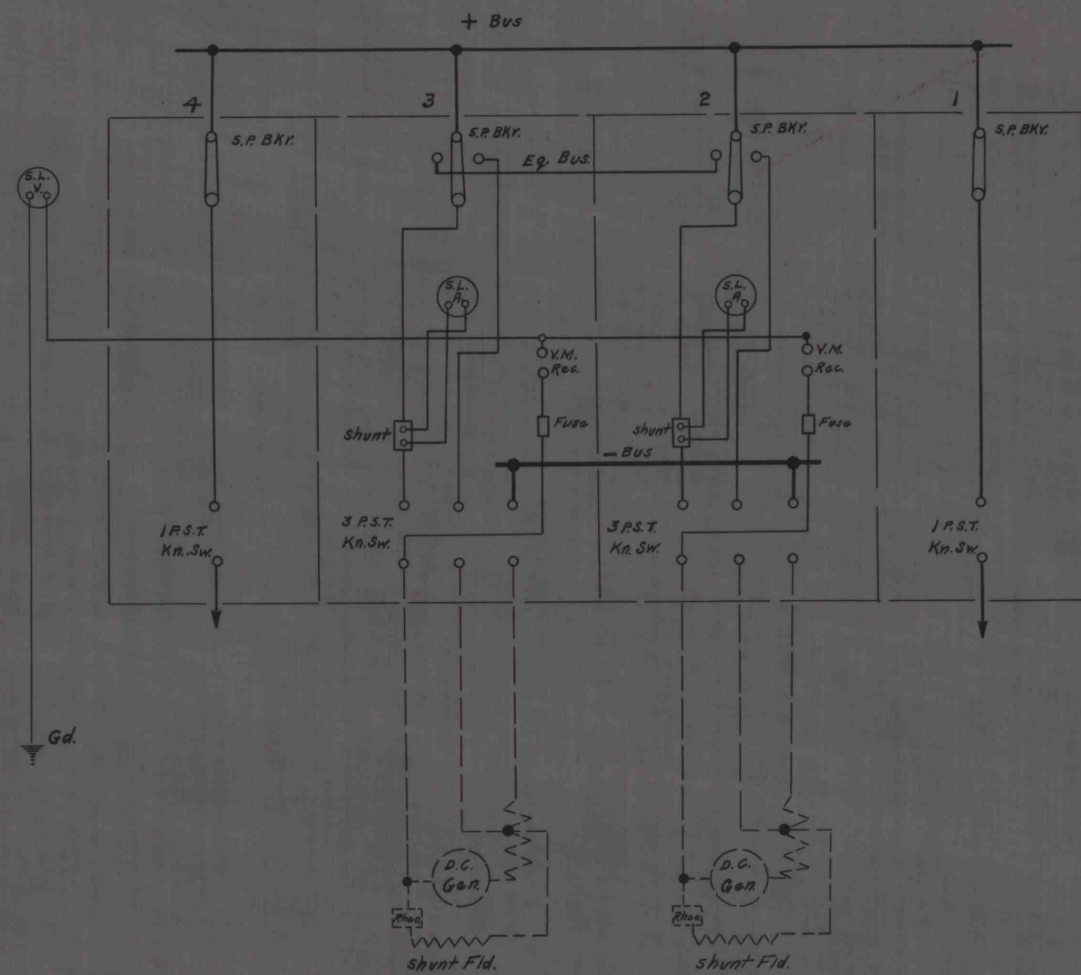

Wiring Diagram.

2" channel iron base

WESTINGHOUSE ELECTRIC & MFG. CO.
Pittsburg Service Dept.
Front & side view of four panel
swbd. for Ridgway Dyn. & Eng. Co.
P6H.S.-16-25095 J.Z.
REQ. NO. P-165027
DWG. No. 1264 f.x. 10-15-18.

C.O.B-8010