


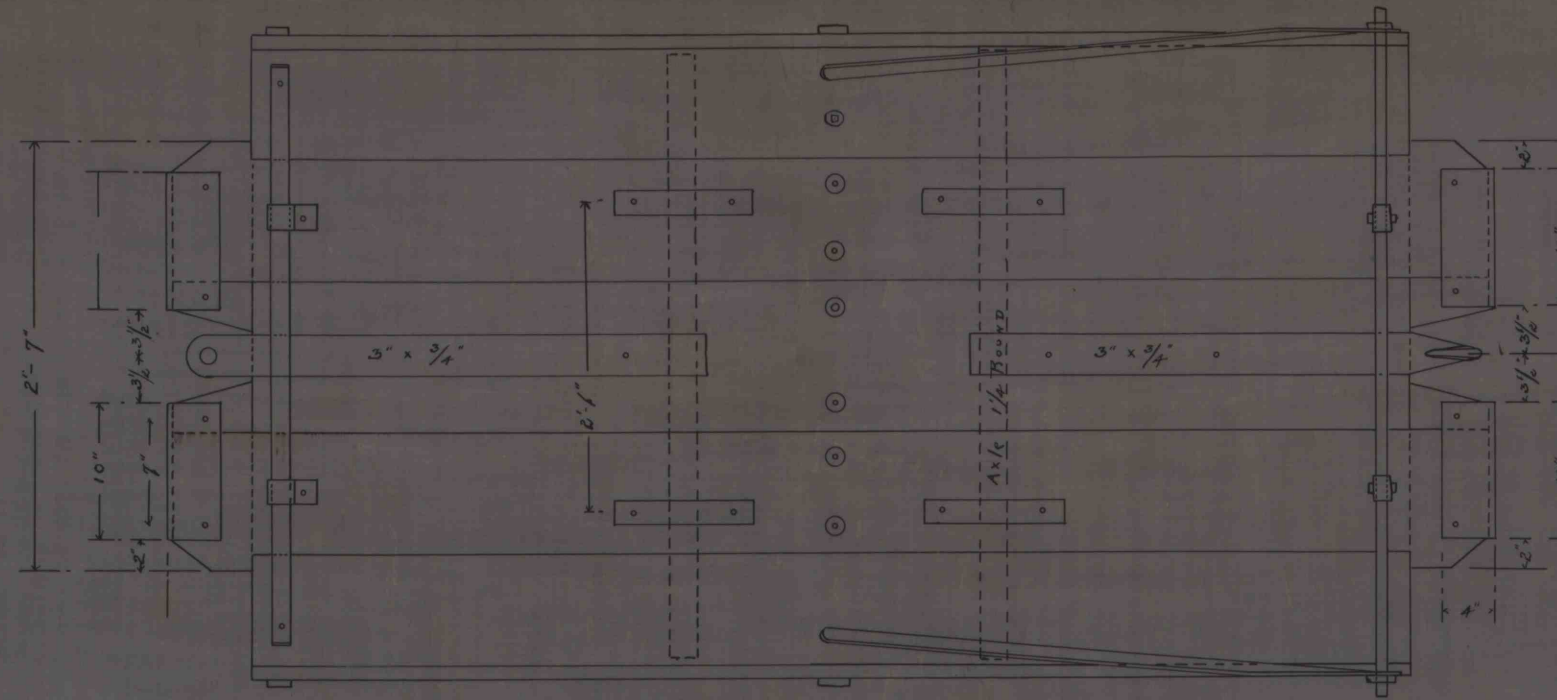

The Tyler Mine Car
Scale 1/8" = 1'

Weight of Car.....
Average Tonnage.....

