
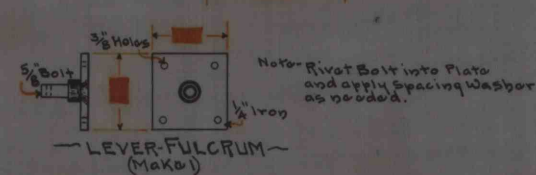
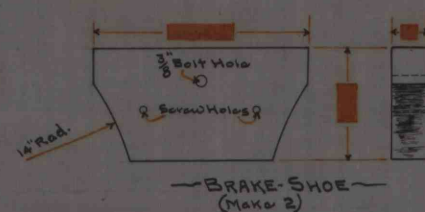
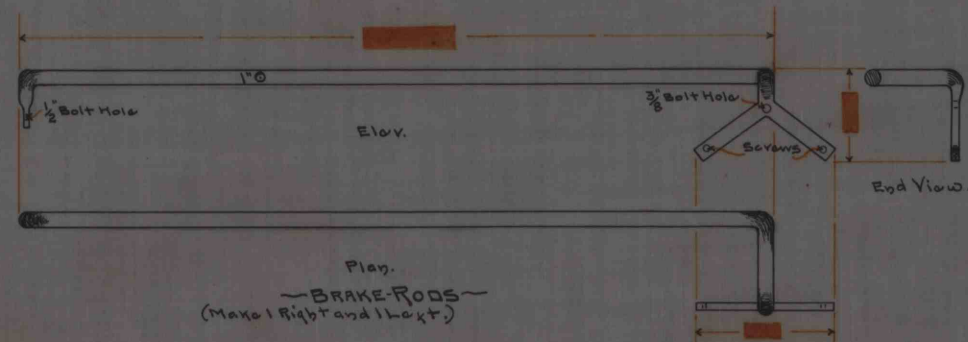
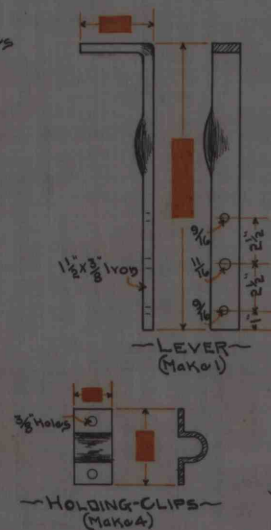
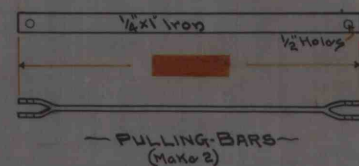


Number- 545
Date- 12/26/11.
Scale- 2"=1'
Drawn by- P.O.
Approved- *[Signature]* Chief Engineer

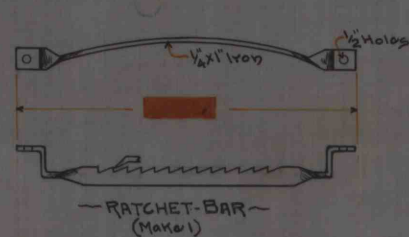

→ SHAWMUT MINING CO. ←
~ BRAKE ~
For Mine Cars at _____.