
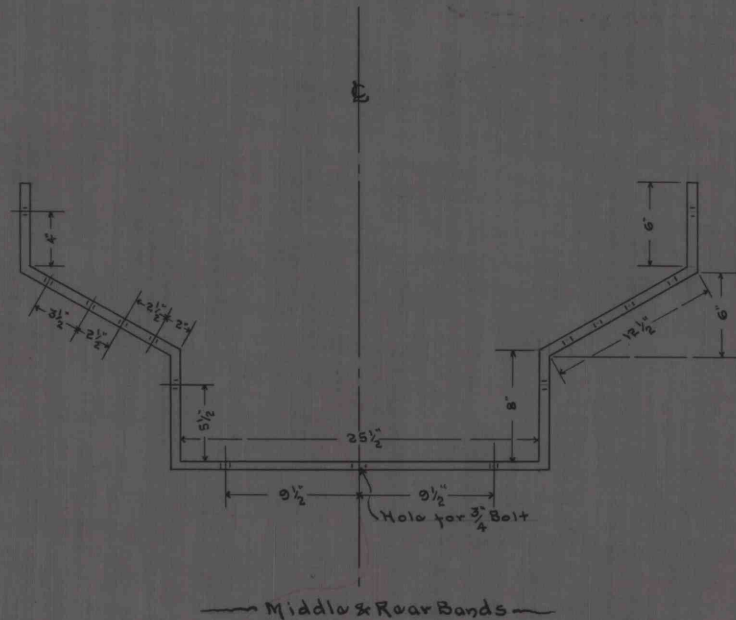


Number- 688
 Date- 1-3-24.
 Scale- $1\frac{1}{2}"=1'$
 Drawn by- P.A.Q.

—S.M.C.—

IRON BANDS FOR NO 31 MINE CAR

Size of Iron $2\frac{1}{2}" \times 5\frac{5}{8}"$ and all Holes not noted are for $\frac{1}{2}"$ Bolts.

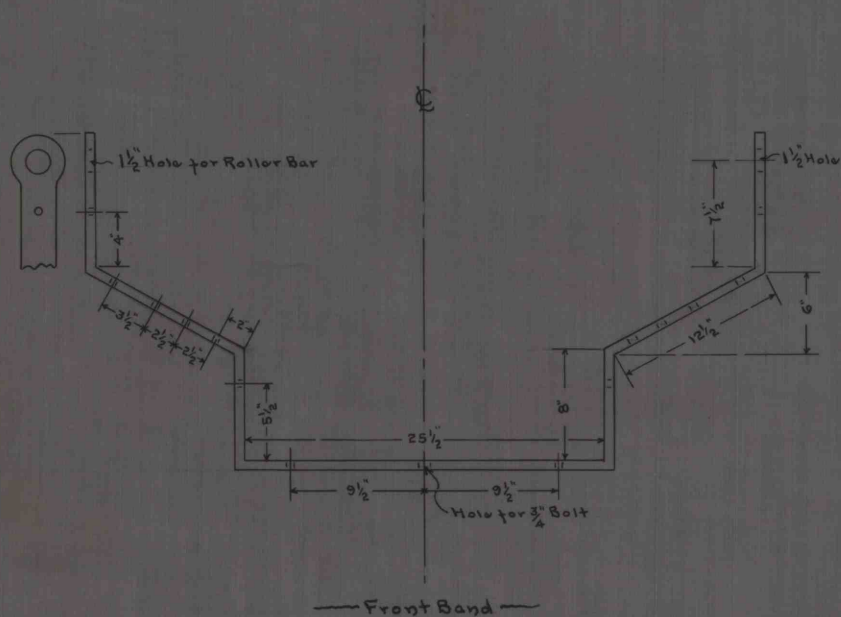

IMAPS # 14815