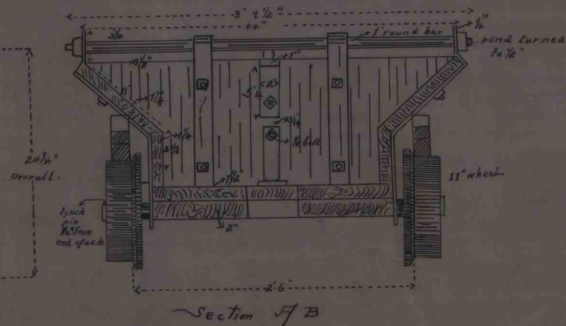
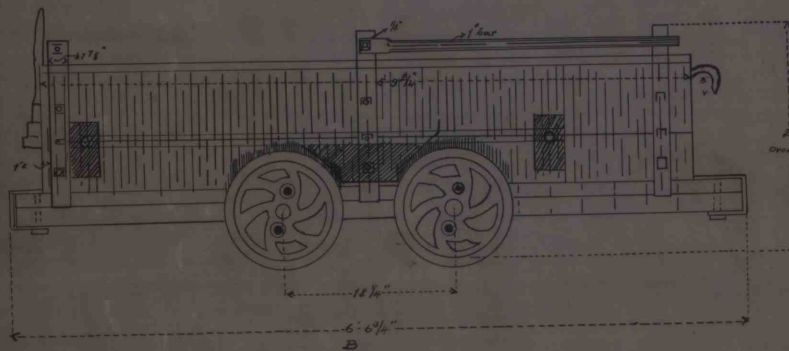


SECTION & ELEVATION OF MINE CAR

SCALE 1" = 1'

R. D. HALL C. E. M.

Shawmut PA

Traced FEB 27-1900 Geo Wales

1 Ton = 600 lbs Clay
lined with top of pocket

AVERAGE LOAD	OF CAR	NO 2 MINES	1500 lbs
"	"	NEB "	1150 "