
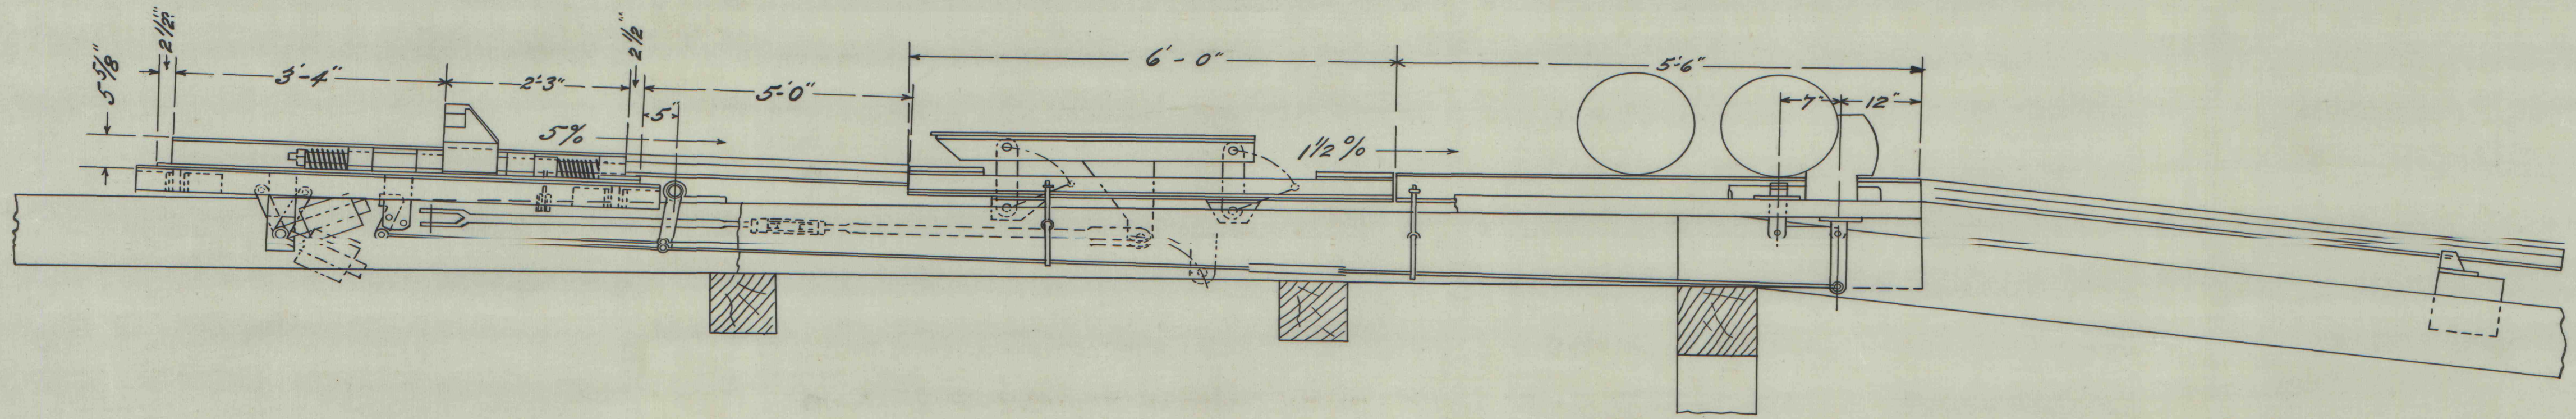


Number- 650
 Date- 7-3-19.
 Scale- --
 Traced by- P. A. A.

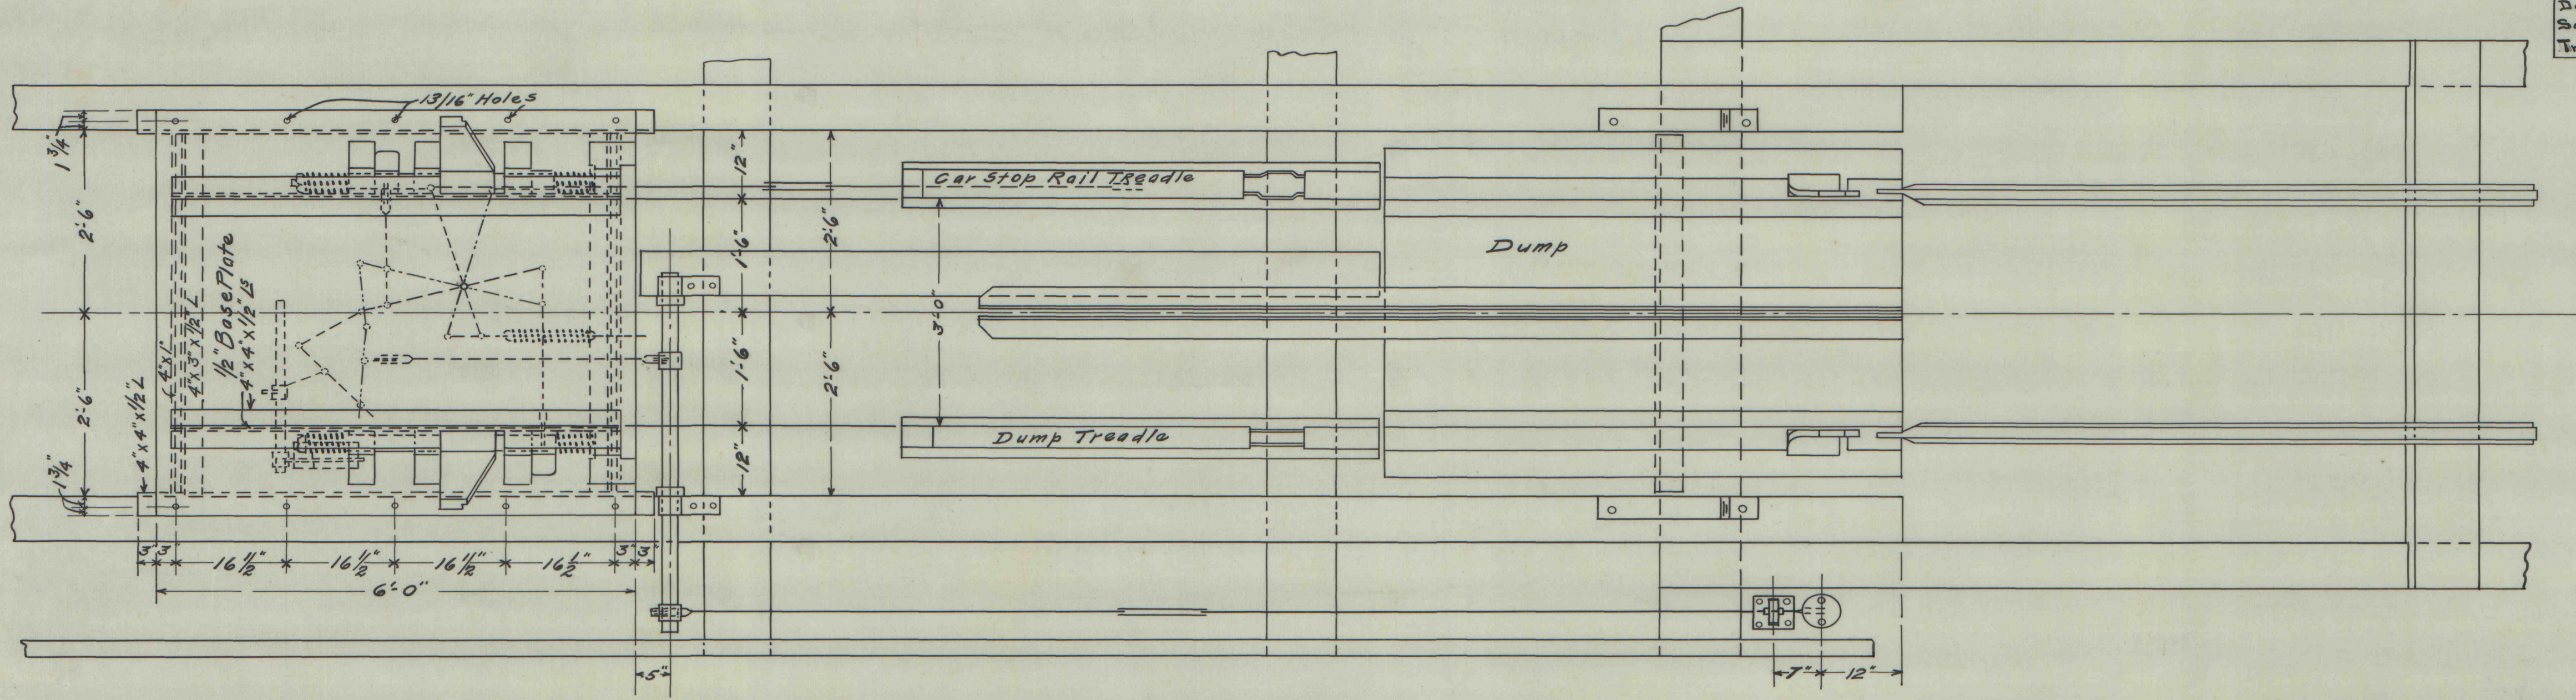

Phillips
 Automatic Resilient Car Stop
 Manufactured by
 Phillips Mine and Mill Supply Co.,
 Pittsburgh, Pa.
 Sept. 13, 1918
 No. C.S. 180913.

IMAPS # 14900