



ALLEGHENY RIVER MINING CO.
No - 477
Date - 2/23/10.
Scale - As shown
Traced by - R.A.
Correct - Chief Engineer

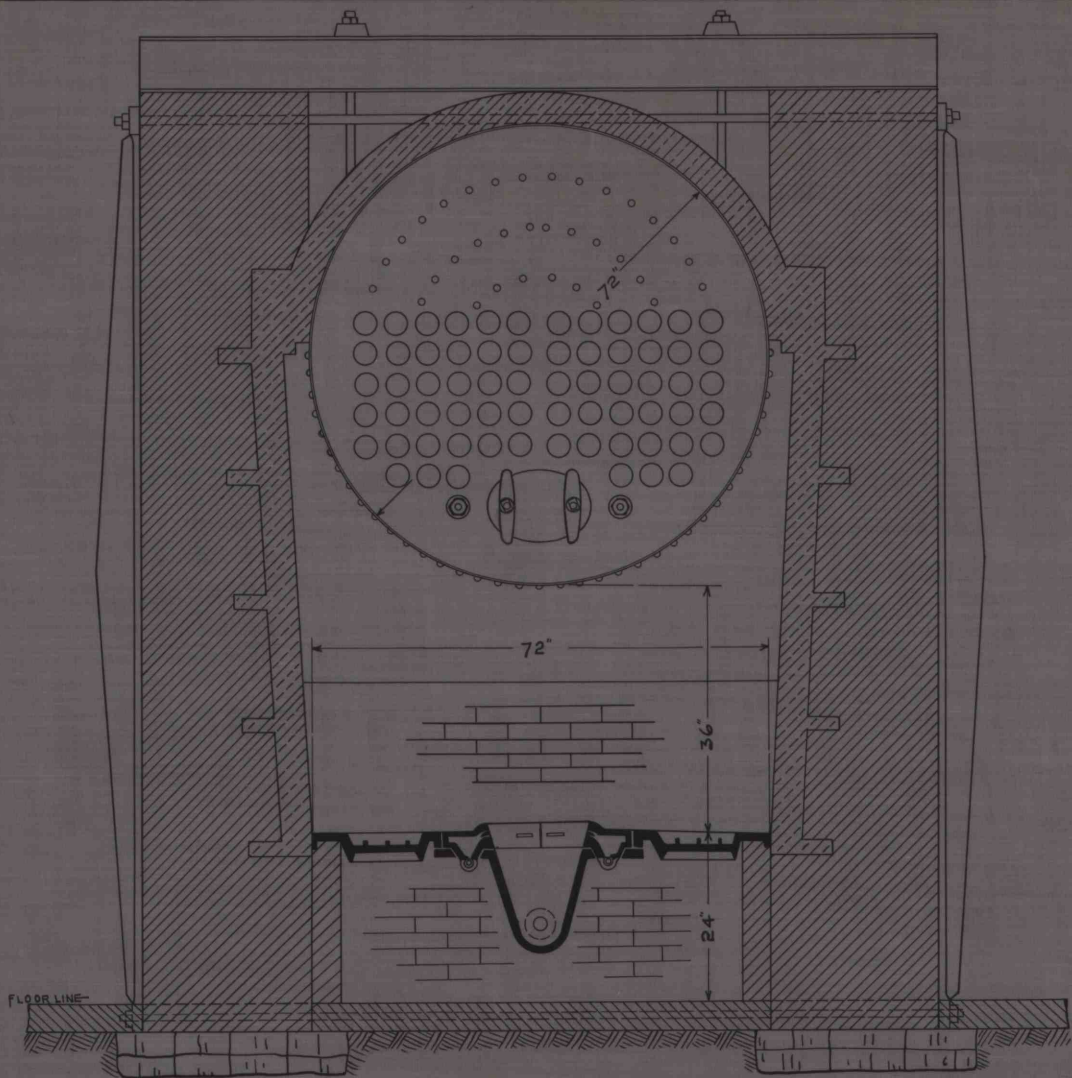

SUPERSEDES 4078-NOV-12-1902.

BOILERS 5+6
PITTSBURGH-BUFFALO CO.
GRIER POWER PLANT
CANNONBURG, PA.
THE UNDER-FEED STOKER CO.
- OF AMERICA -
CHICAGO. DEC-11-1903.


4078 DEC-11-1903

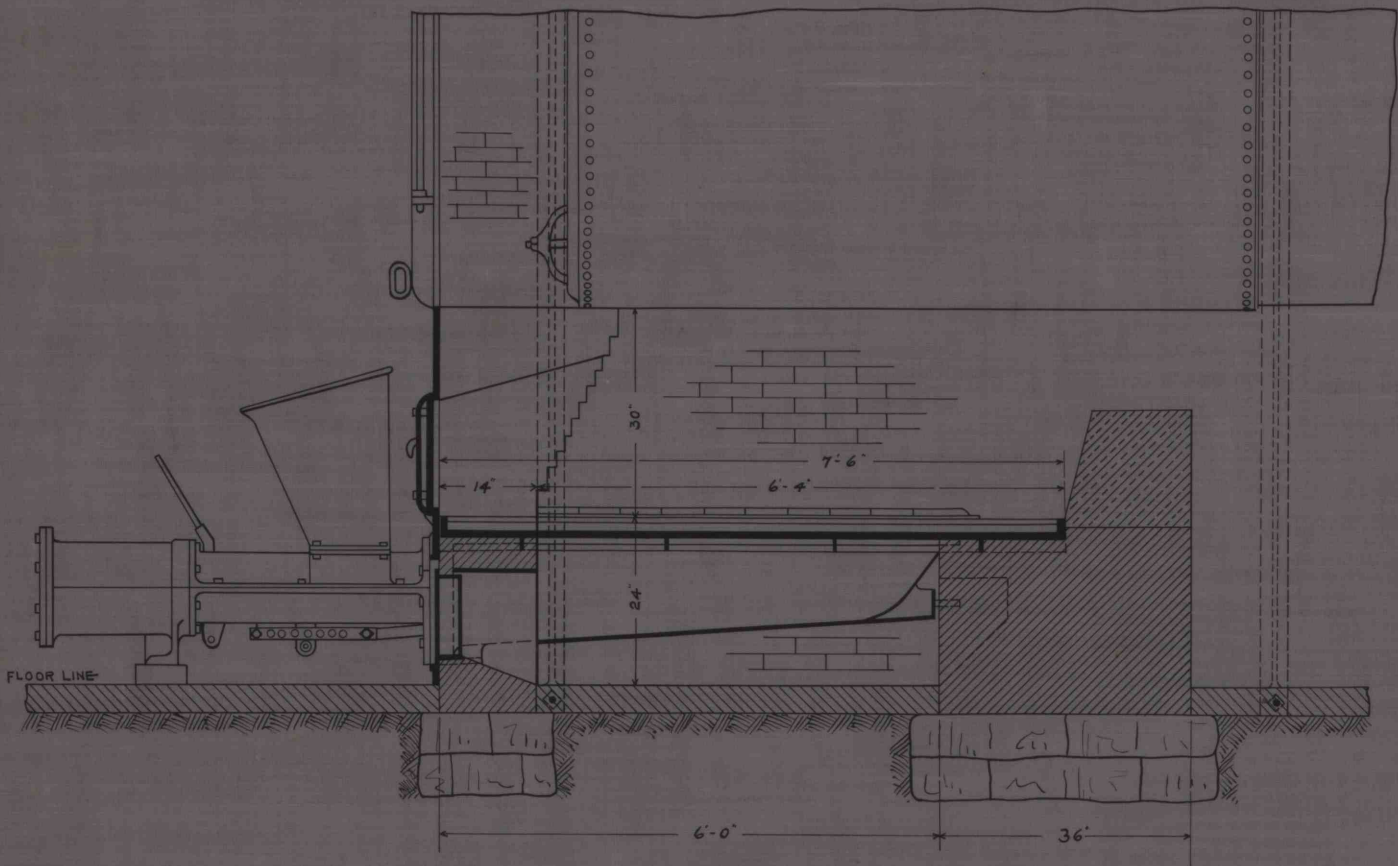

SUPERSEDES 4049-JULY-8-1902.

SCALE 3/4"=1'-0"

4049 OCT-28-1903

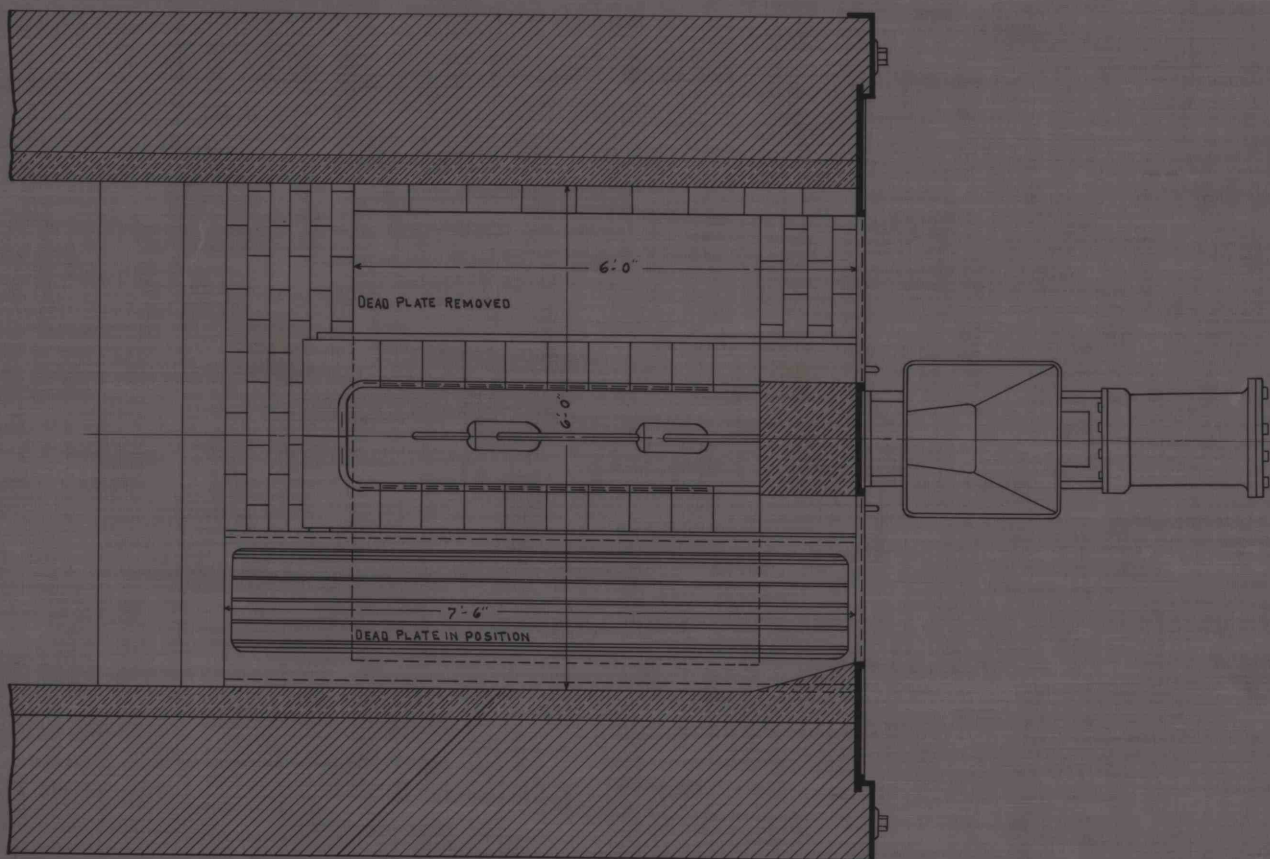

SUPERSEDES 4006 MAY 31-1901.
THESE DRAWINGS NOT TO BE USED FOR BOILER SETTINGS
BOILERS TO BE SET AS PER BUILDERS PLANS.

SCALE 3/4"=1'-0"

4006 DEC-6-1903