


Number, 405
Date, June 18, 1908.
Scale, 1/8" = 1'-0"
Drawn by, P.A.D.
Correct, W. L. L. Chief Eng'r.

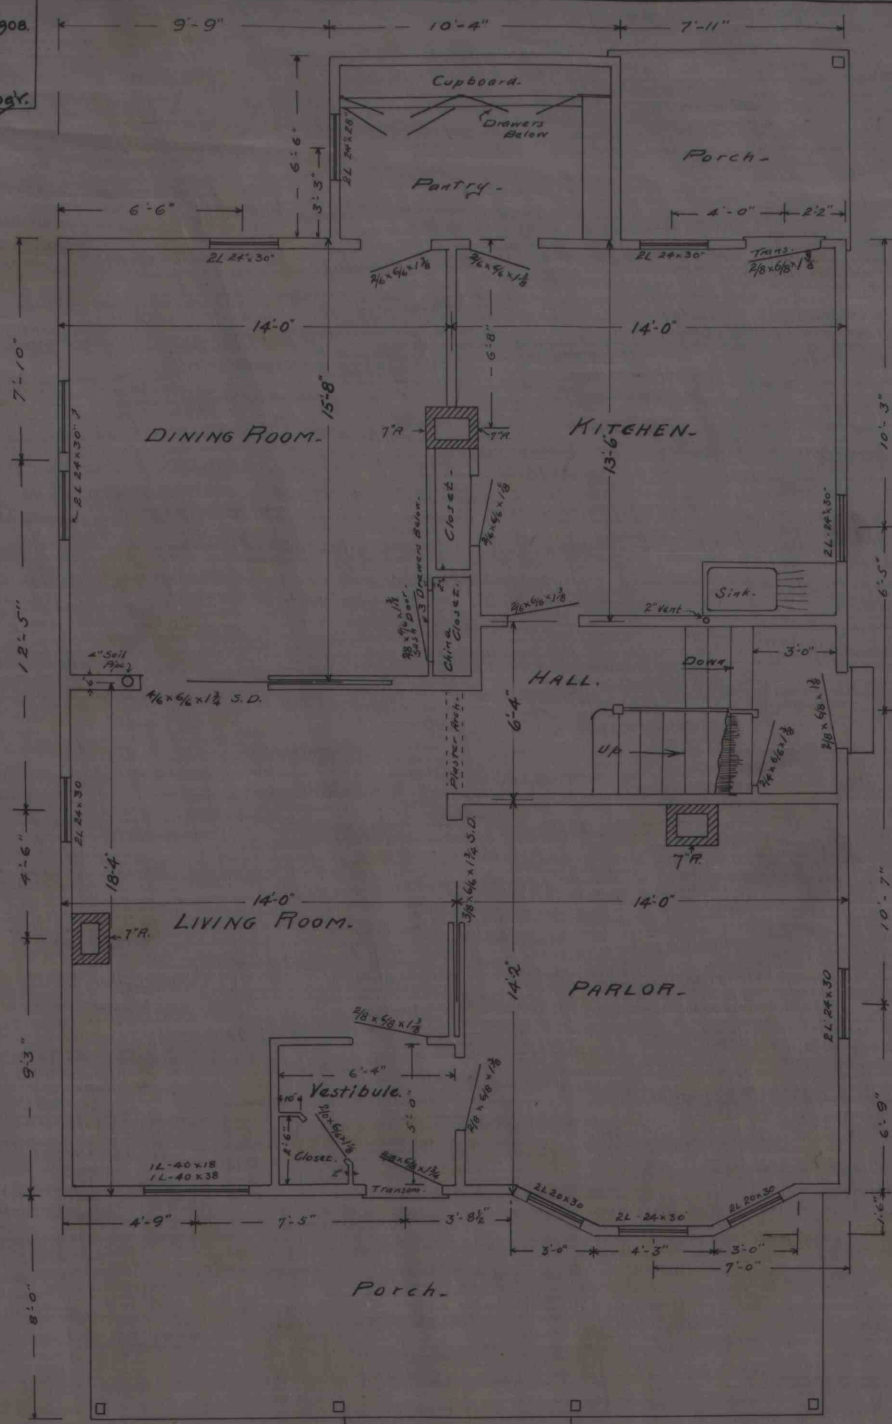

House "B"

405

