


ALLEGHENY RIVER MINING Co.
~House Style "B"~


Number, 405
Date, June 18, 1908.
Scale, 1/4" = 1'
Drawn by, P.A.D.
Correct, W. L. L. Chief Eng'g.

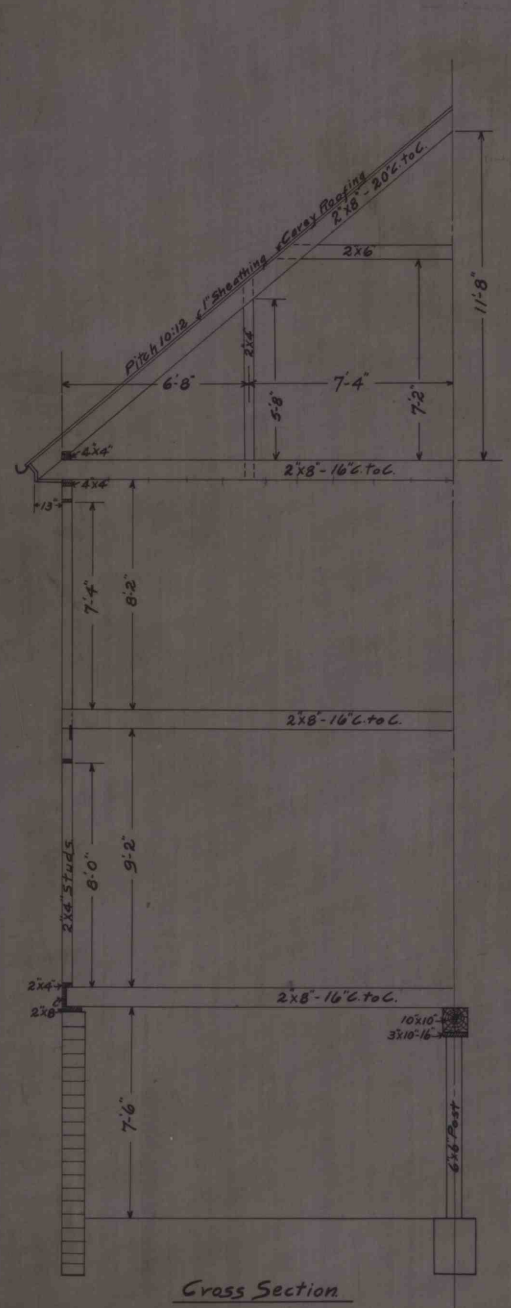

Cross Section



Front Elev.

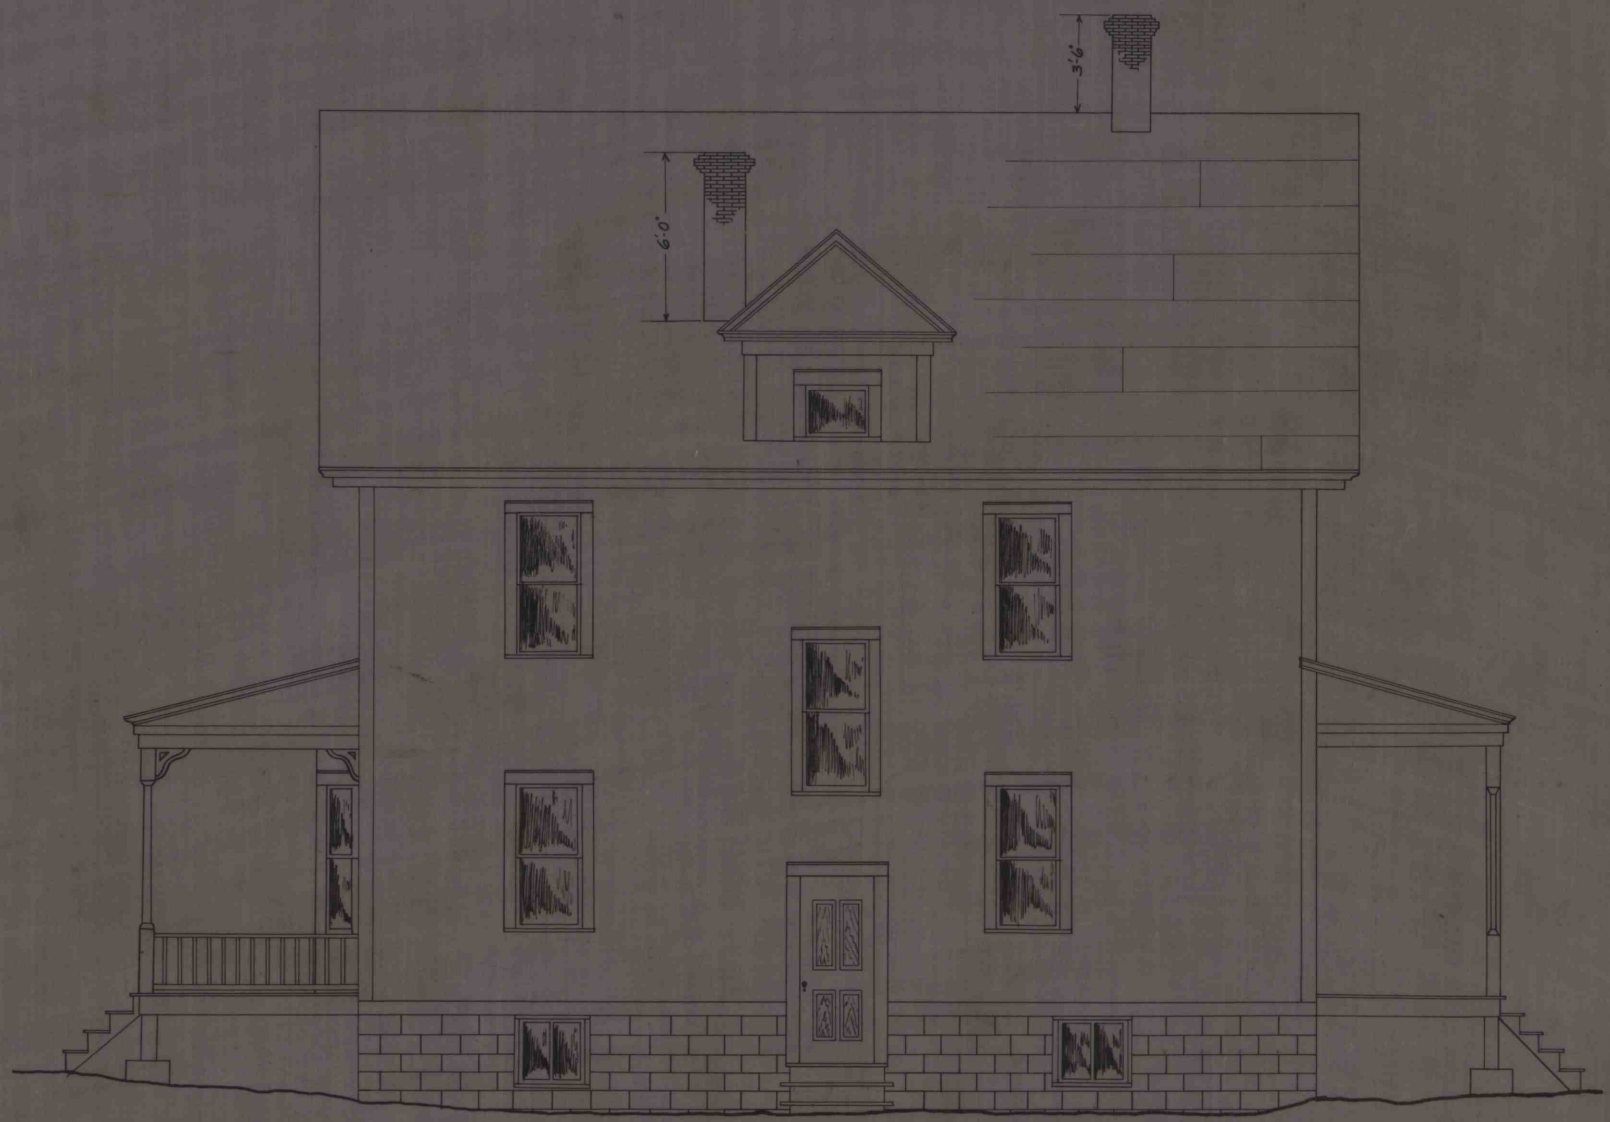

Right Elev.