
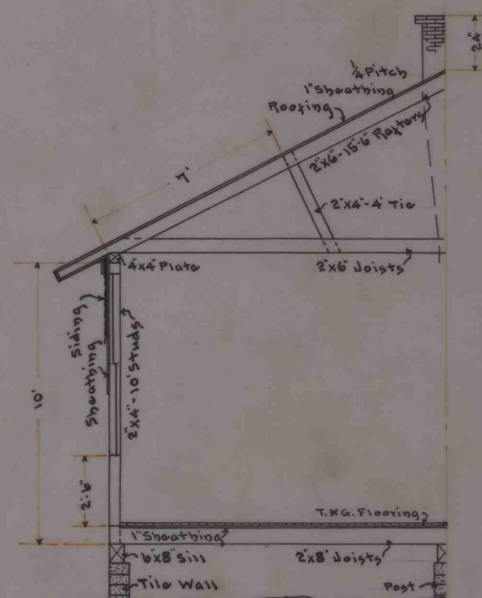
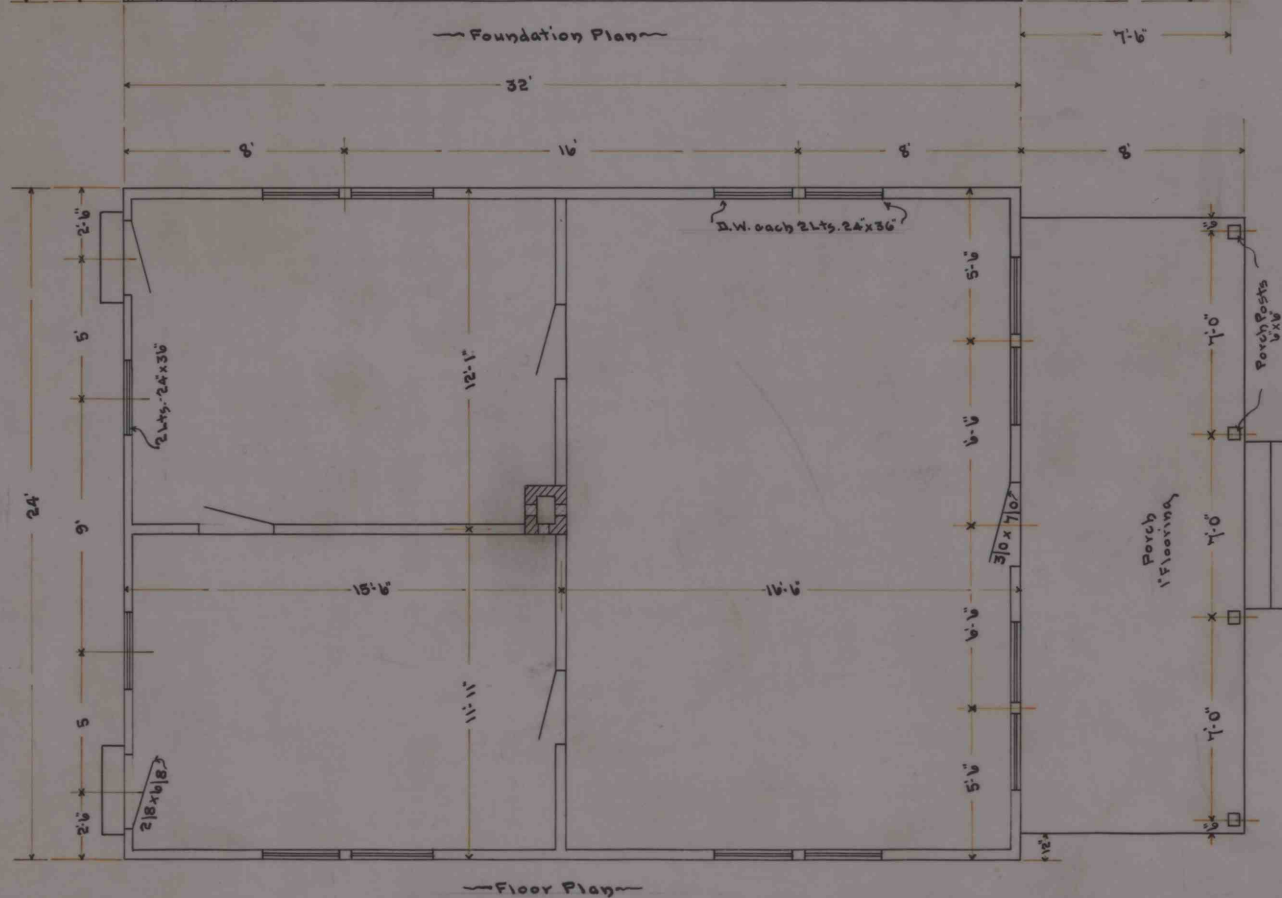


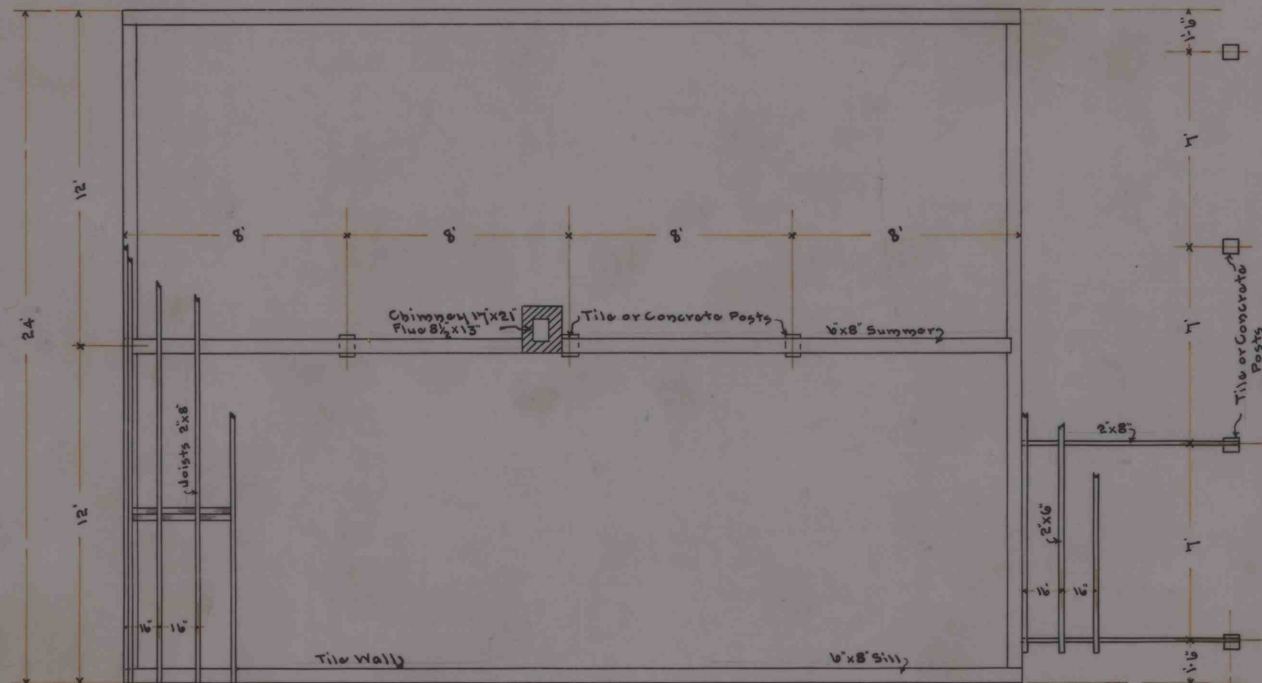

S.M.Co.
MINE OFFICE BUILDING.

Number - 605
Date - 9-29-17
Scale - 1/2" = 1'
Drawn by - P.A.

IMAPS#14911