


Number- A108
 Date- Dec. 15, 1909
 Scale- 1/2" = 1'
 Drawn by- R.O.A.
 Correct-
 Chief Eng'r.

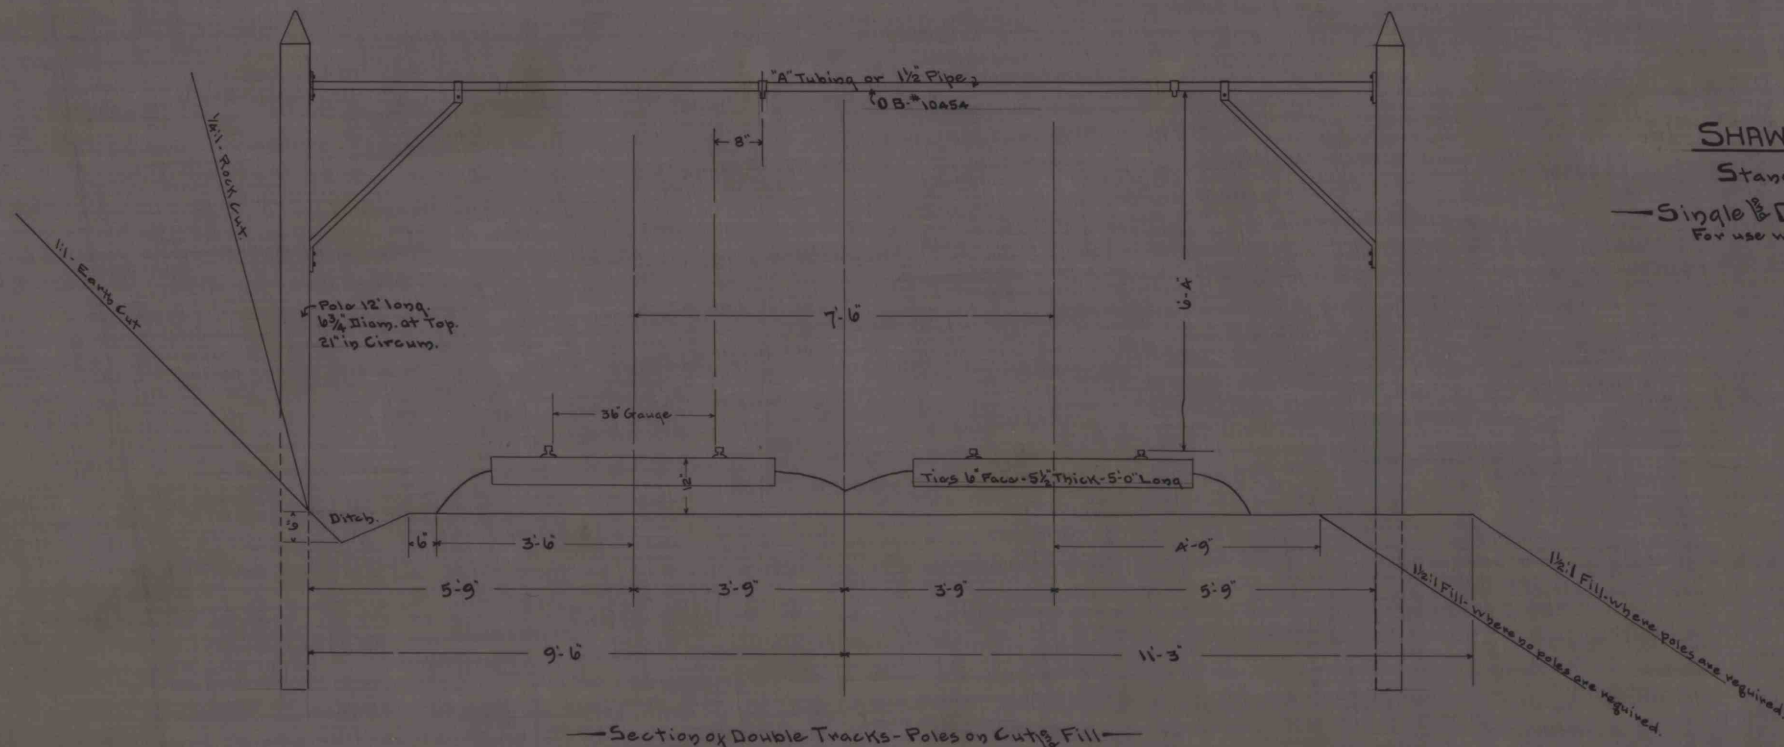

SHAWMUT MINING CO.
 Standard Cross Sections
 — Single & Double Track Tramroads —
 For use with Tracks of 36 inch Gauge.

