



Number- 666-3
 Date- 3-10-21
 Scale- As shown
 Drawn by- P.A.A.

—S.M.Co.—
BLACKSMITH AND CAR REPAIR SHOP
 AT
ELBON-PA.

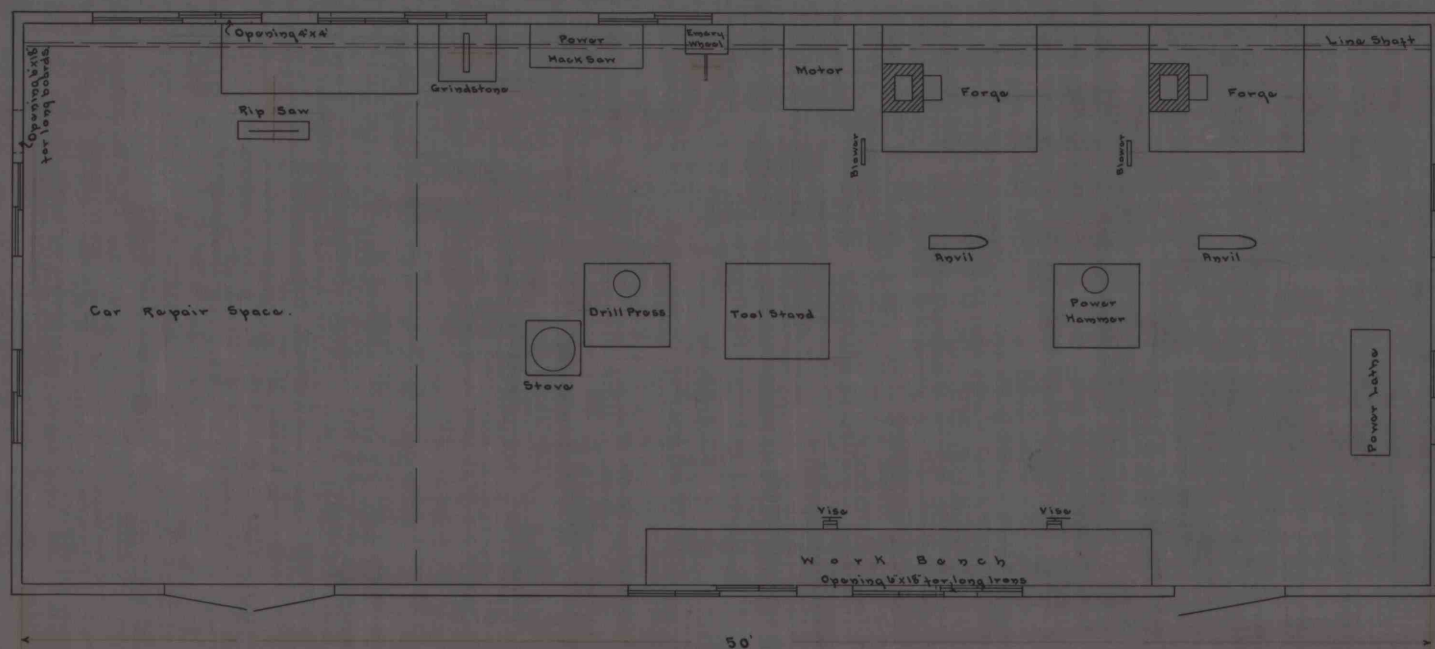

Scale- $\frac{1}{4}$ "=1'

Note: Inside height in the clear is 10'

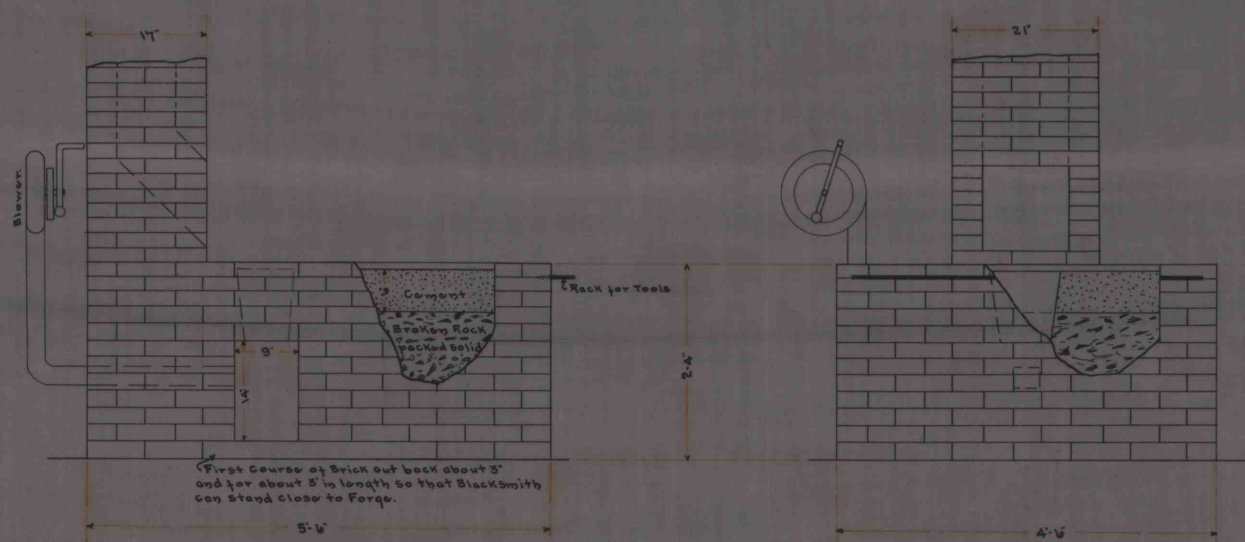

—Details of Forge—
 Scale- $\frac{3}{4}$ "=1'