


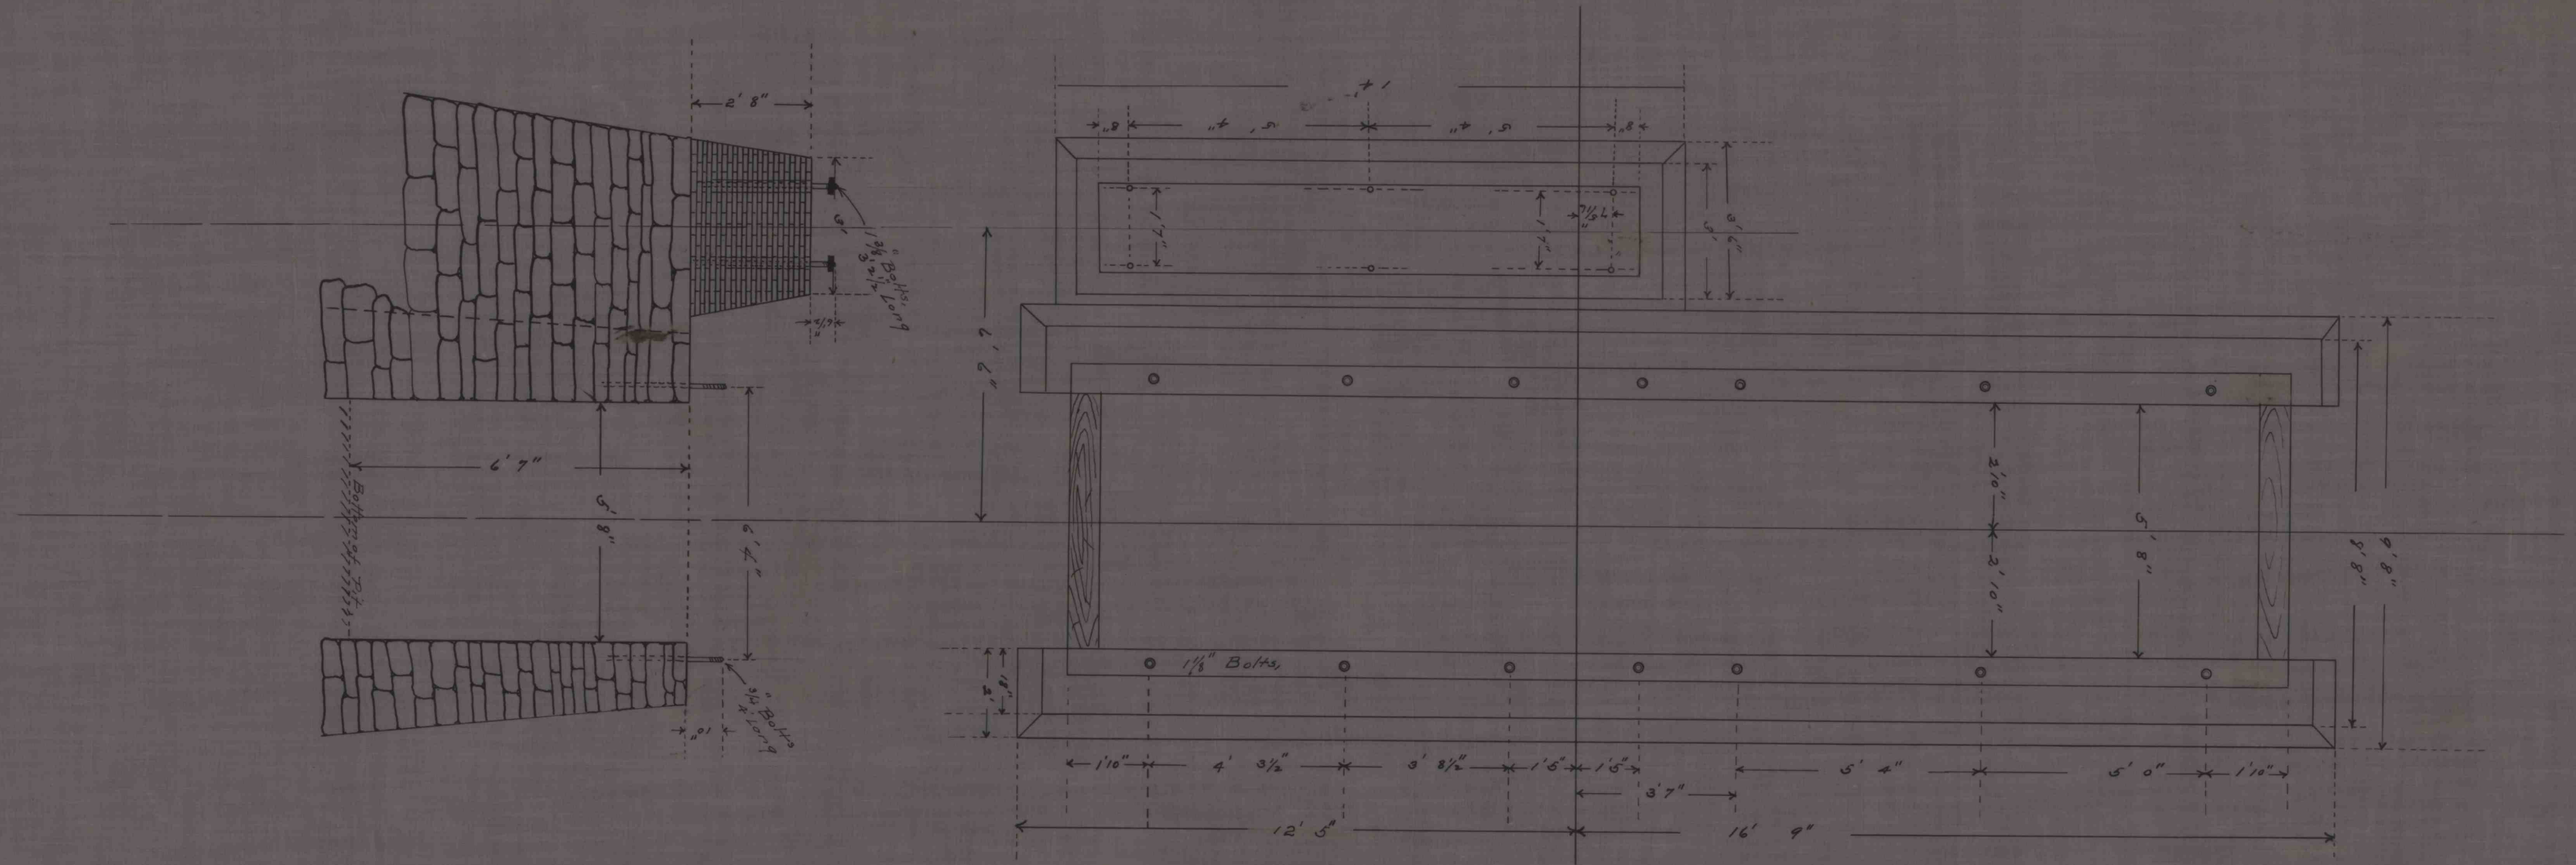

Ramsay Pa.
 Plan For Fan Foundation
 Mine No 7
 Scale $\frac{1}{2}'' = 1'$

T.J.H.

IMAPS # 14926