
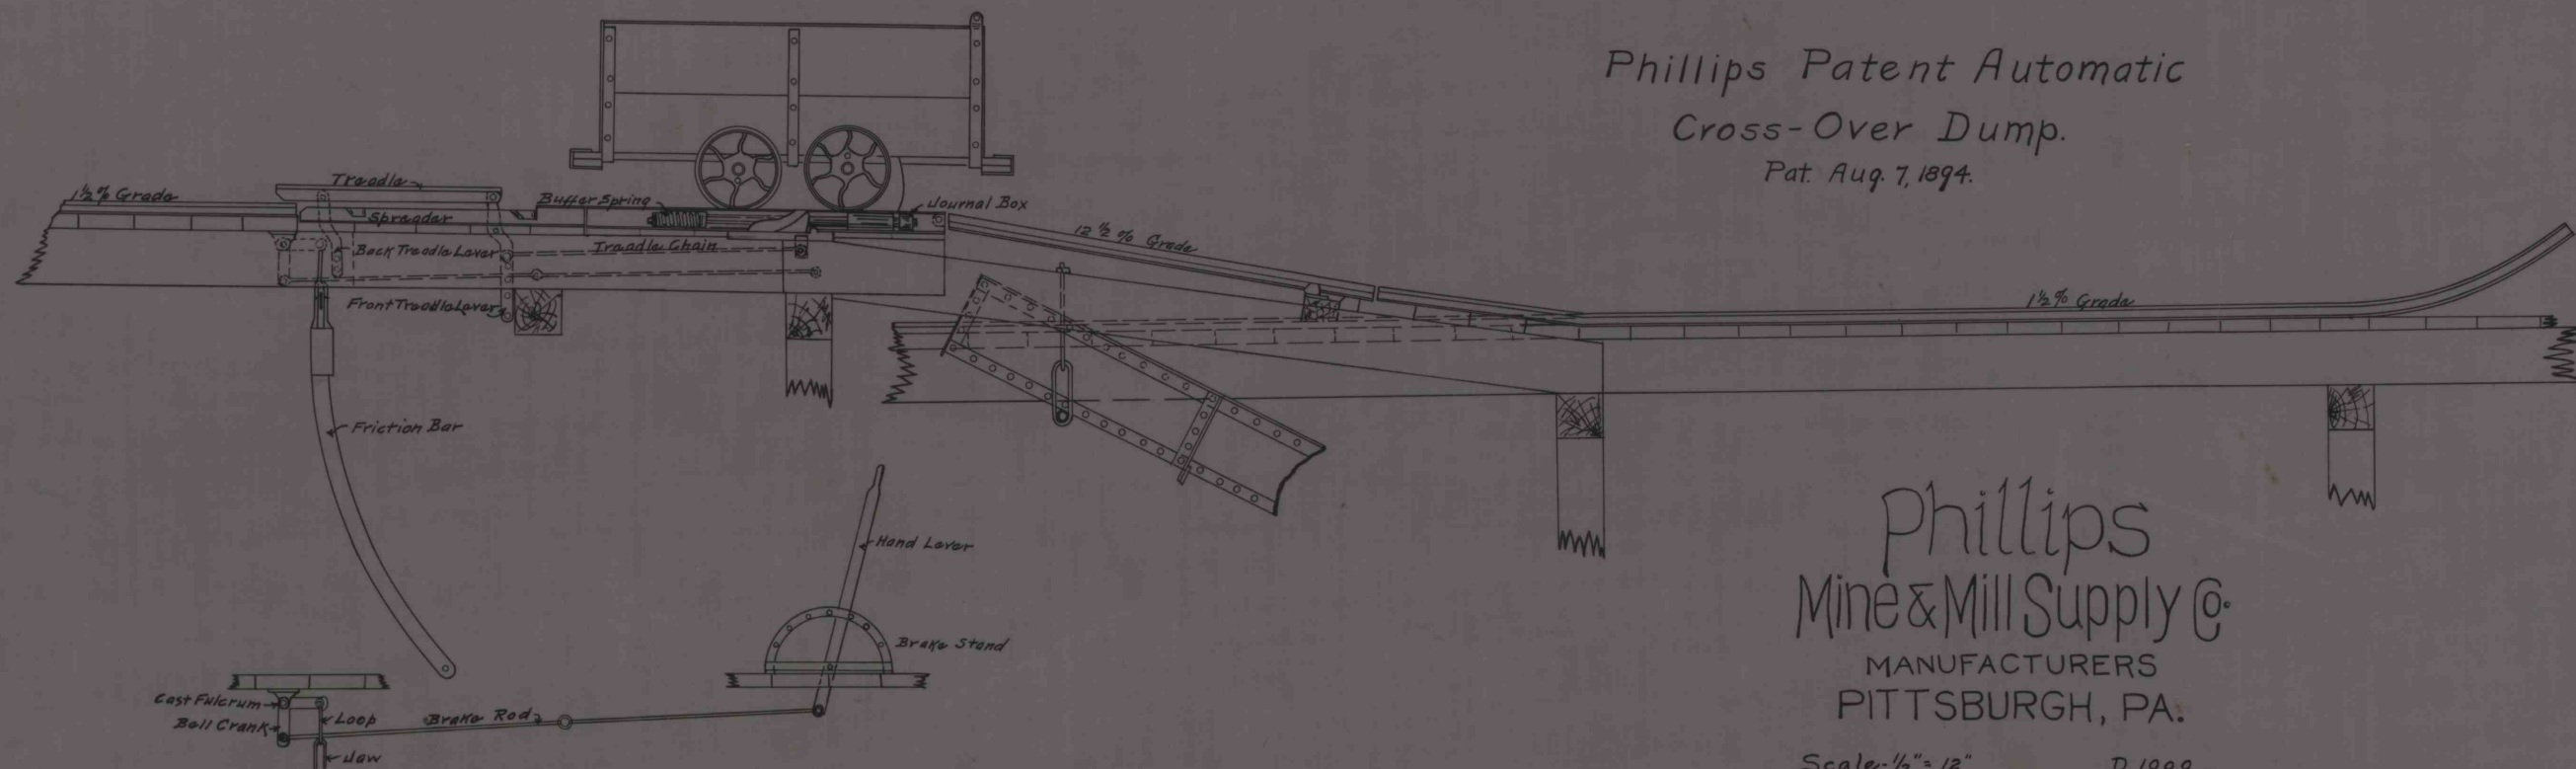


Number- 552-B
 Date- 12/11/12
 Scale- 1/2"=12"
 Traced by- P.Q.
 Approved- Chief Eng.

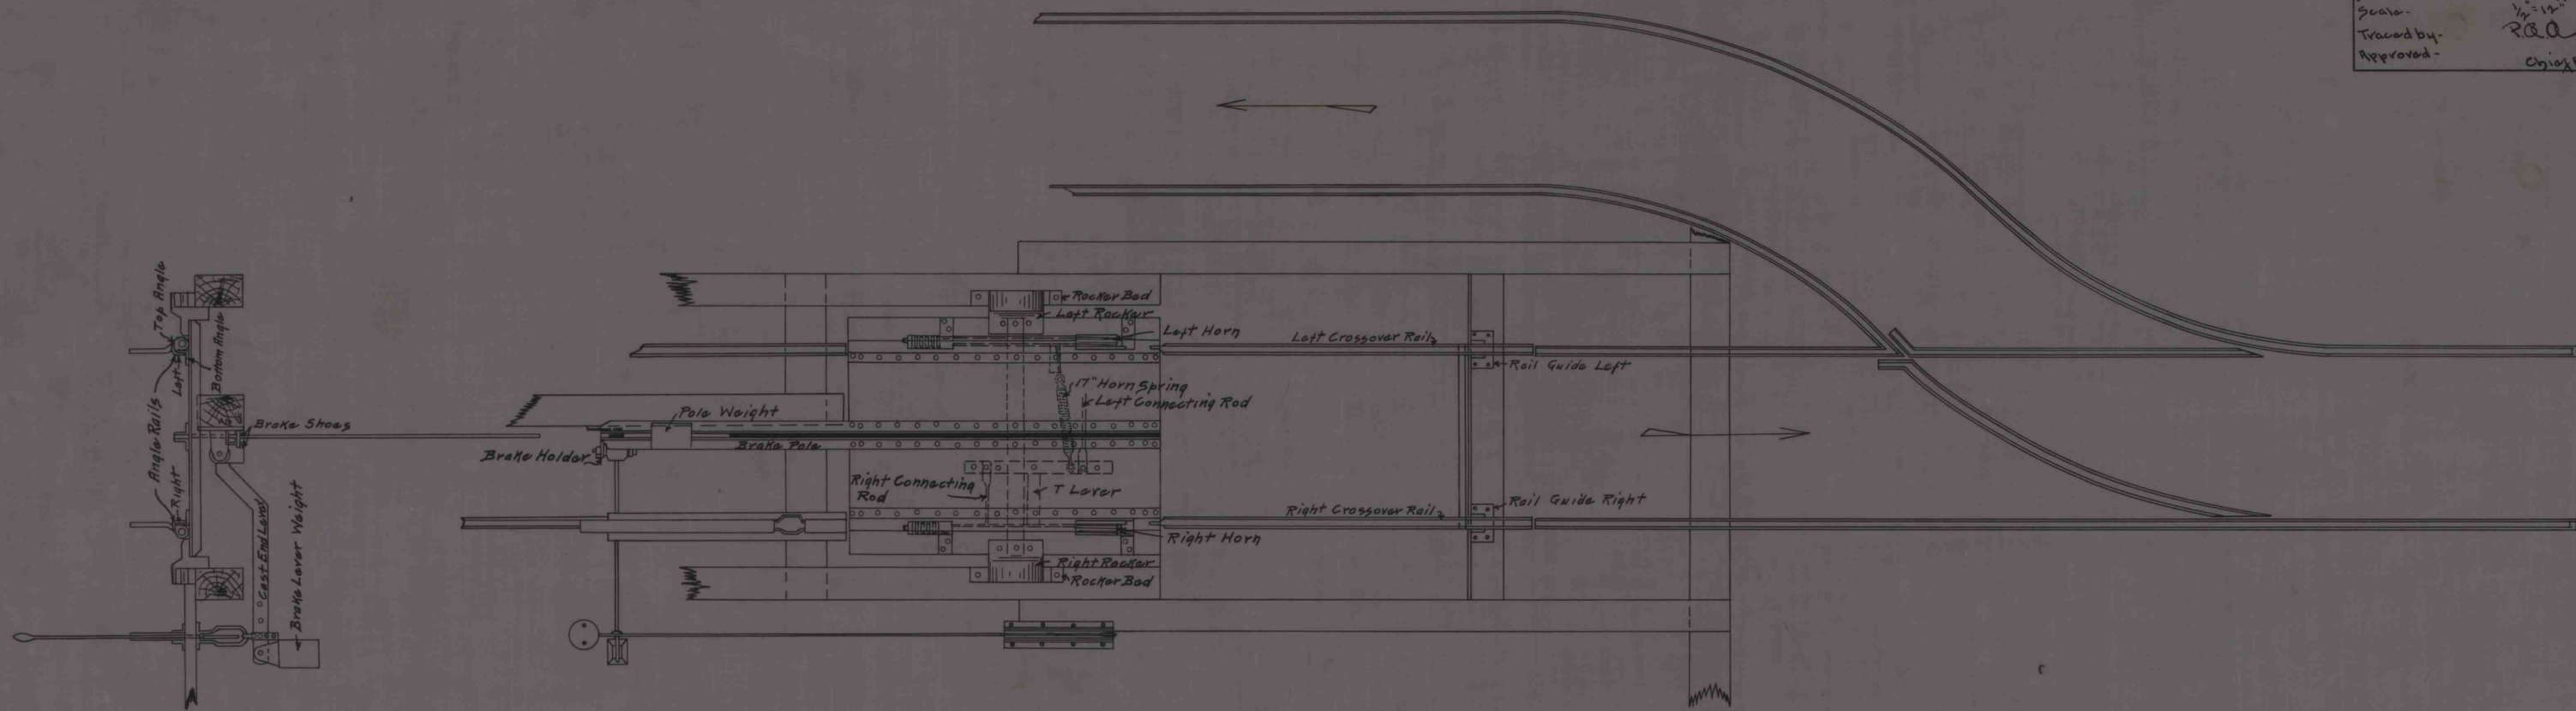

Phillips Patent Automatic
 Cross-Over Dump.
 Pat. Aug. 7, 1894.

Phillips
 Mine & Mill Supply Co.
 MANUFACTURERS
 PITTSBURGH, PA.

Scale-1/2"=12"

D 1000

5107

IMAPS # 14929