



Number. 658
 Date. 3-11-90
 Scale.
 Traced by. P.O.

The Standard Scale and Supply Co.
 PITTSBURG, PA. U.S.A.

No. 2. Corner Enlarged

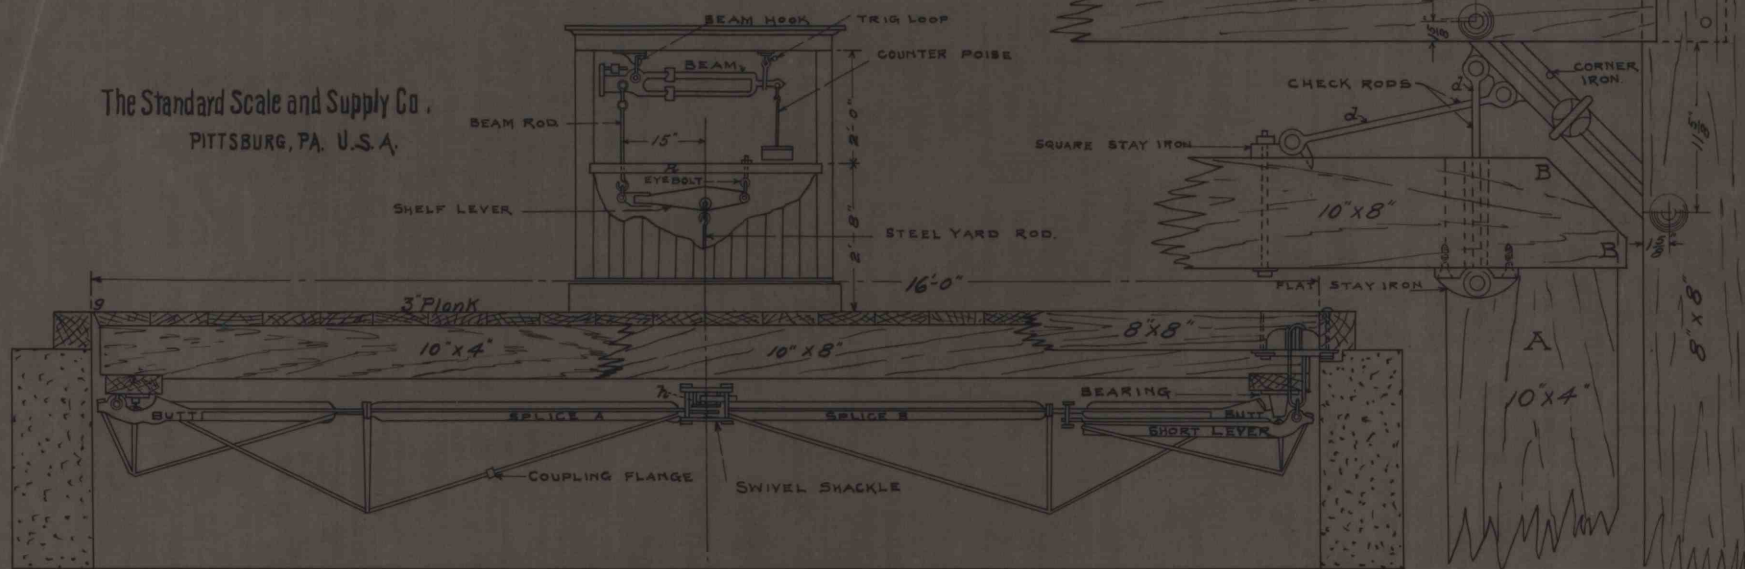

Longitudinal Section

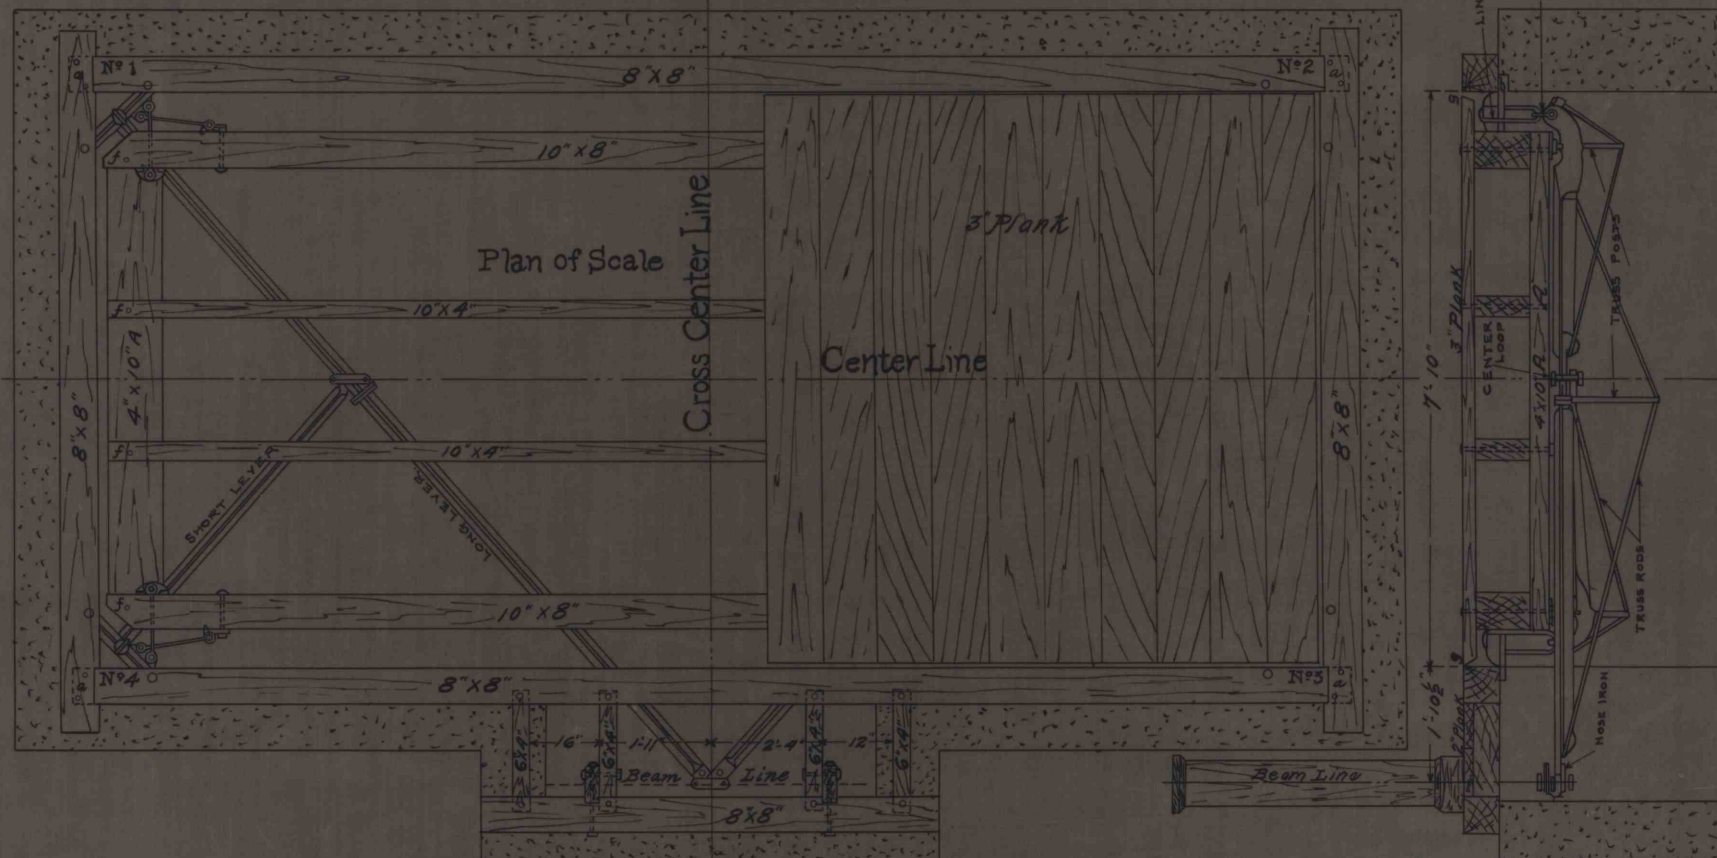

Section on Cross Center Line

Bldg. Plan Class A-N°343

Revised: 2-21-13 - H.B.O.