


Number- 581
 Date- Sept. 7. 1915.
 Scale- Half Size.
 Traced by- P.A.A.
 Approved-
 Chief Engr.

Section BU

581

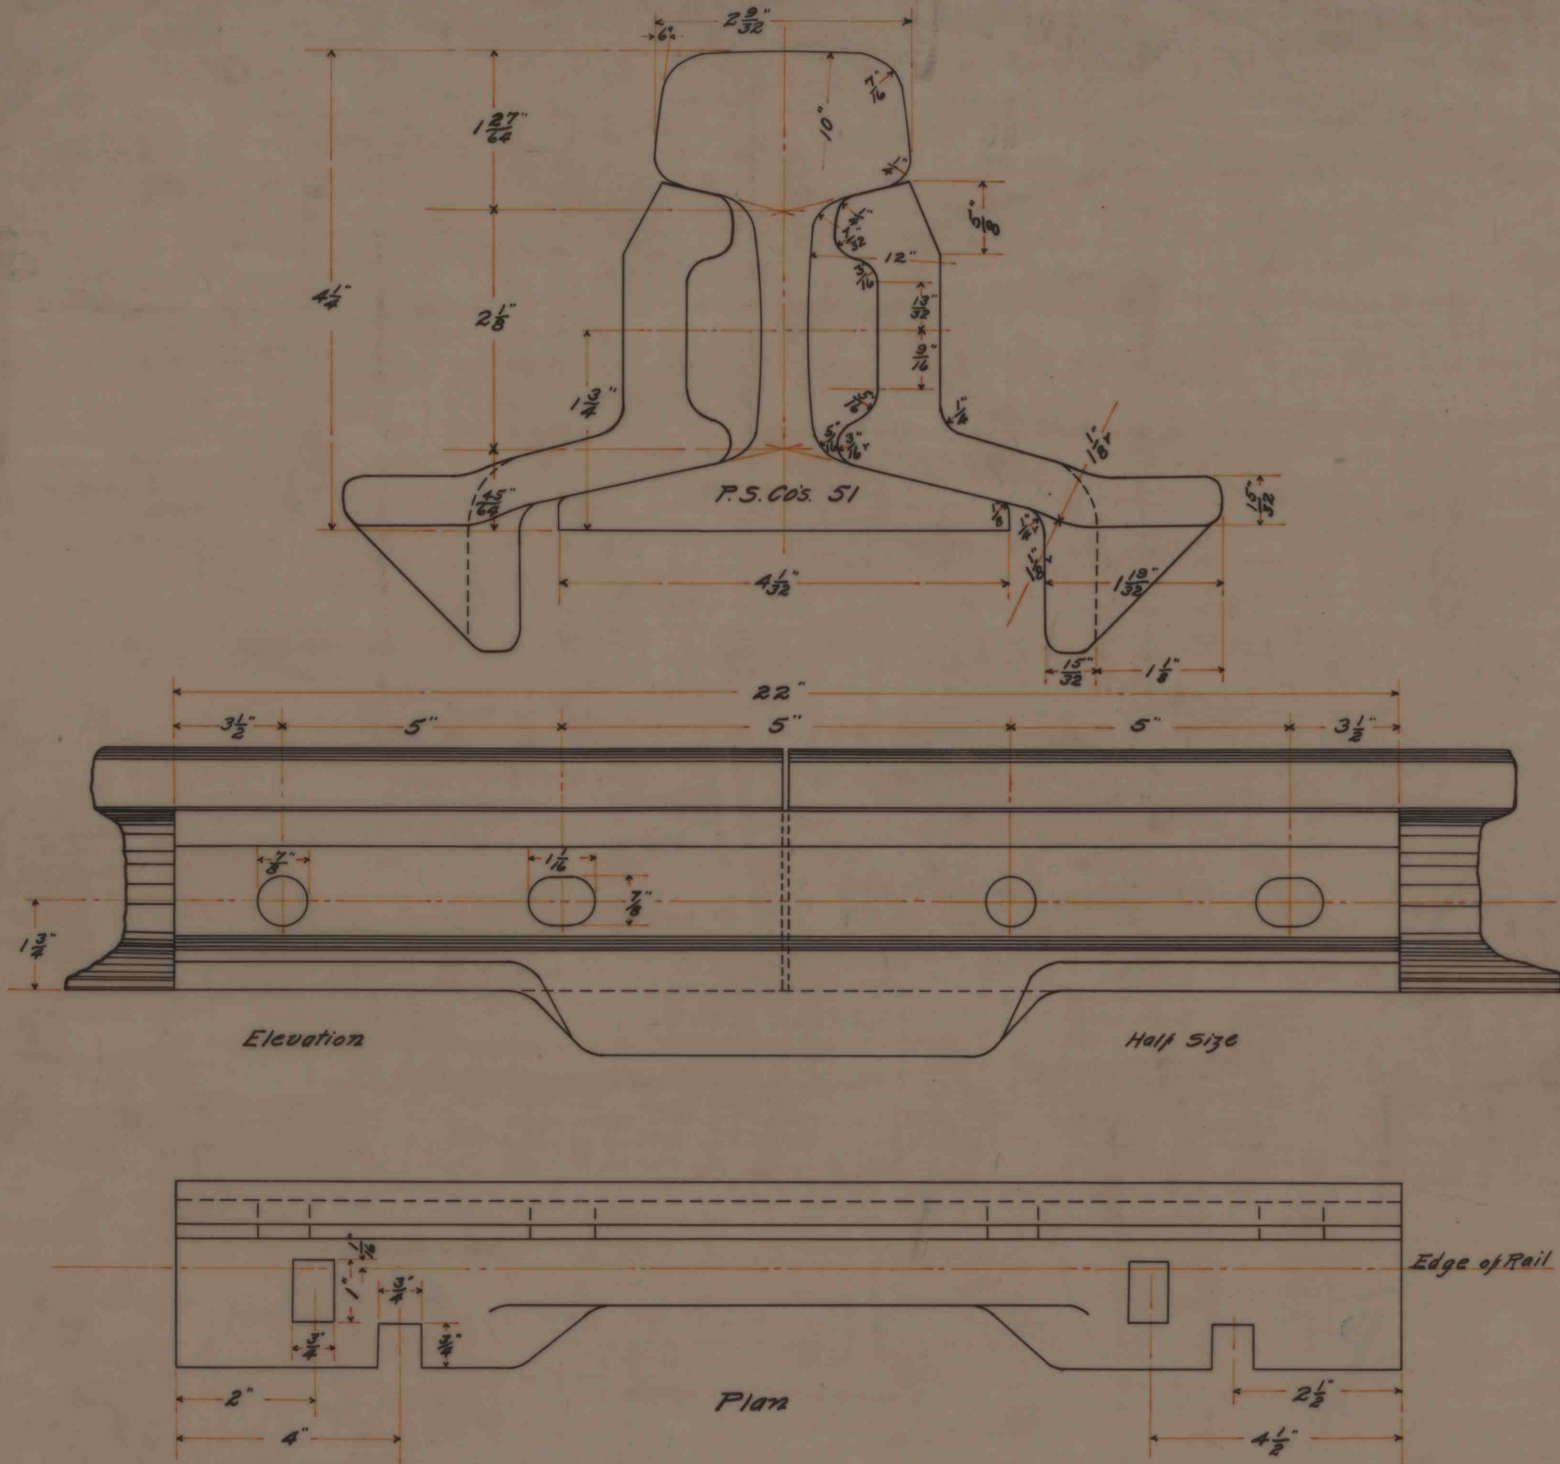

Q & C BONZANO JOINT

AS APPLIED TO

P.S. Co's. SEC. 51

PROPOSED FOR

PITTSBURG SHAWMUT & NORTHERN

RAILROAD CO.

THE Q & C Co.

New York. Chicago.

4-11-12 Revised 6-10-12 Revised 7-8-12

DR. No. 1137

IMAPS # 14934