


Number 678
 Date 2-1-14
 Scale 1/4" = 1'
 Drawn by P.O.

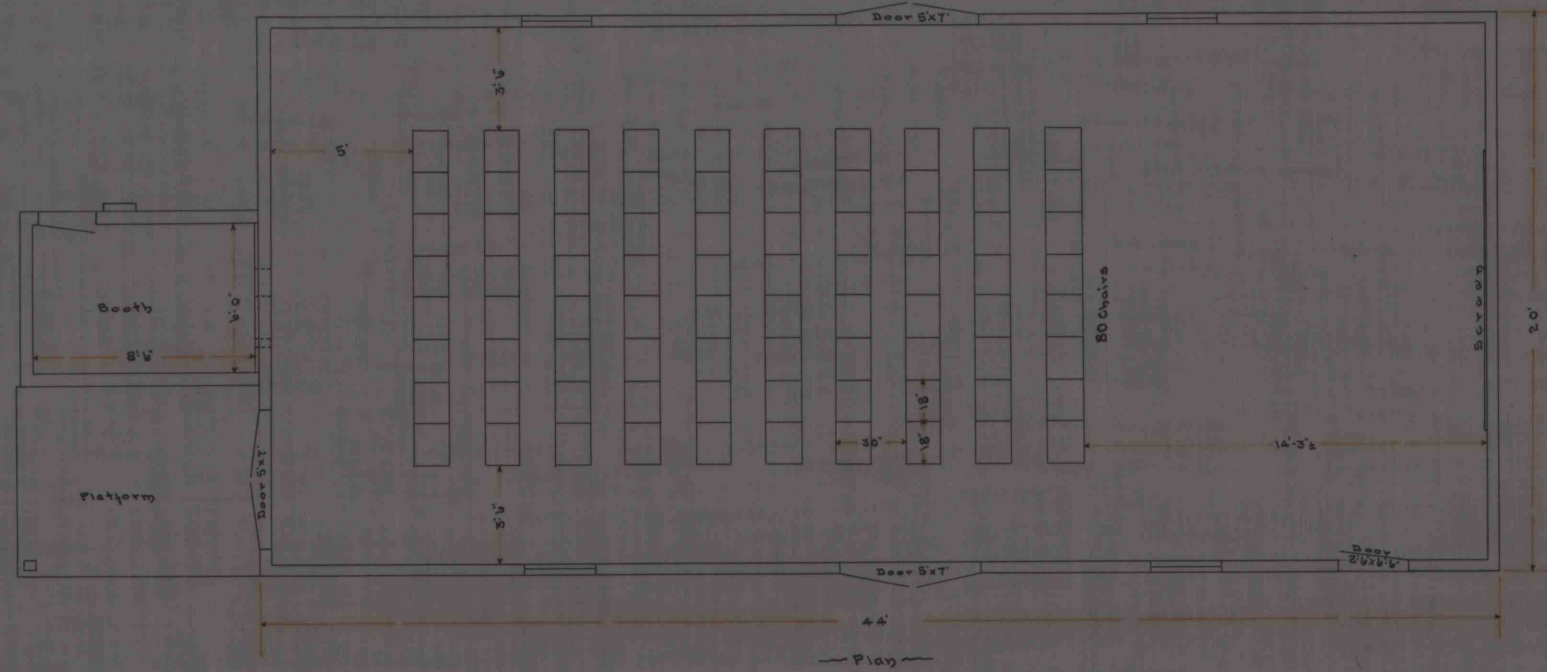

— S.M.C. —
BRANDY CAMP HALL
 REMODELED FOR MOVING PICTURE THEATRE

