


SHAWMUT MINING CO.
 MINE N^o 31-BYRNEDALE, PA.
 DETAIL OF
 CAST IRON CAPS
 FOR CENTER POSTS ON DOUBLE TRACK TUNNEL.

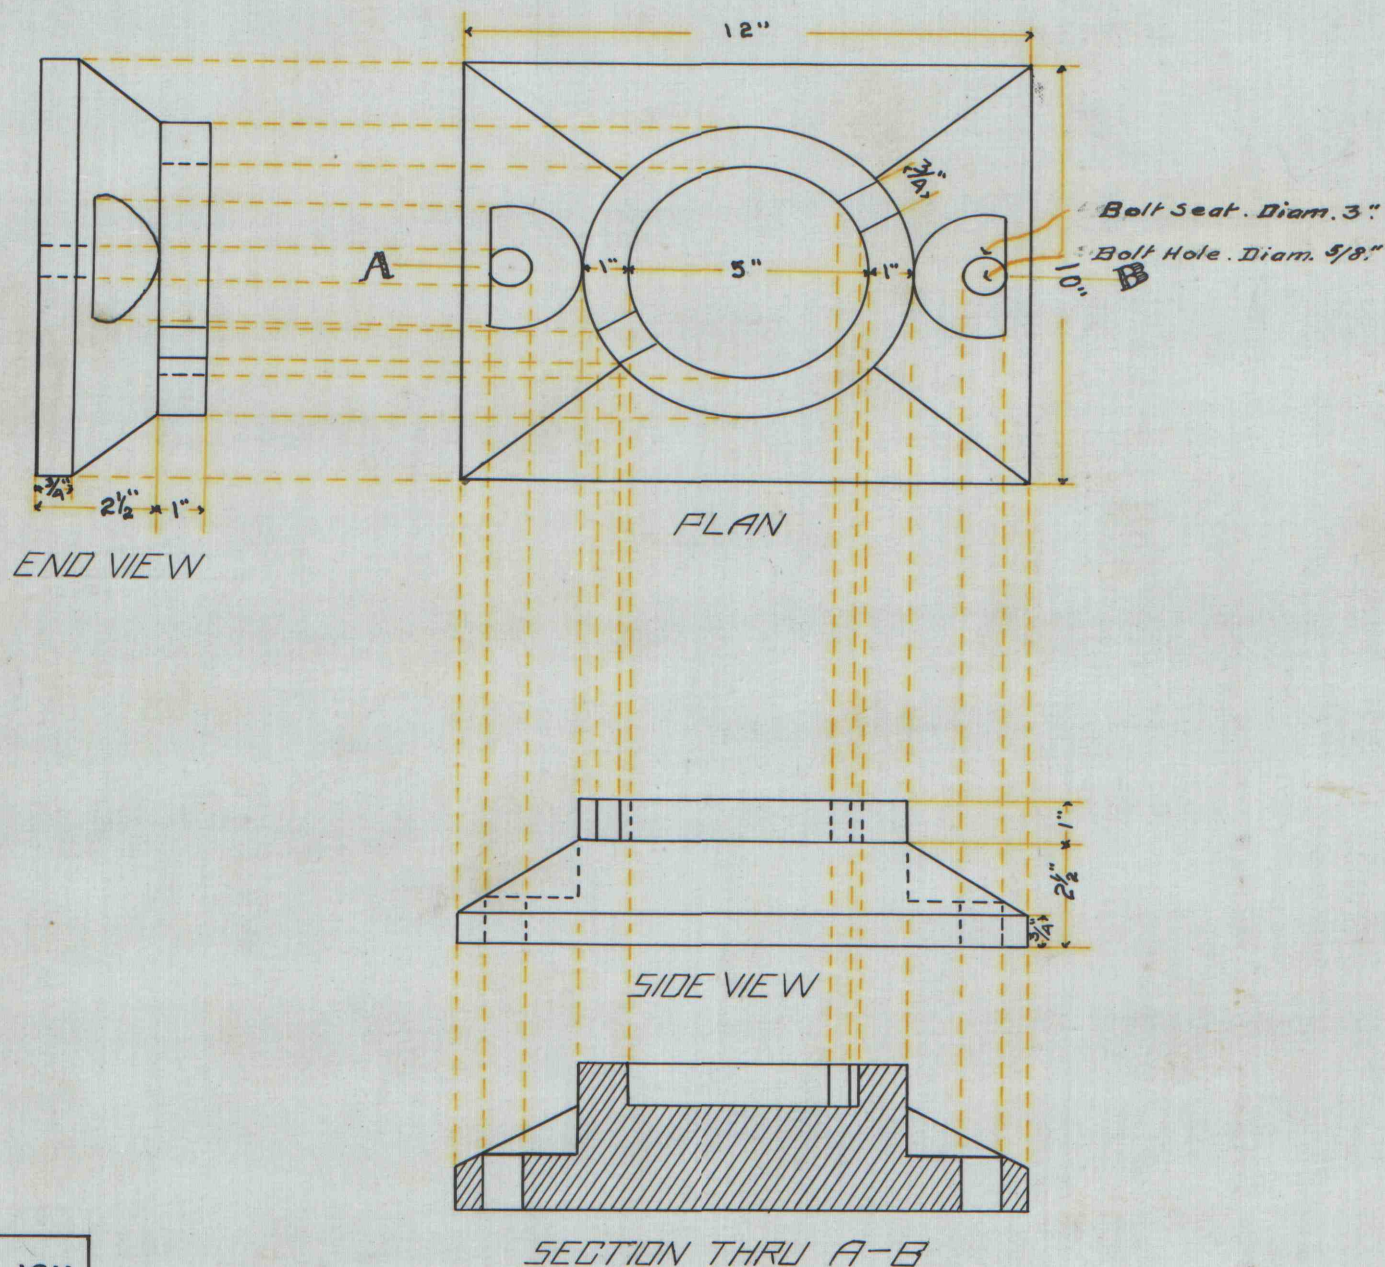

Number 528.A.
 Date June 13, 1911
 Scale 3" = 1'
 Drawn by J.F.B.
 Correct

John F. B.
 Chief Engineer