


Number. 696
Date. 8-19-24
Scale. $\frac{3}{4}'' = 1'$
Drawn by. W.R.C.

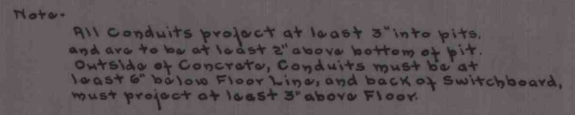

IMASH 14246