



Number 108
Date Feb. 24. 1908
Scale $Y_2'' = 1'$
Drawn by P.A.A.
Correct *W. R. Lindig* Chief Eng

SHAWMUT MINING CO.
PRIVIES

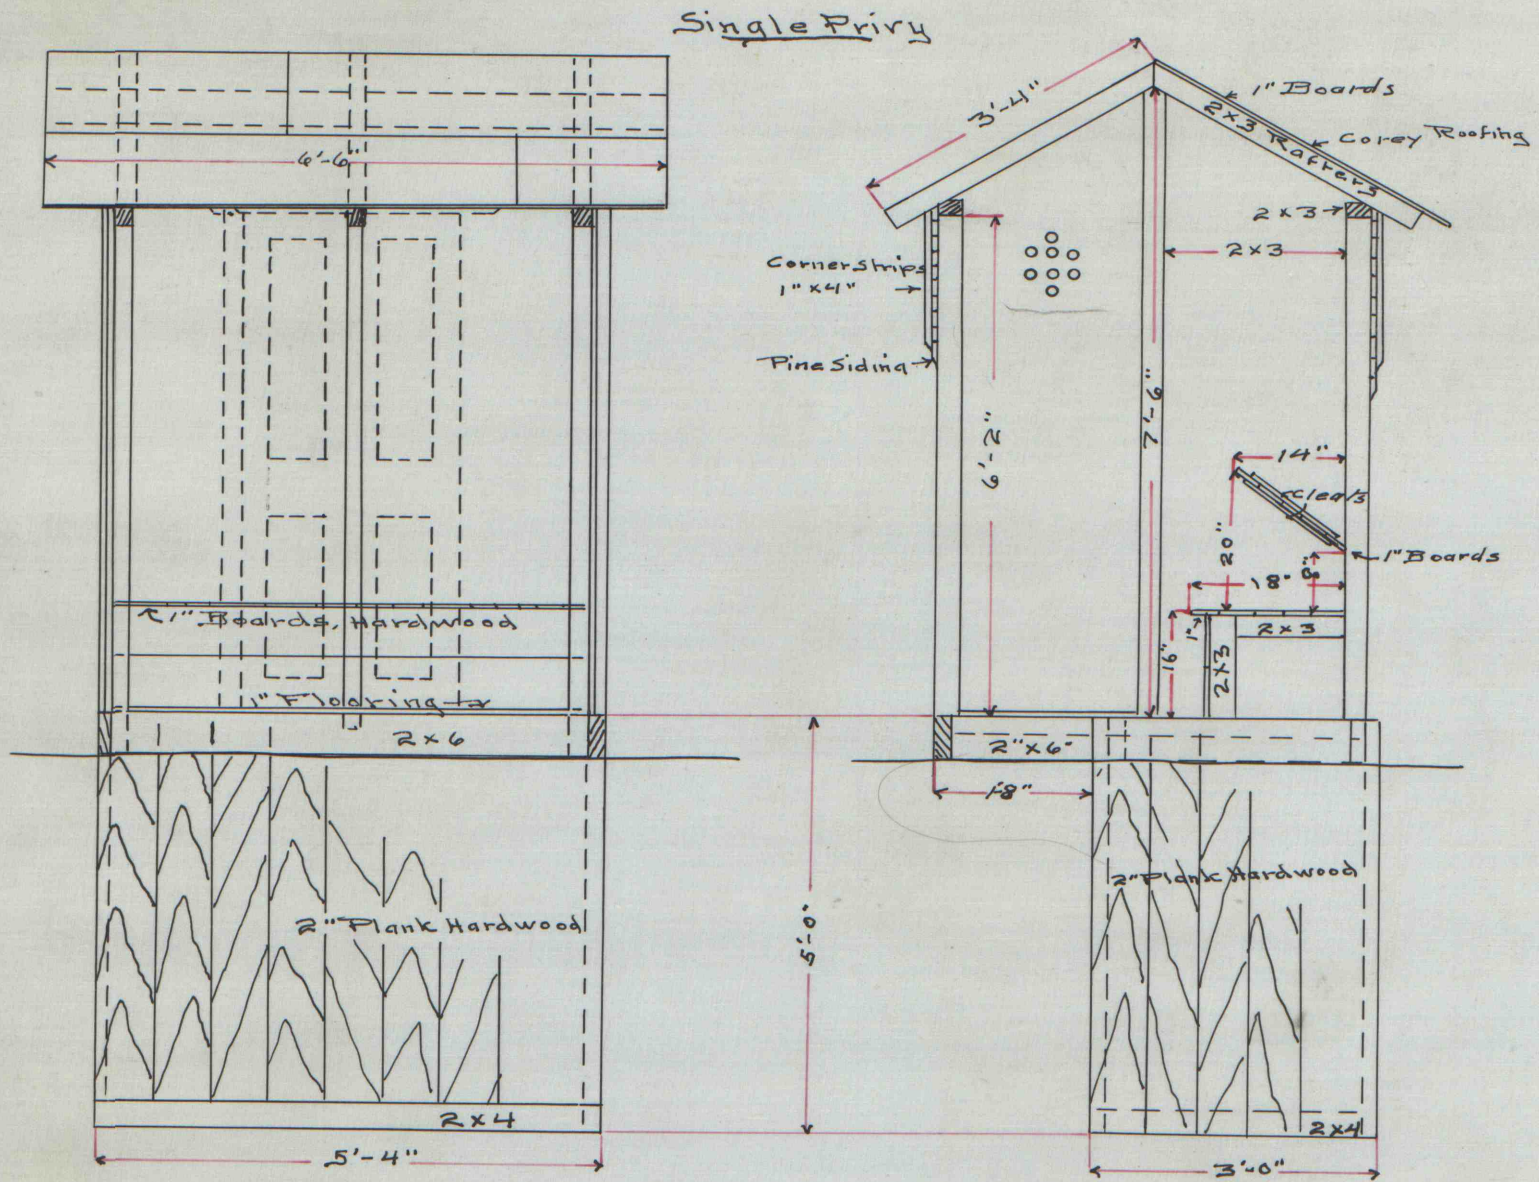


Front Elev.

Side Elev

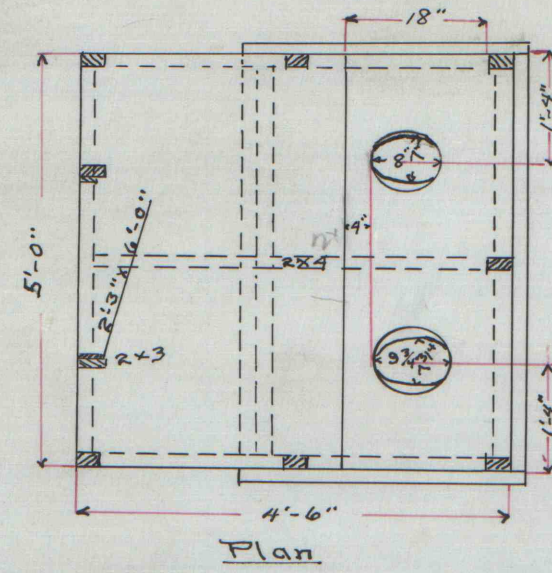


Plan

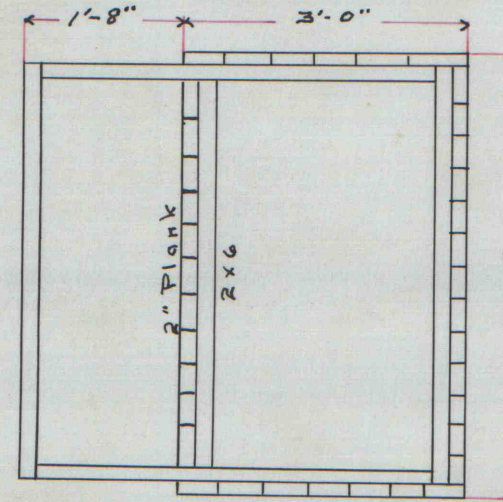


Top of 1st Floor Frame


Double Privy

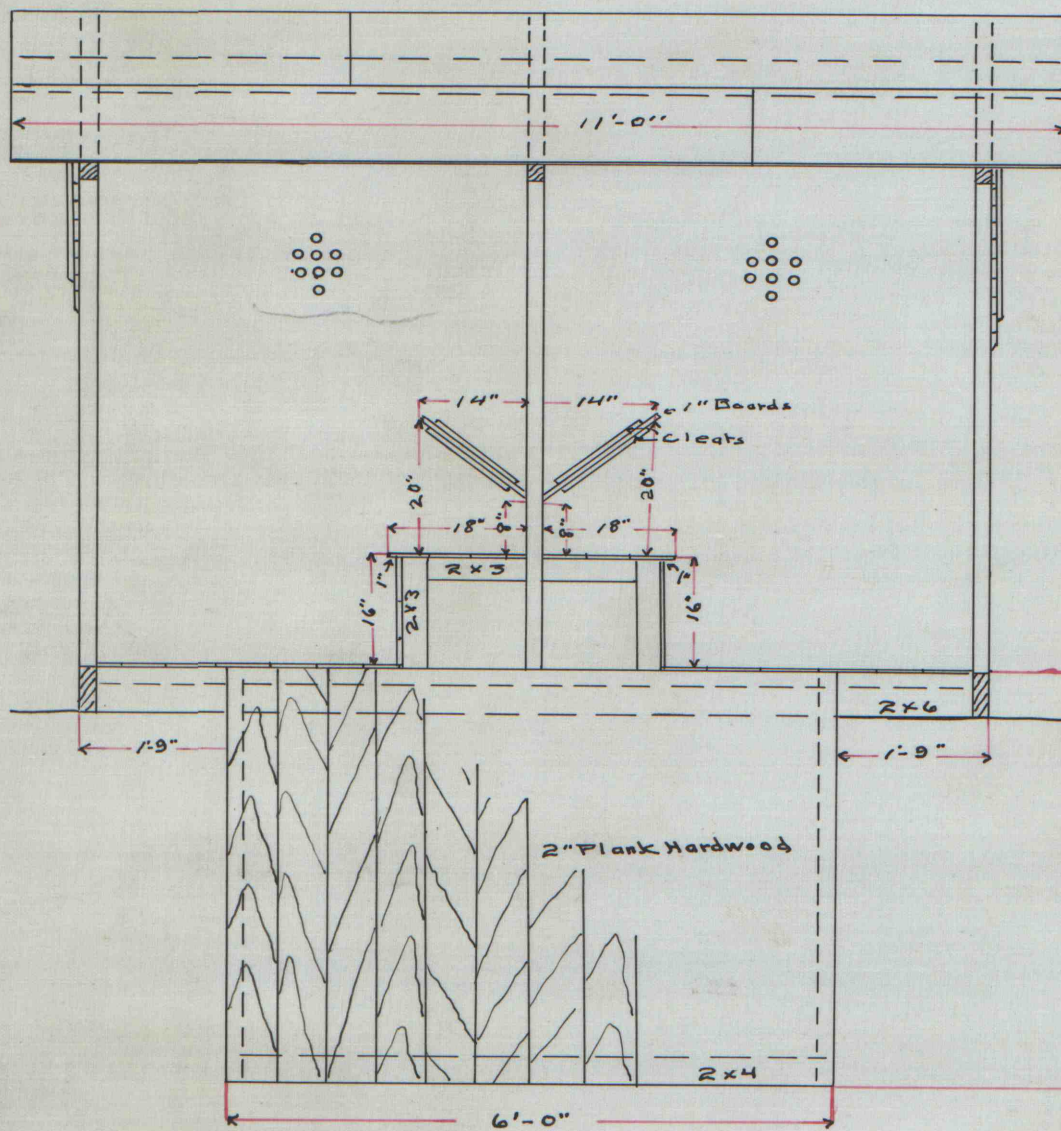


Side Elev

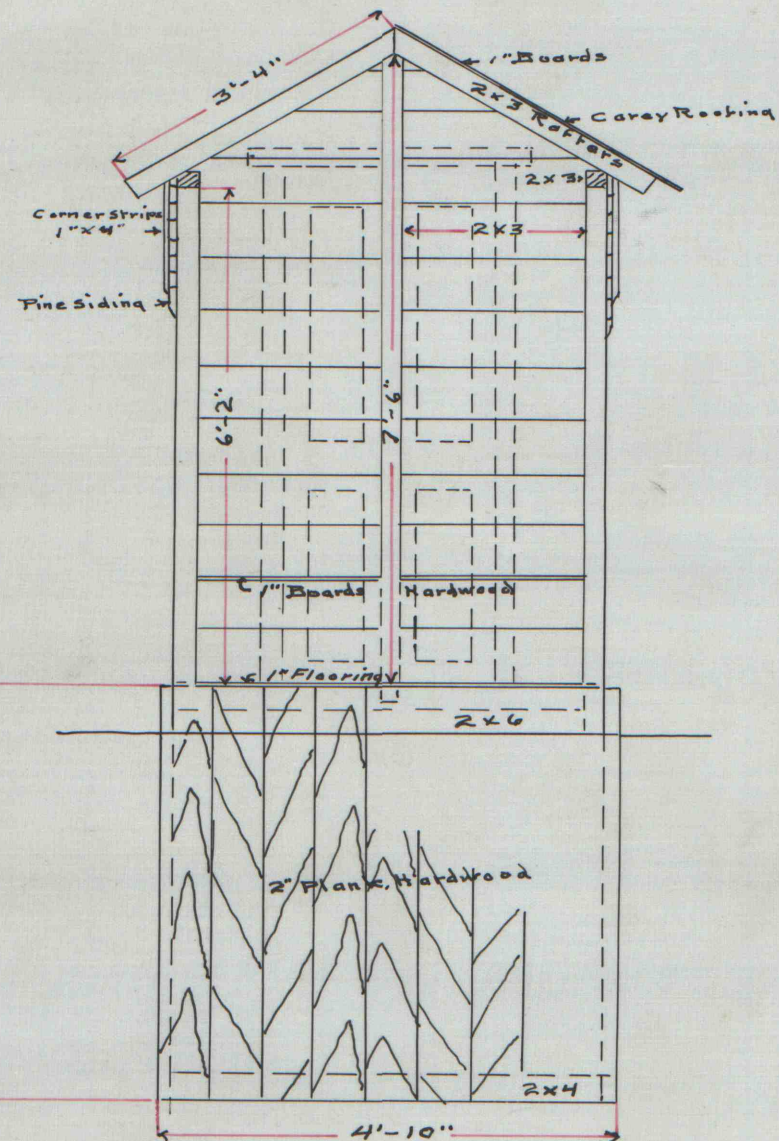

Front Elev.

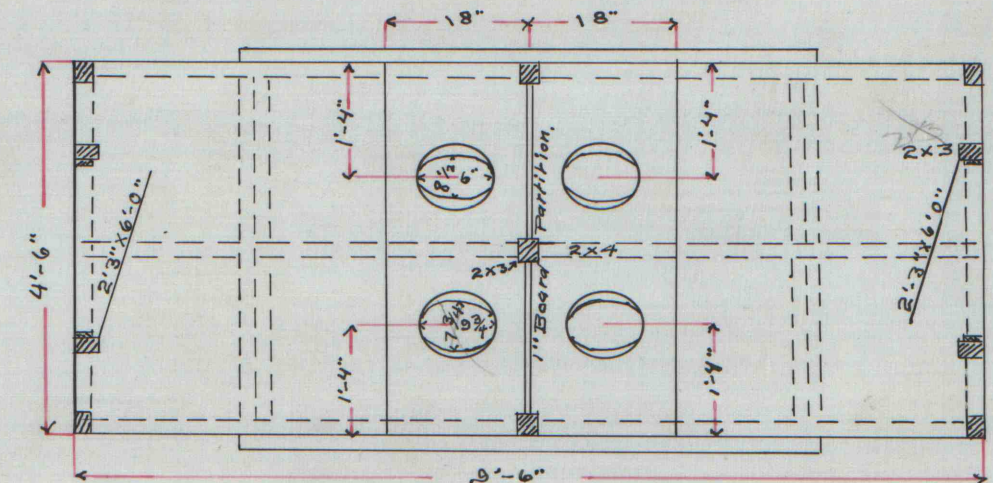

Plan

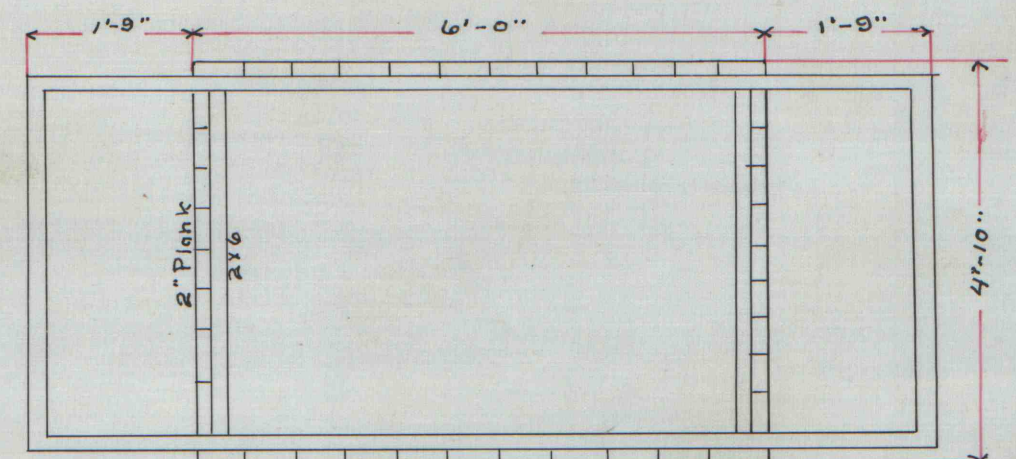

Top of Pit and Floor Frame

Traced by *293B*
Date *2/21/11*
From - *A. R. M. Co.*
S. M. Co. B. P.

IMAPS # 14947