



SHAWMUT MINING Co. — SHEAVE-WHEELS —

24" and 36" Diameters—
No 21 Mine—Byrnedale, Pa.

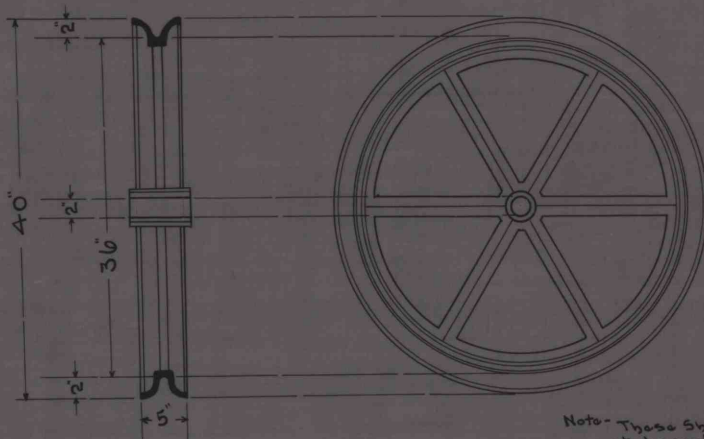

Note—These Sheave-Wheels
are to be good quality,
servicable wheels. The 36"
grooved for $1\frac{1}{8}$ rope, and
the 24" for $1\frac{1}{6}$ rope.

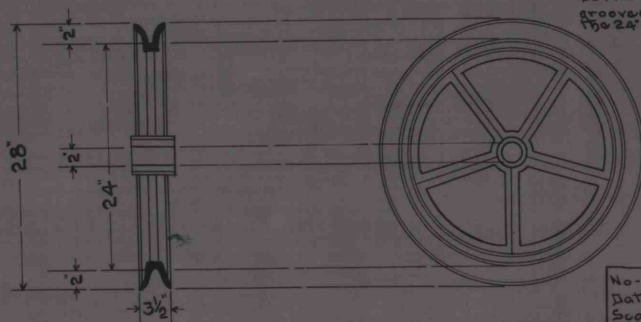

No.
Date.
Scale.
Traced by.
Approved.

425
11.5.11
1"=1'
P.A.A.

Chief Eng'r

IMASH 22953