
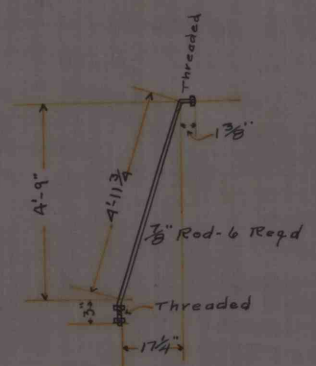
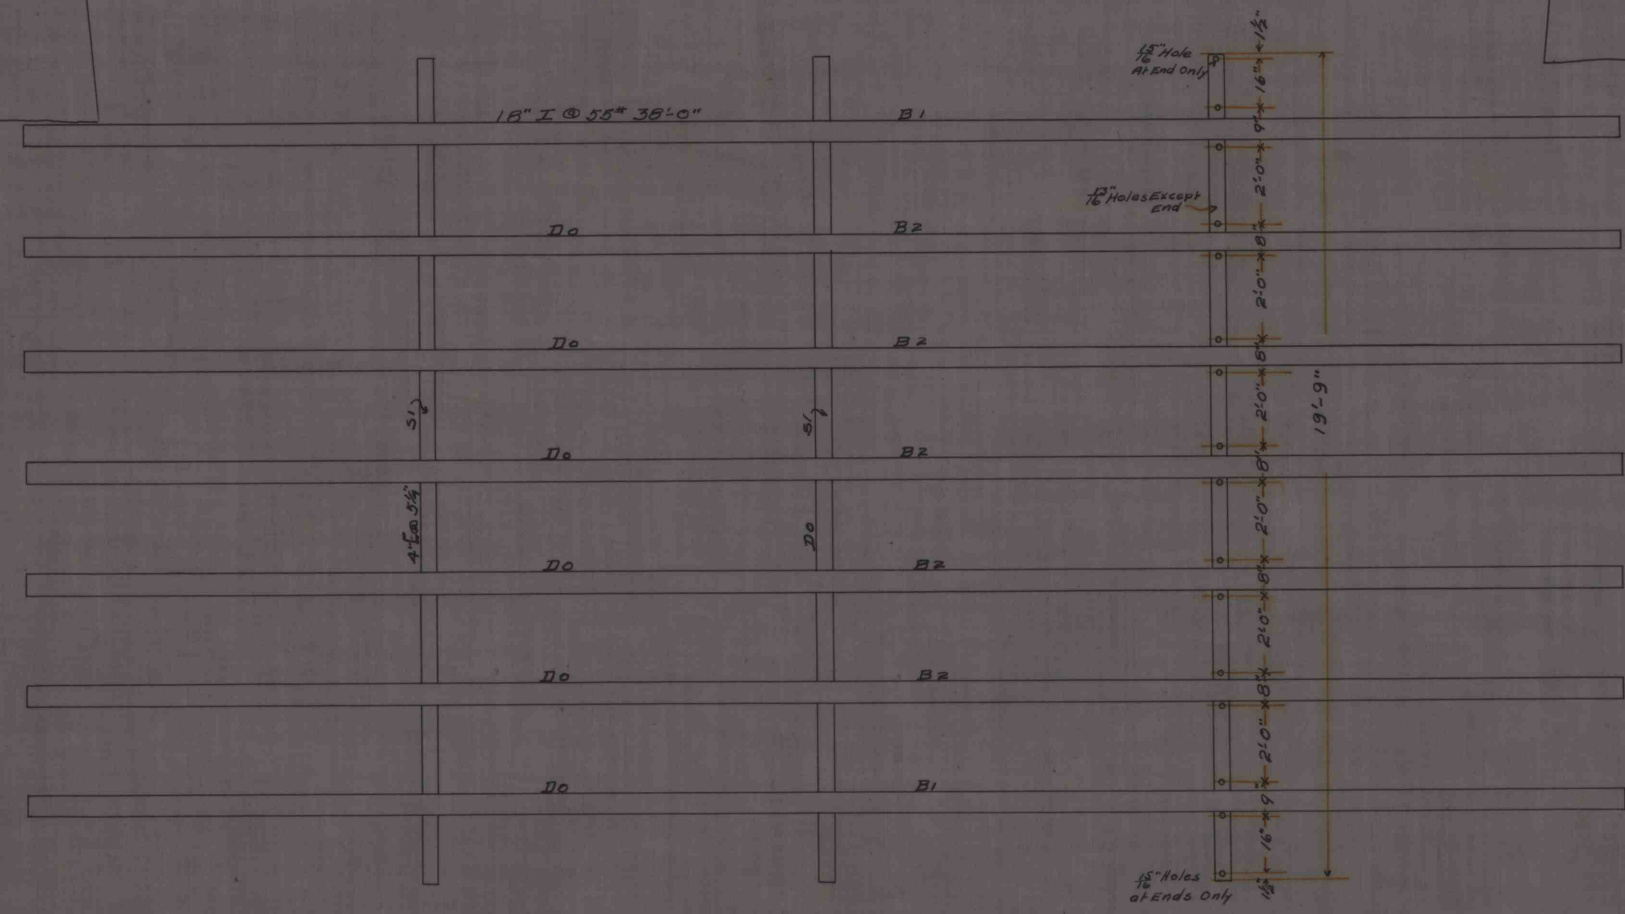
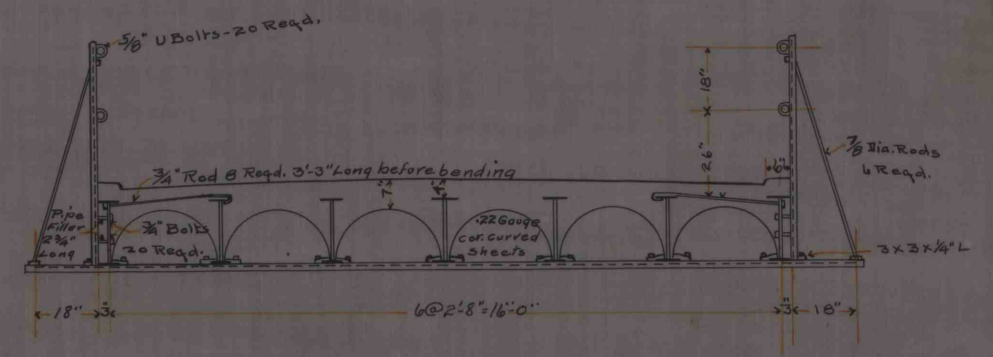


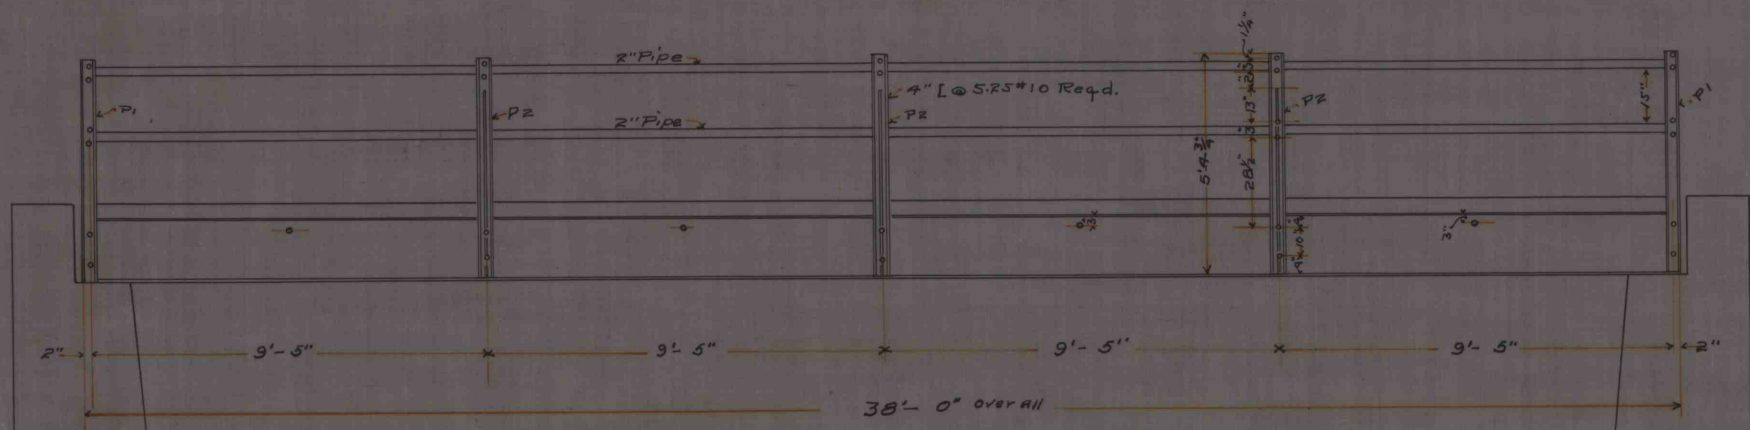

ROGERS BROS
ALBION, PA. 8-7-11
KERSEY RUN BRIDGE
BYRNEDALE, PA.

A.H. Shafer - Engr. T. HUNGIVILLE, AGENT

Number 547
Date Jan. 27 1912
Scale
Traced by J.F.B.
Checked by J.F.B.
Approved
Chief Engr.