
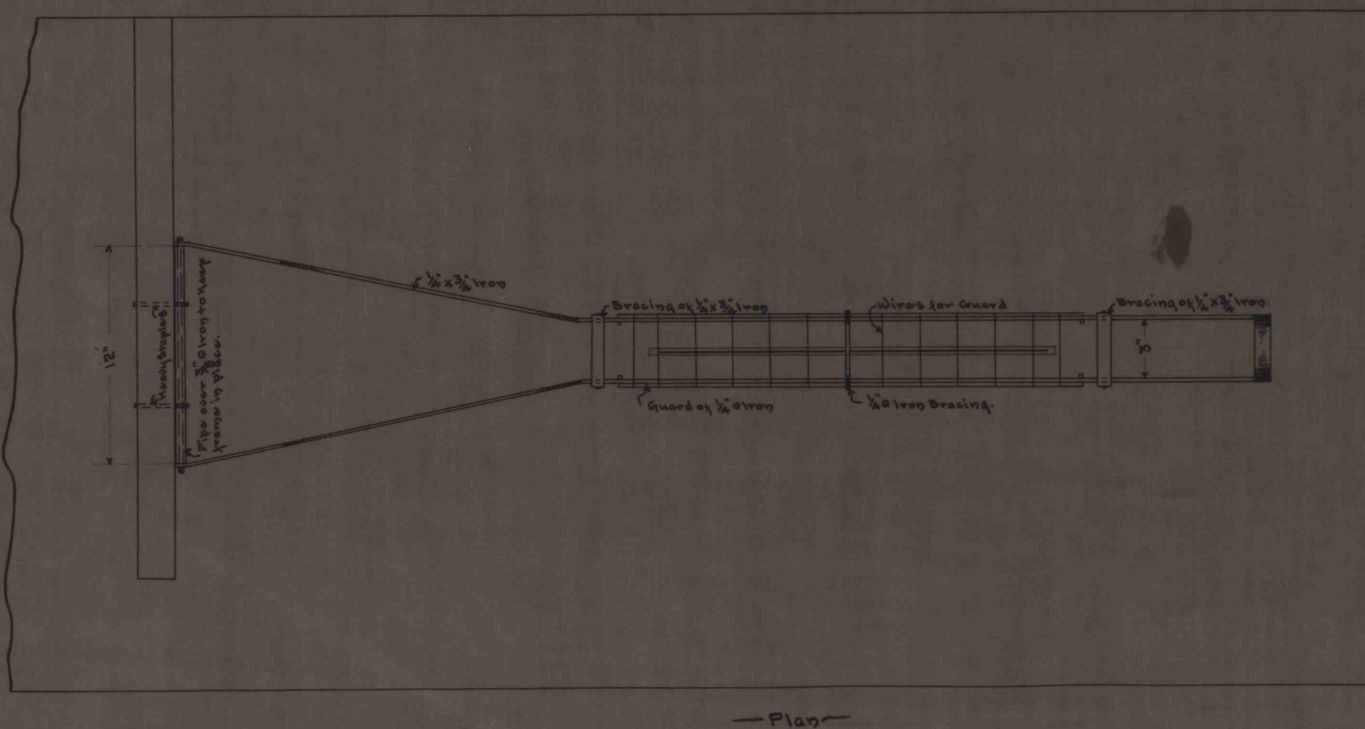
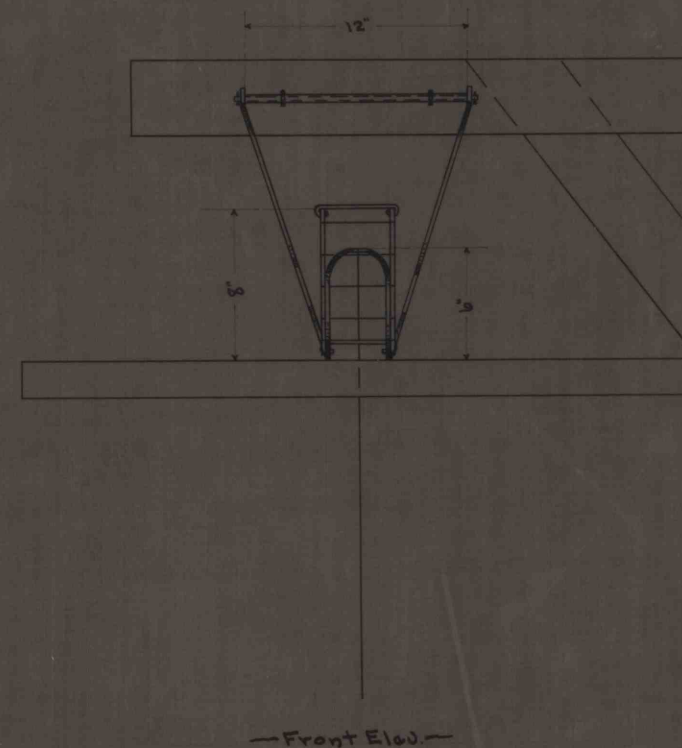


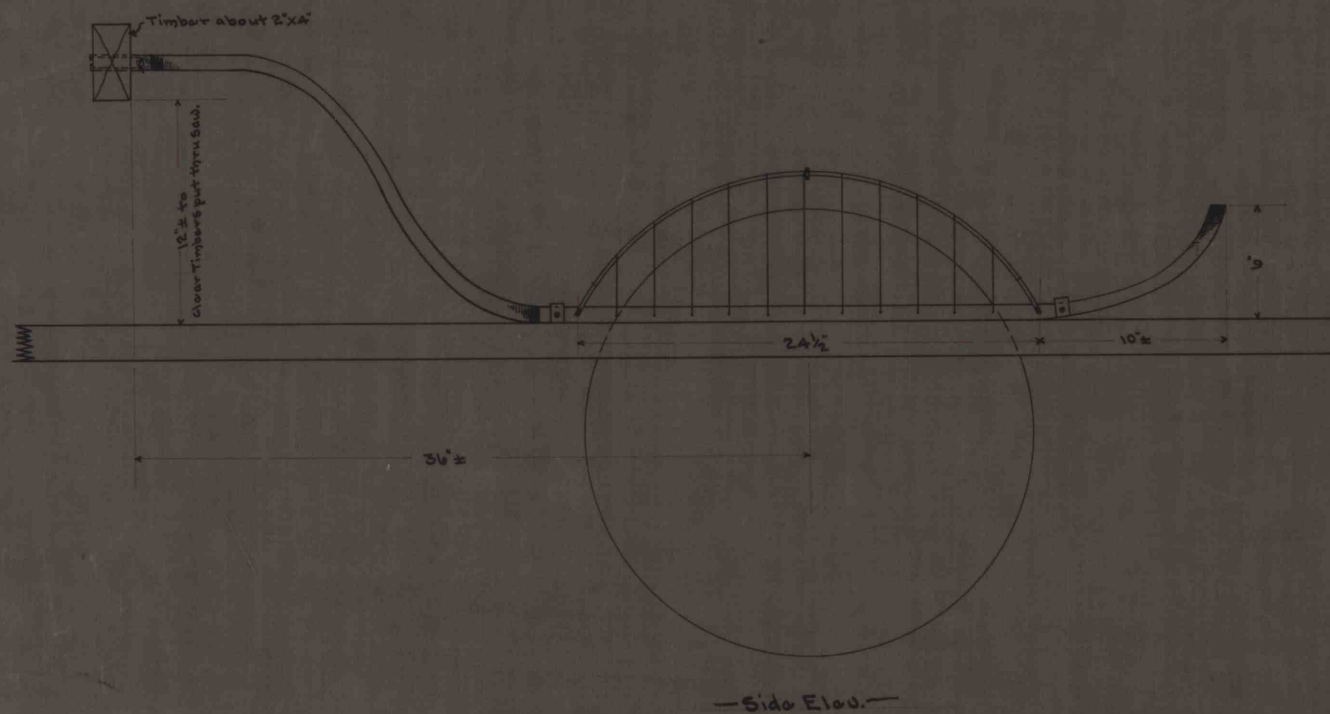

— S. M. Co. —
Sketch of Guard for Circular Saw.

Number	568
Date	Aug. 7-1914.
Scale	2"=1'
Drawn by	P.A.O.
Approved	Chief Engr.

IMAPS # 14960