


Cross-section of Roller

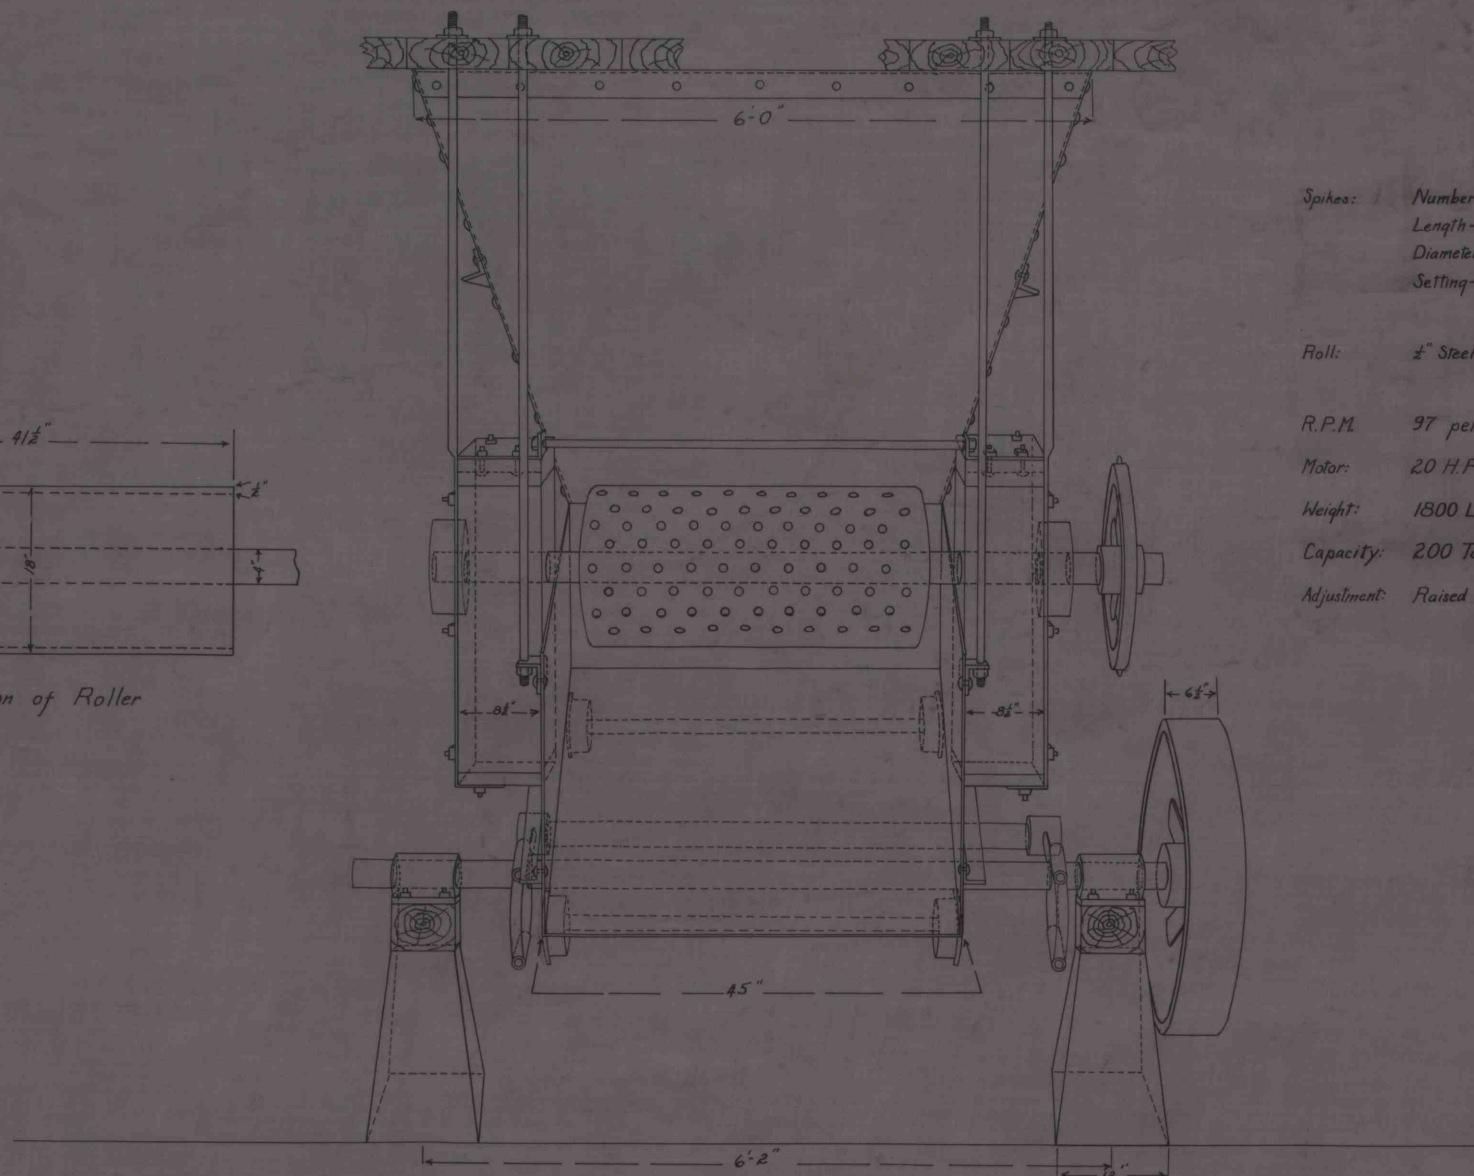

FRONT VIEW

PROCTOR NO.1 CRUSHER INSTALLATION.

9/15/39 N.L.

- Spikes: Number - 150.
Length - 4 1/2".
Diameter - 1" Hexagon Steel.
Setting - Diamond shape 4 apart welded into band.
- Roll: 1/2" Steel Band wrapped about a spider 18" in diameter.
- R.P.M. 97 per minute.
- Motor: 20 H.P.
- Weight: 1800 Lbs. Complete Installation.
- Capacity: 200 Tons per hour.
- Adjustment: Raised and lowered with chain block.