




Palumbo

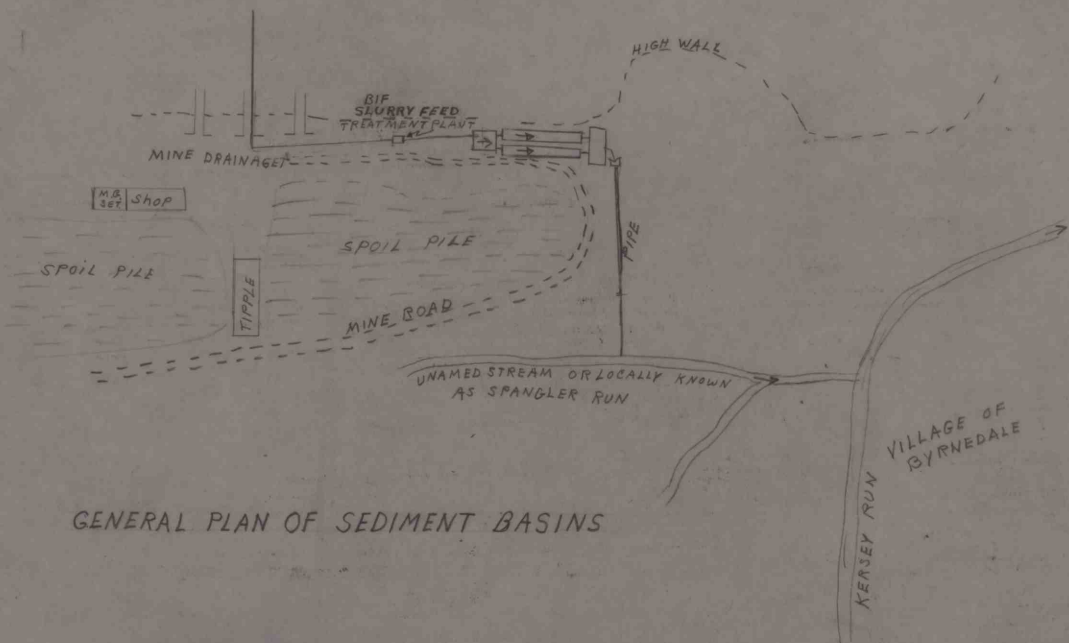

GENERAL PLAN OF SEDIMENT BASINS

PROCTOR NO. 4 MINE
NEW SHAWMUT MINING CO.
NOT TO SCALE DATE - 6-27-66

SEDIMENT BASINS
TOP VIEW

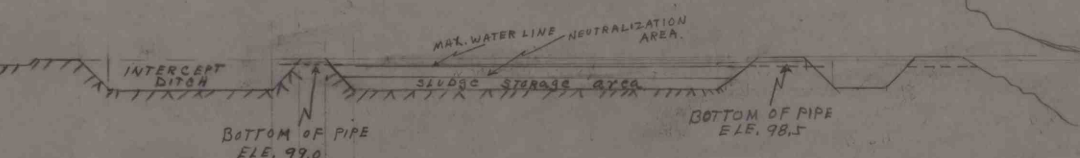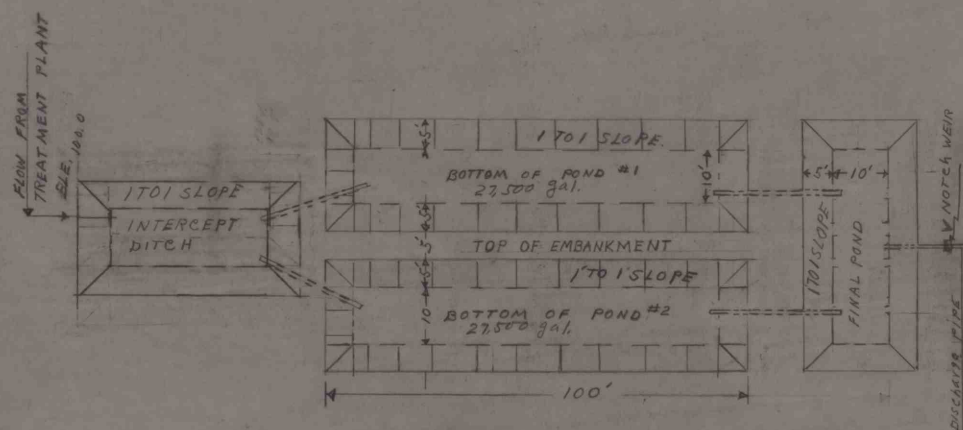

SIDE VIEW

MINE DRAINAGE TREATMENT PLAN
PROCTOR NO. 4 MINE
NEW SHAWMUT MINING CO.
JAY TOWNSHIP - ELK COUNTY
DATE - SCALE 1"=20'
DRAWN BY LEWIS H. BURCH

SCALE 1"=20'

231 7.48
1728.00
1617
1110
924
1860
1848

1 cu ft = 7.48 gal.

"B" of
New York State
Department of
Environmental
Conservation
Bureau of
Water
Supply
and
Pollution
Control
Bureau of
Water
Supply
and
Pollution
Control

1 cu ft = 7.48 gal.

IMAPS# 14983