



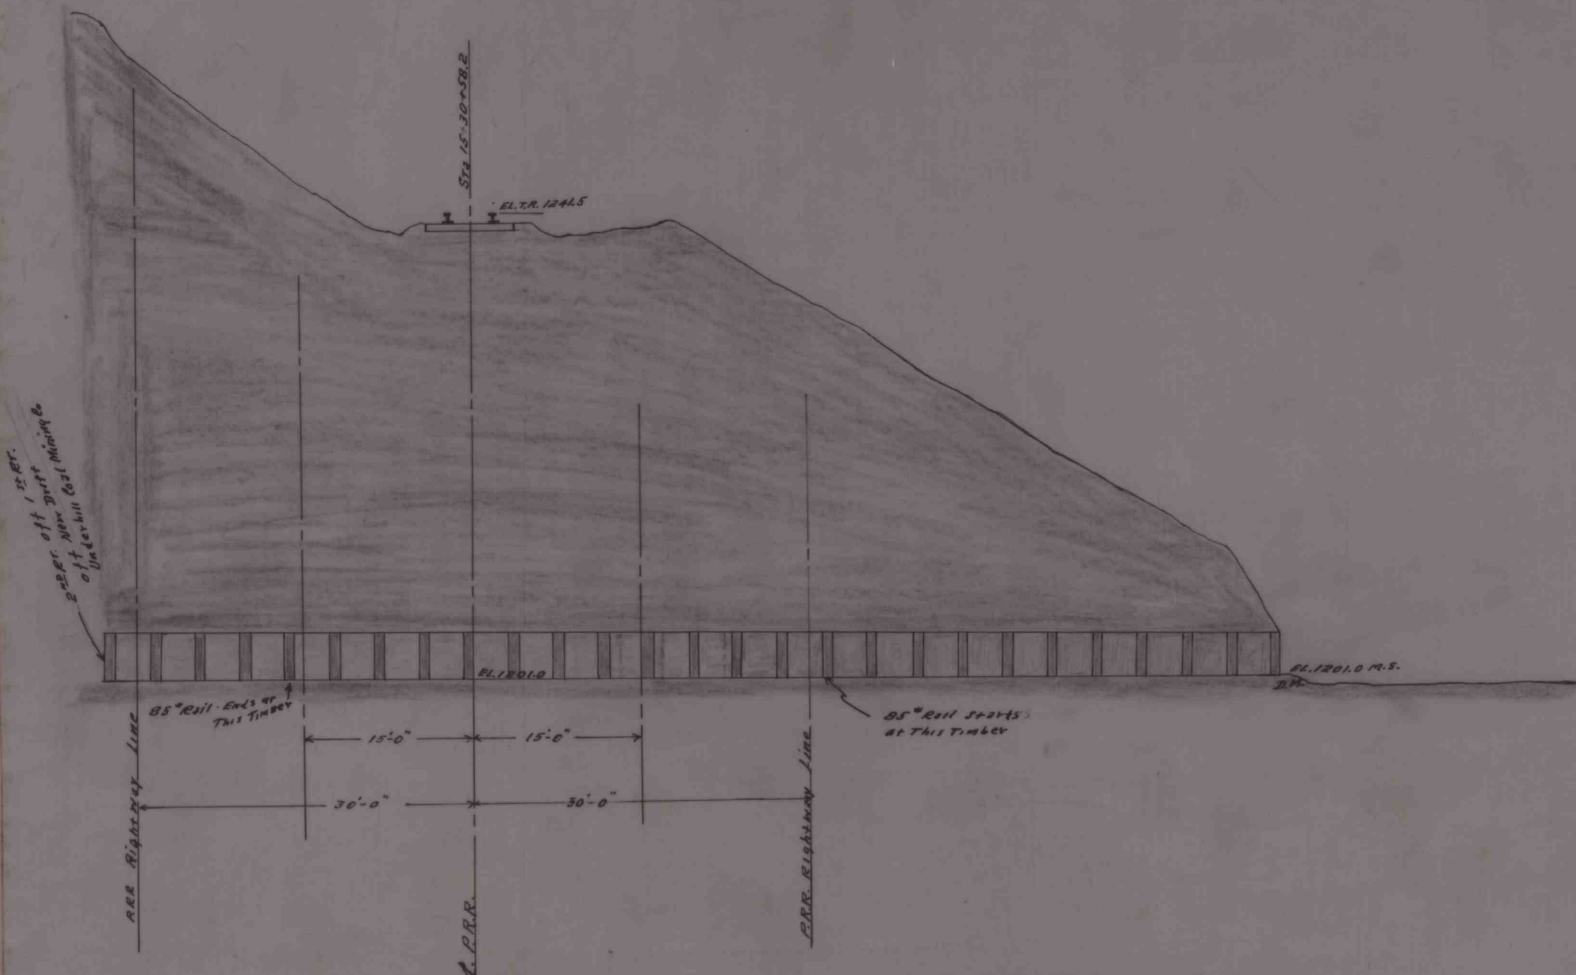

UNDERHILL COAL MINING Co. TYLER, PA.
 DRIFT FOR DRAINAGE
 DRIFT LOCATION - 384.2 WEST OF MI POST 81
 DRIFT POSTS AND MUD CAPS TO BE 85° RAIL.
 MUD SILLS TO BE 8"x8" OAK.
 ANGLE 90° OFF C. of PRR Scale - 1-INCH = 10 FT. Oct. 28 - 49

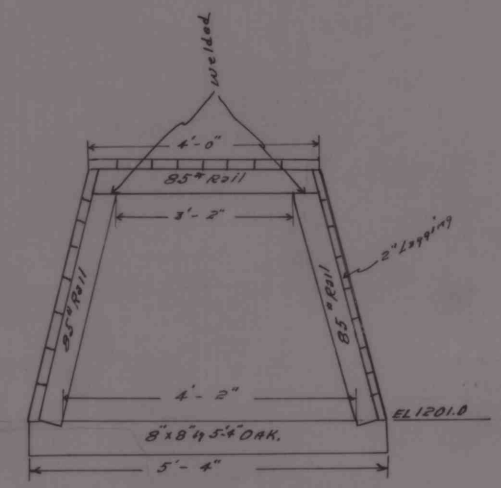

Scale 1/2 INCH = 1 FT.
 UNDERHILL COAL MINING Co TYLER, PA.
 DRIFT FOR DRAINAGE
 MUD SILLS 8"x8" OAK.
 MUD CAPS 85° RAIL.
 POSTS 85° RAIL.
 POSTS AND MUD CAPS TO BE WELDED AT POINT OF CONTACT.
 INSIDE MEASUREMENTS, HEIGHT 4'-0" TOP 3'-2"
 BOTTOM WIDTH, 4'-2"
 Oct. 28 - 49.