


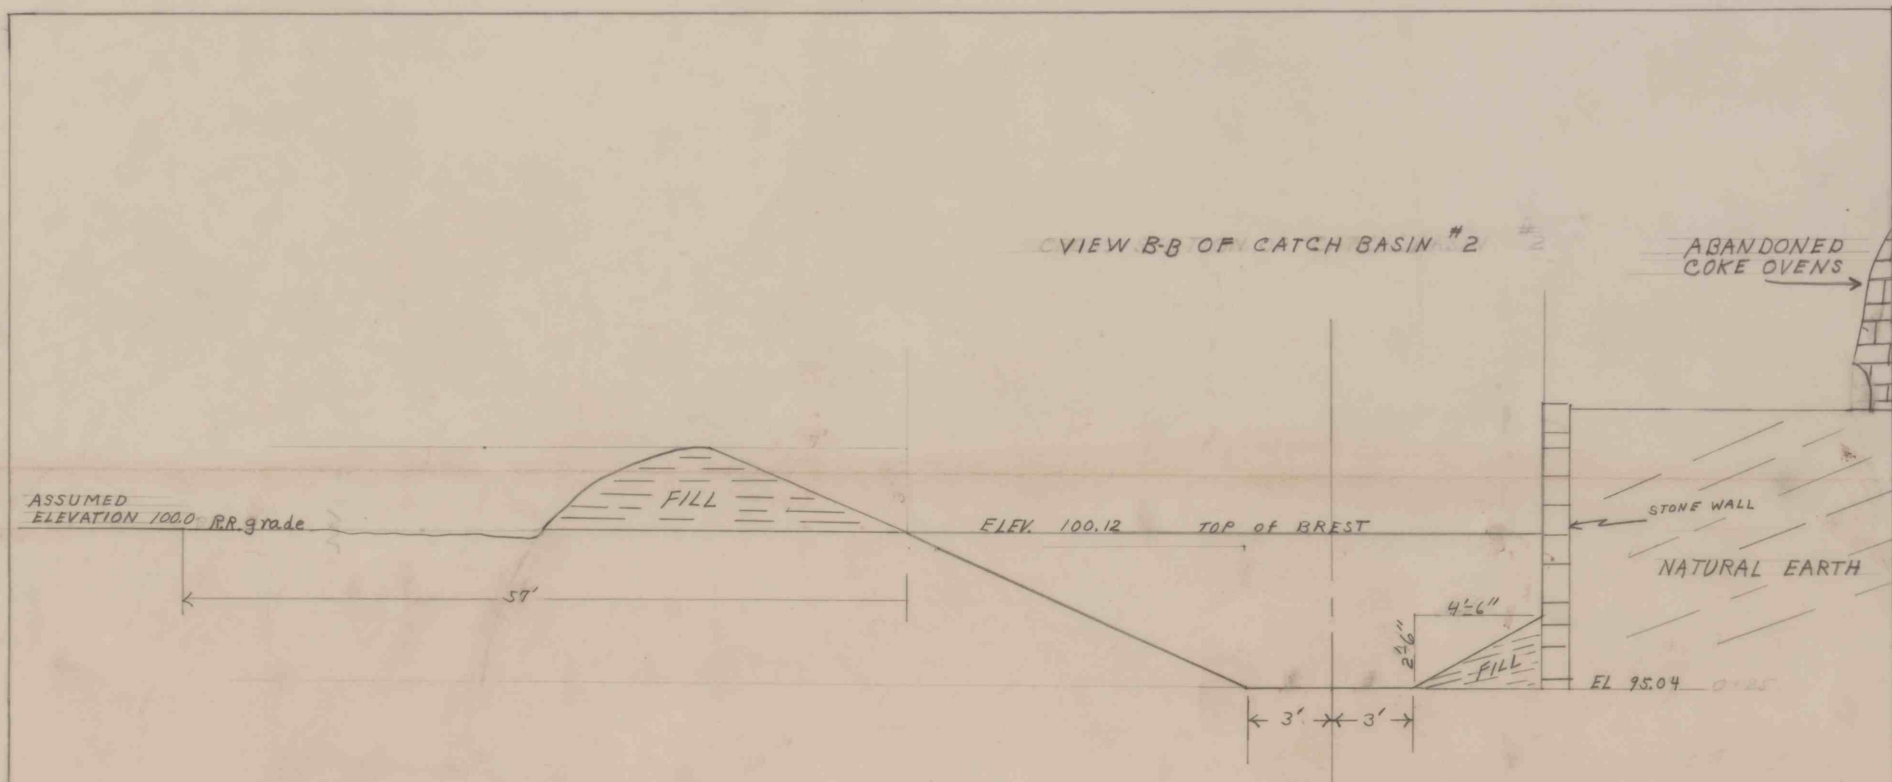

CAPACITY- APPROX-27,000 GALS.

CROSS SECTION OF CATCH
BASIN AS SHOWN ON PLAN
NO. PI-PR.1-2A
NEW SHAWMUT MINING CO.
ST MARYS, PA.
SCALE $\frac{1}{4}" = 1'$ DATE 8-11-65