
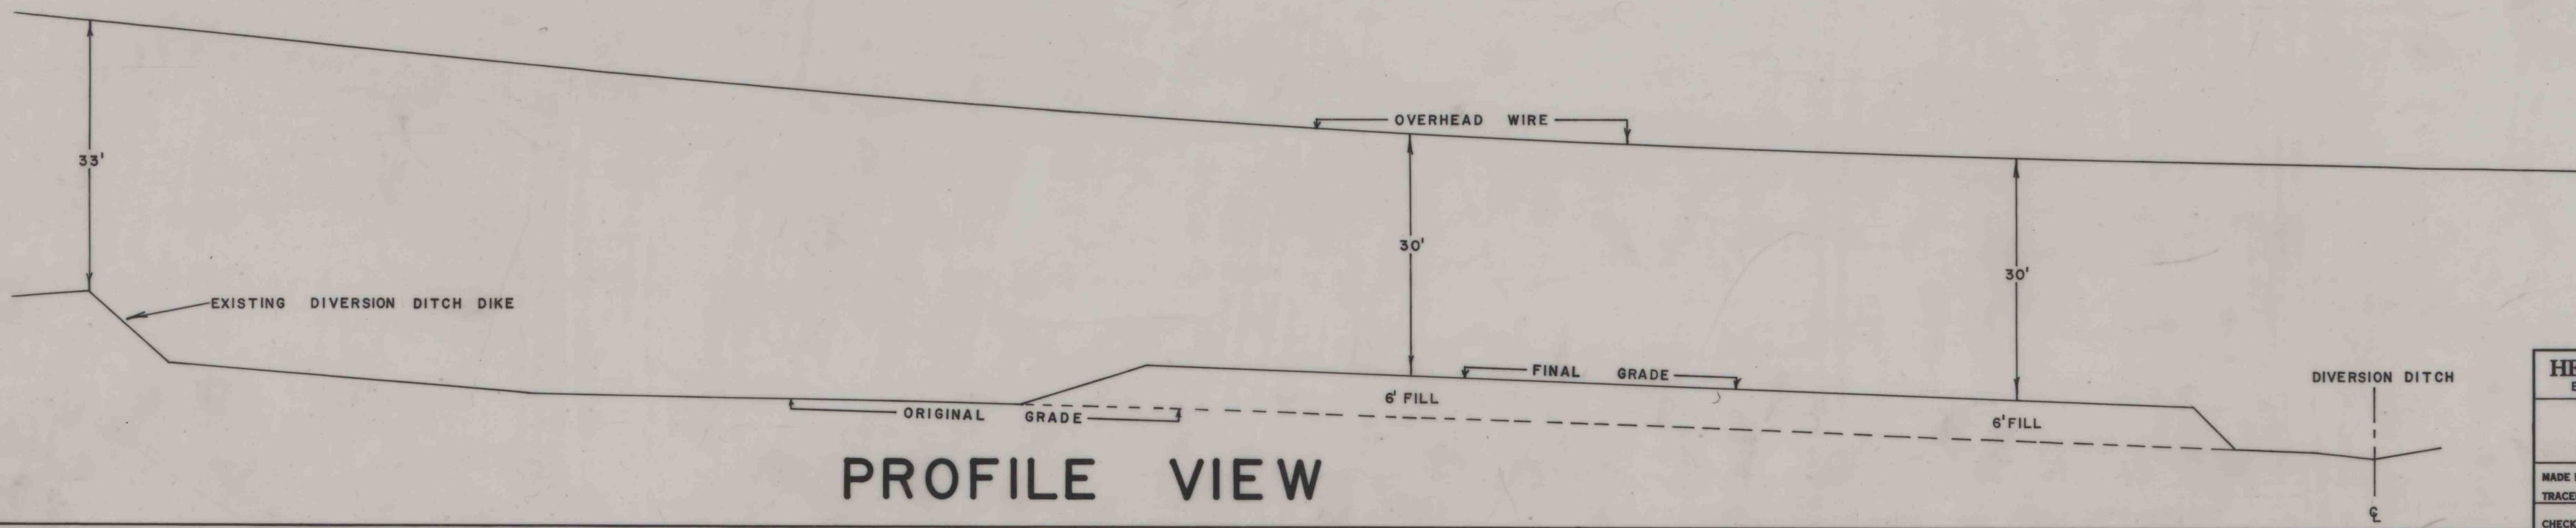


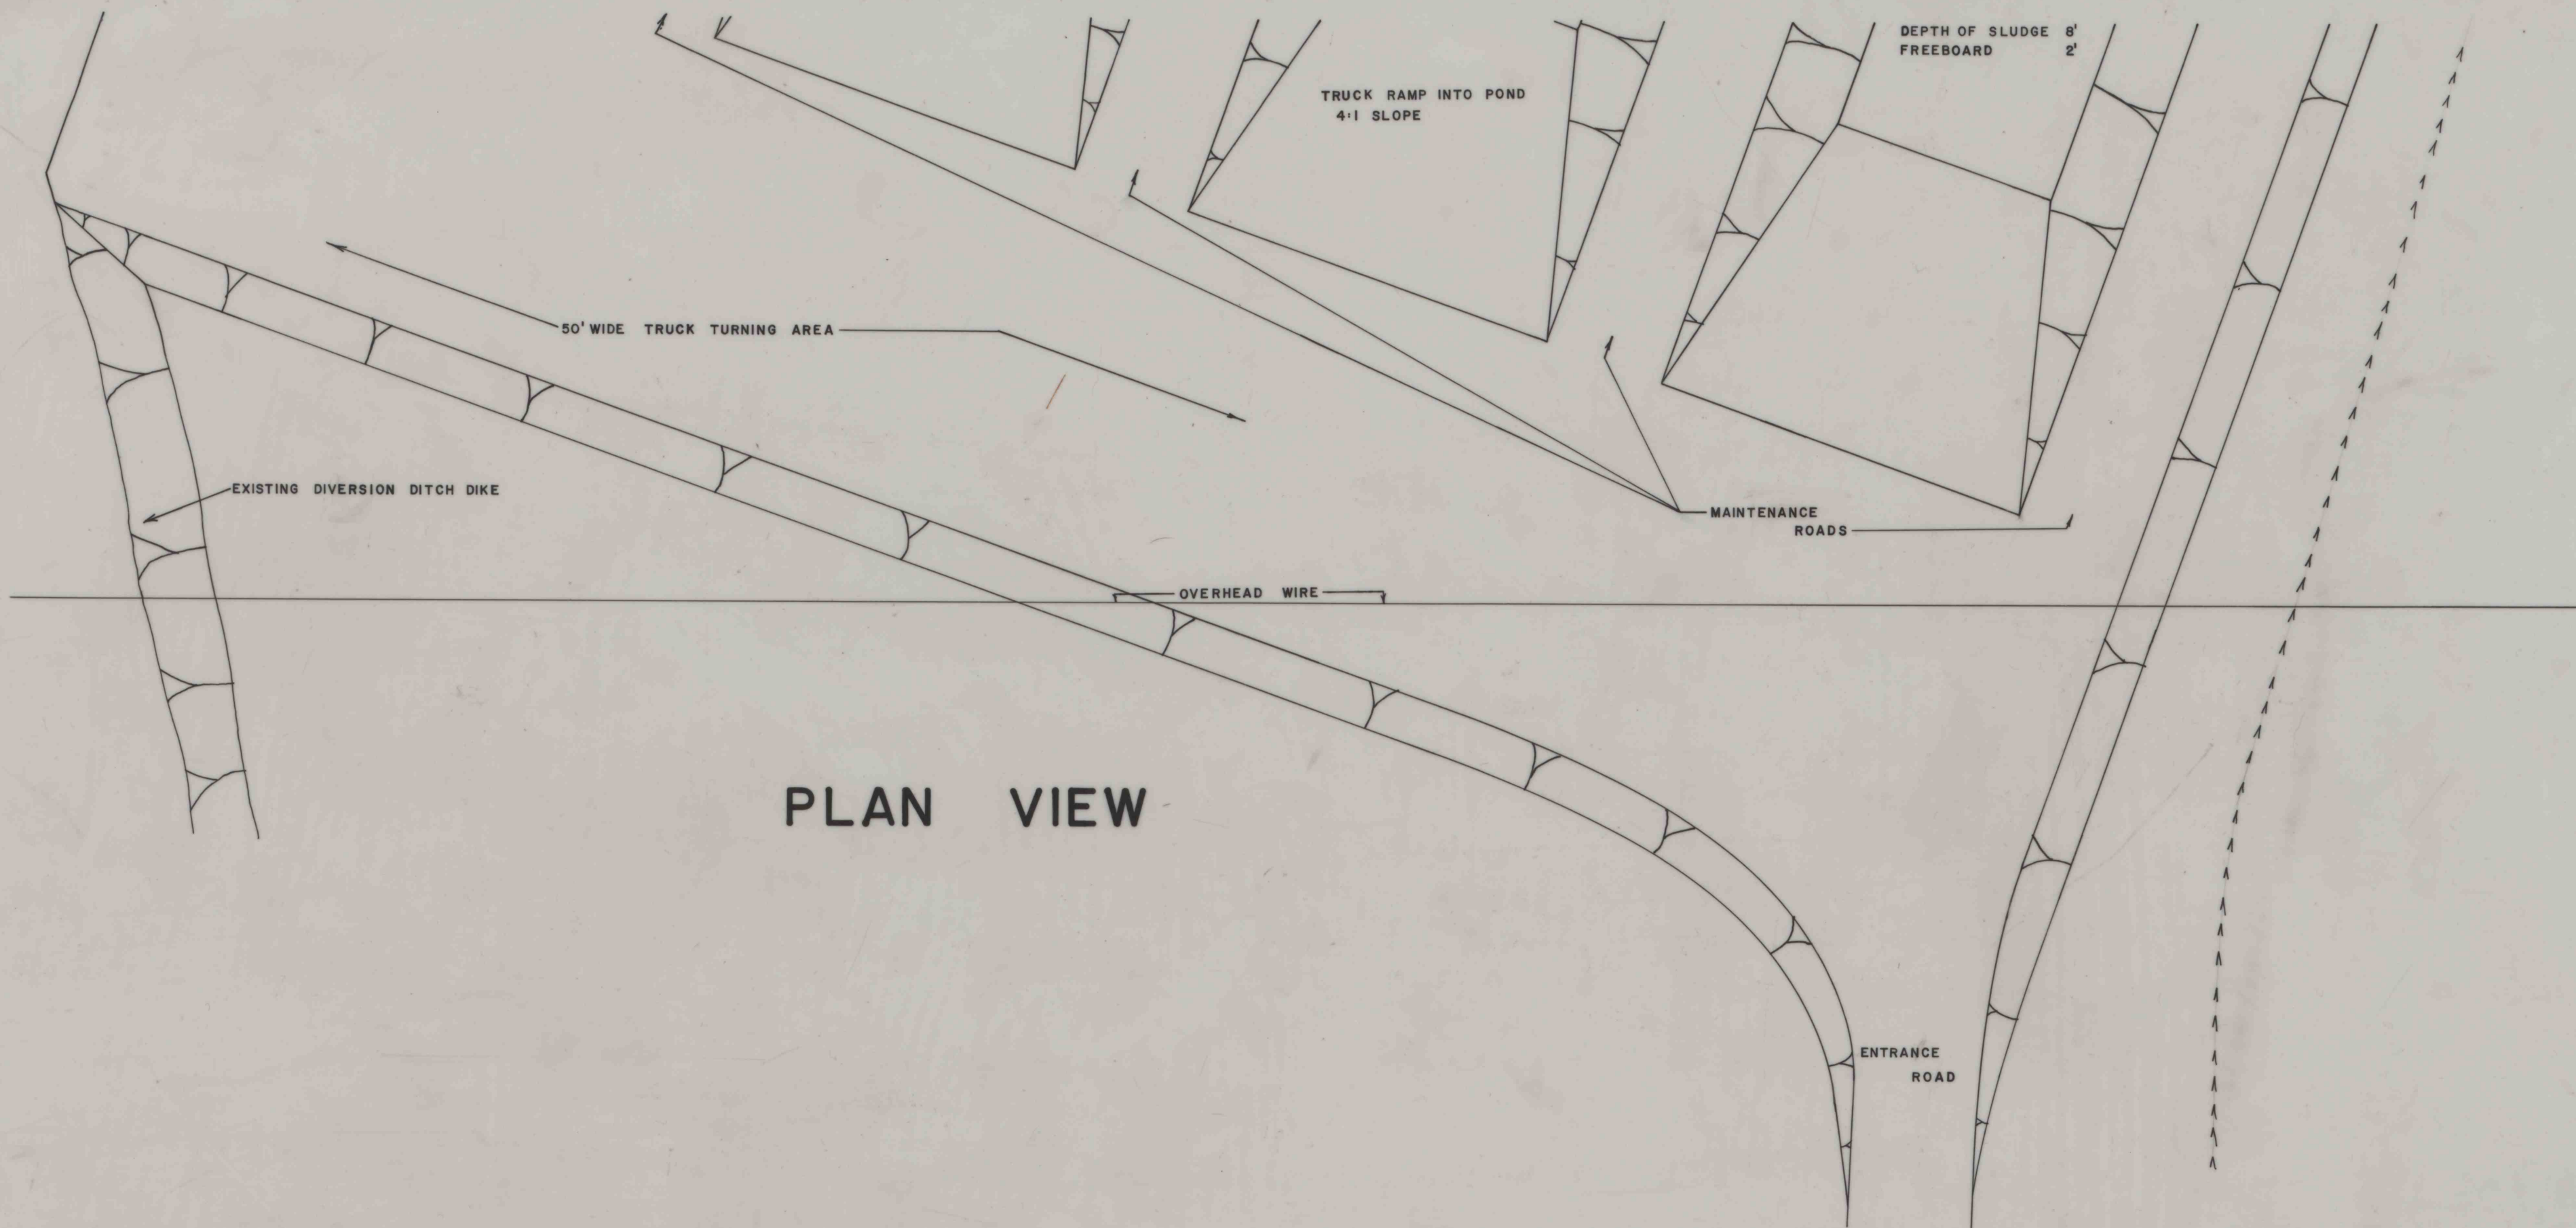

HELVETIA COAL CO.	
ENGINEERING DEPT., INDIANA, PA.	
WIRE CLEARANCE SCHEMATIC FOR SLUDGE DRYING BEDS	
MADE BY M.D.S.	SCALE 1"=10'
TRACED BY	DATE 7-18-83
CHECKED BY	NO.

IMAPS# 13116