



PLAN VIEW

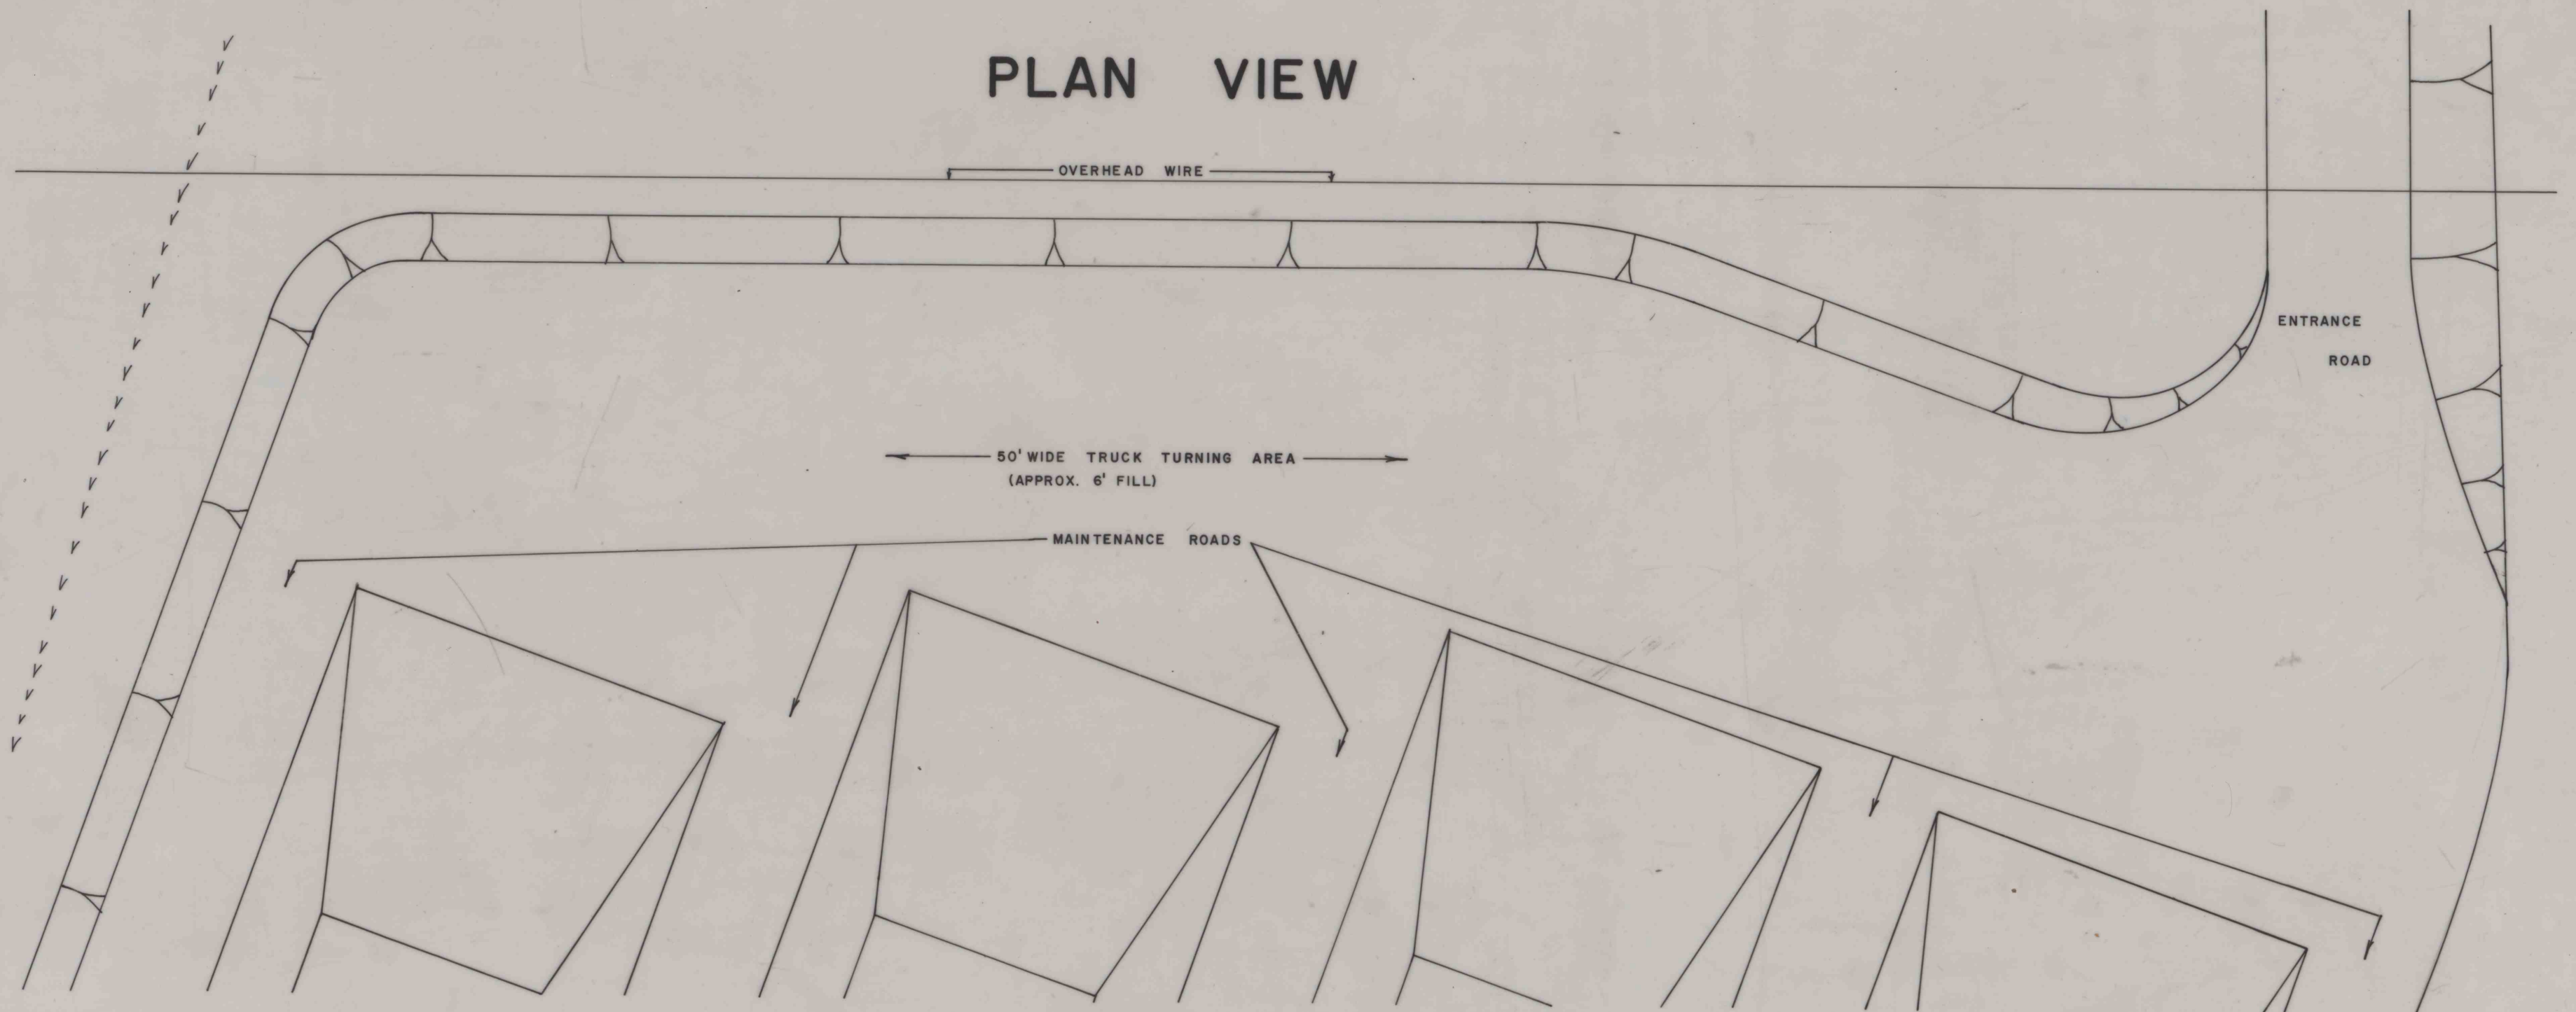

PROFILE VIEW

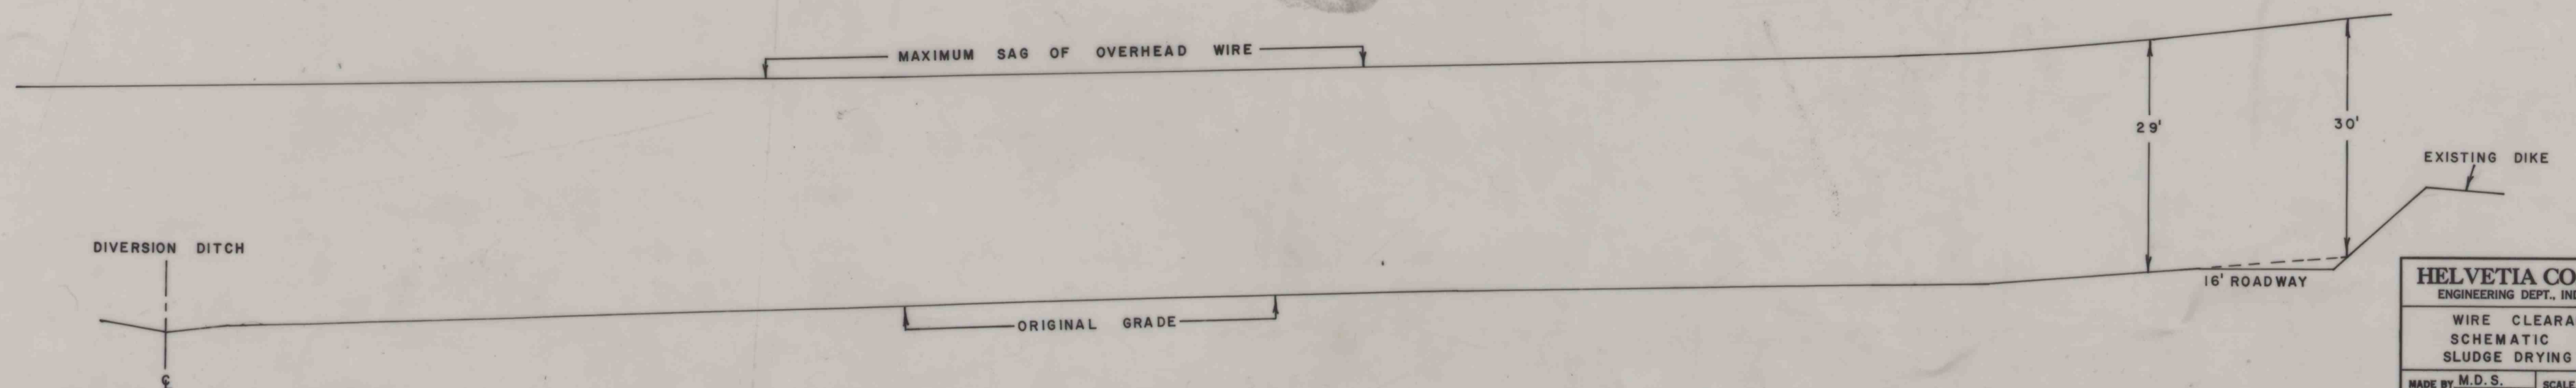

HELVETIA COAL CO. ENGINEERING DEPT., INDIANA, PA.	
WIRE CLEARANCE SCHEMATIC FOR SLUDGE DRYING BEDS	
MADE BY M.D.S.	SCALE 1"=10'
TRACED BY	DATE 8-4-83
CHECKED BY	NO. PLAN "B"

IMAPS # 15117

BRUNING 44-131 408443

AT500A