

BED CAPACITY AT 3' OF DEPTH 118,621 CU. FT.

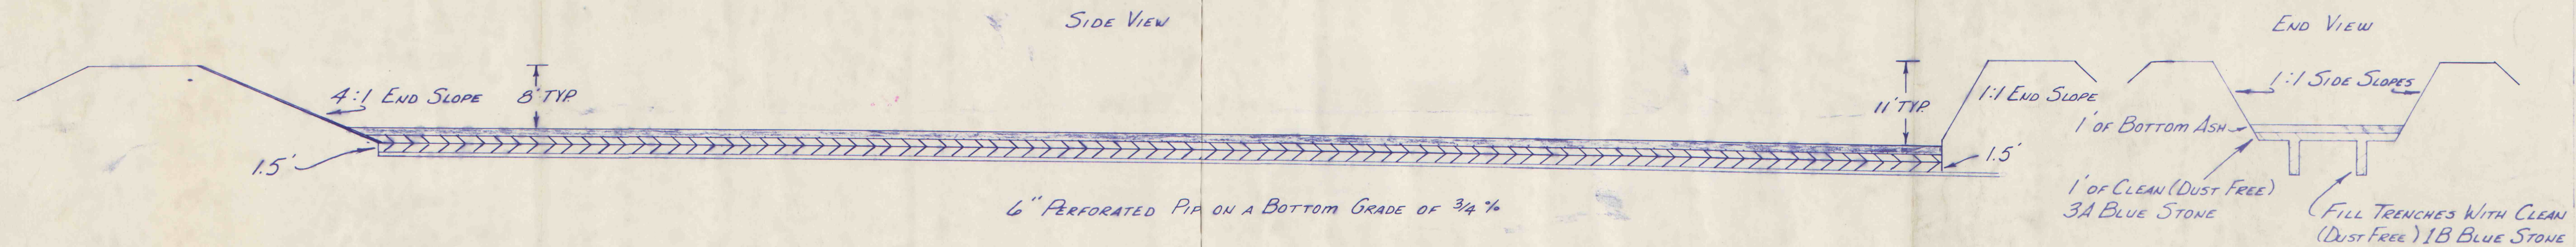


EXHIBIT 2

HELVETIA COAL COMPANY
LUCERNE No. 6
TYPICAL SLUDGE DRYING BED
SCALE HOR. 1" = 20'
VER. 1" = 10'
DATE 4-29-83 DRN. BY. TRP

NOTE: ALL DIMENSIONS APPROXIMATE