

BED CAPACITY AT 8' OF DEPTH 118,621 CU. FT.

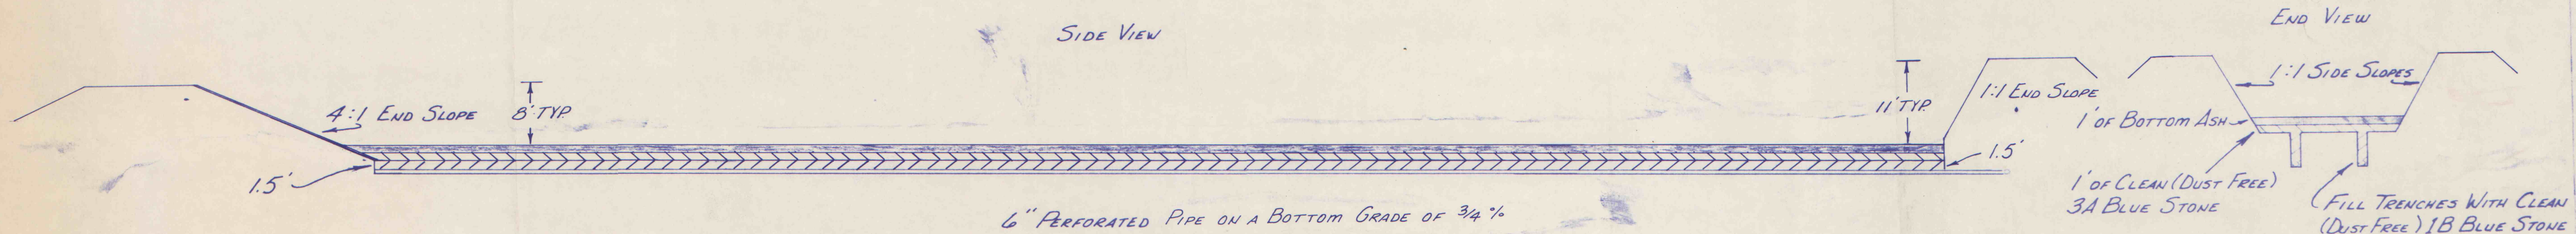


EXHIBIT 2

HELVETIA COAL COMPANY

LUCERNE No. 6

TYPICAL SLUDGE DRYING BED

SCALE HOR. 1" = 20'

VER. 1" = 10'

DATE 4-29-83 DRW. BY: TRP

NOTE: ALL DIMENSIONS APPROXIMATE

IMAPS # 15136