


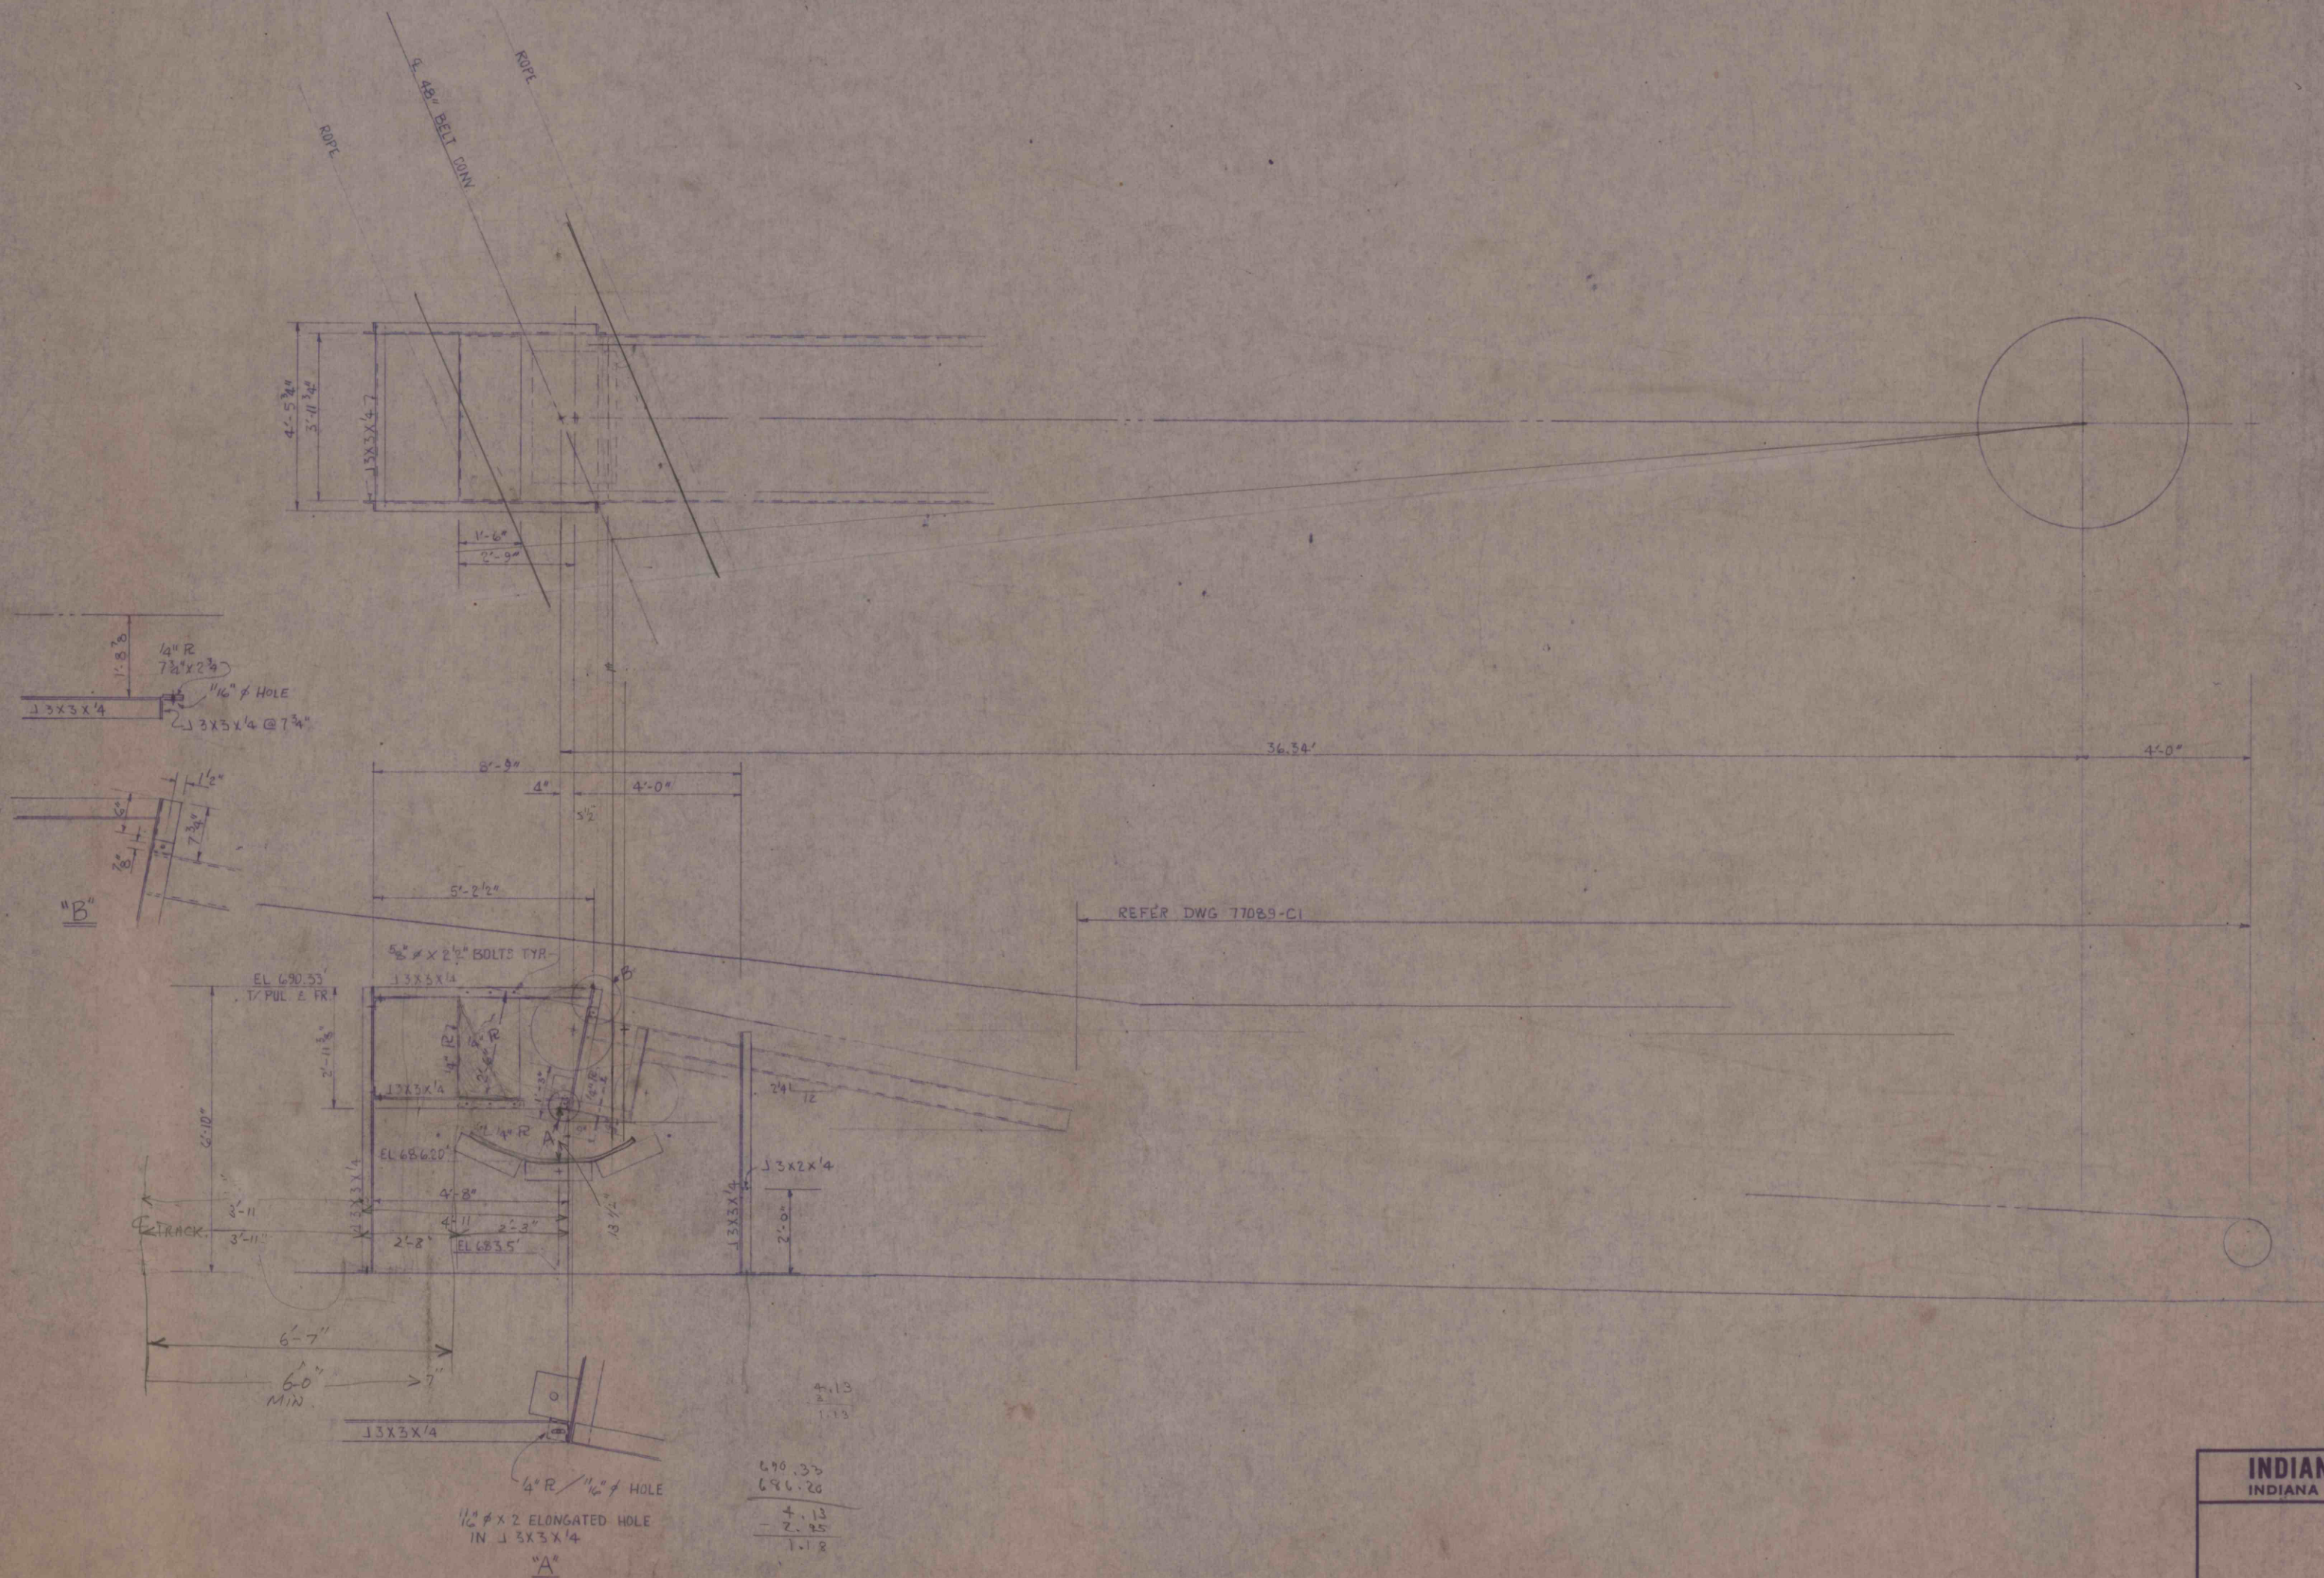

INDIANA STEEL & FABRICATING CO., INC.			
INDIANA		CLEARFIELD	BIGLER, PA.
36" BELT DISCHARGE CHUTE & SUPPORTS			
R & P COAL CO.			
REVISED	DRAWN BY	DATE	7-16-77
1	WTF	SCALE	1/2" = 1'-0"
2	CHECKED BY	DWG. NO.	77089-C1A
3	REF. NO.		

IMAPS# 15140