

1/2" R	M.S.	1 REQD.
1/8" R	S.S.	1 REQD.
R A		

1/2" R	M.S.	2 REQD.
1/8" R	S.S.	2 REQD.
<u>R B</u>		

1/2" R M.S. 2 REQD.
1/8" R S.S. 2 REQD.


R D

1/2" R M.S. 2 REQD
1/8" R S.S. 2 REQD

R E

1/8"	R	S.S.	1 READ
1/2"	R	M.S.	1 READ
	R	G	

DETAIL R C
SCALE 1" = 1'-0"

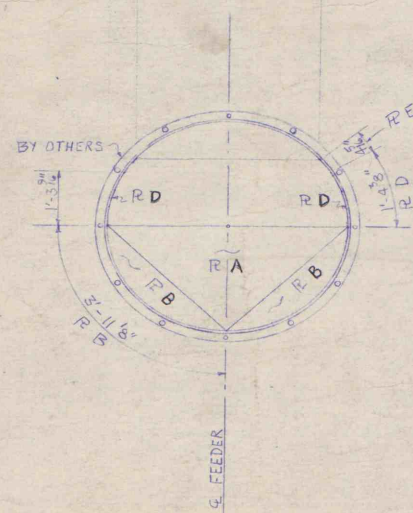

INDIANA STEEL & FABRICATING CO., INC.
INDIANA — CLEARFIELD — BIGLER, PA.

DETAILS DISCHARGE CHUTE @ SHAFT
R. & P. COAL CO.

P

REVISED	4		DRAWN BY	WTF	DATE	6-2-77
	3		CHECKED BY		SCALE	1/2" = 1'-0"
	2		REF. No.		DWG. No.	77089-P
	1	CHUTE DIMENSIONS/MIN. CLEAR 6-21-77				

IMAPS# 15143

PR 9623-1