

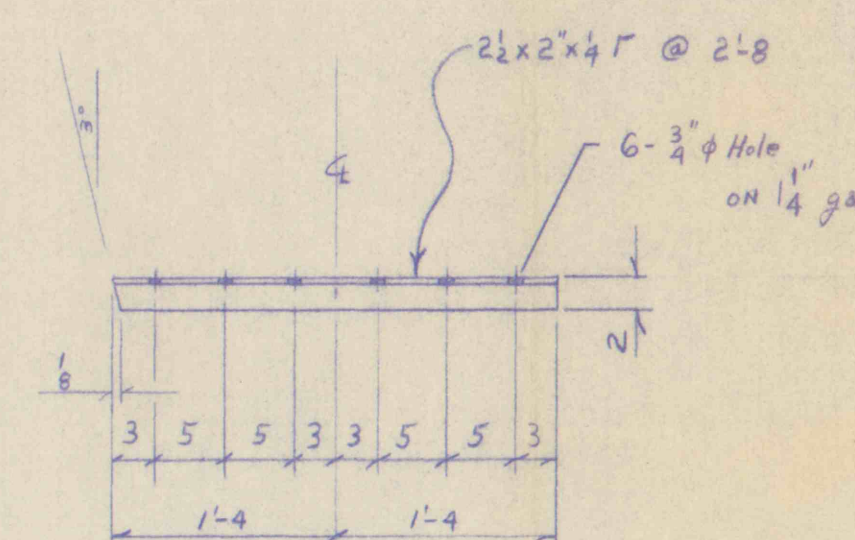
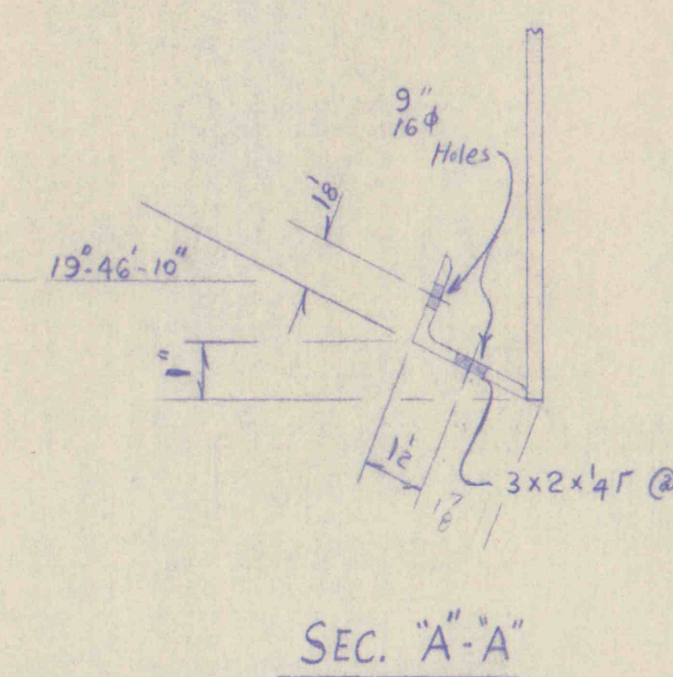
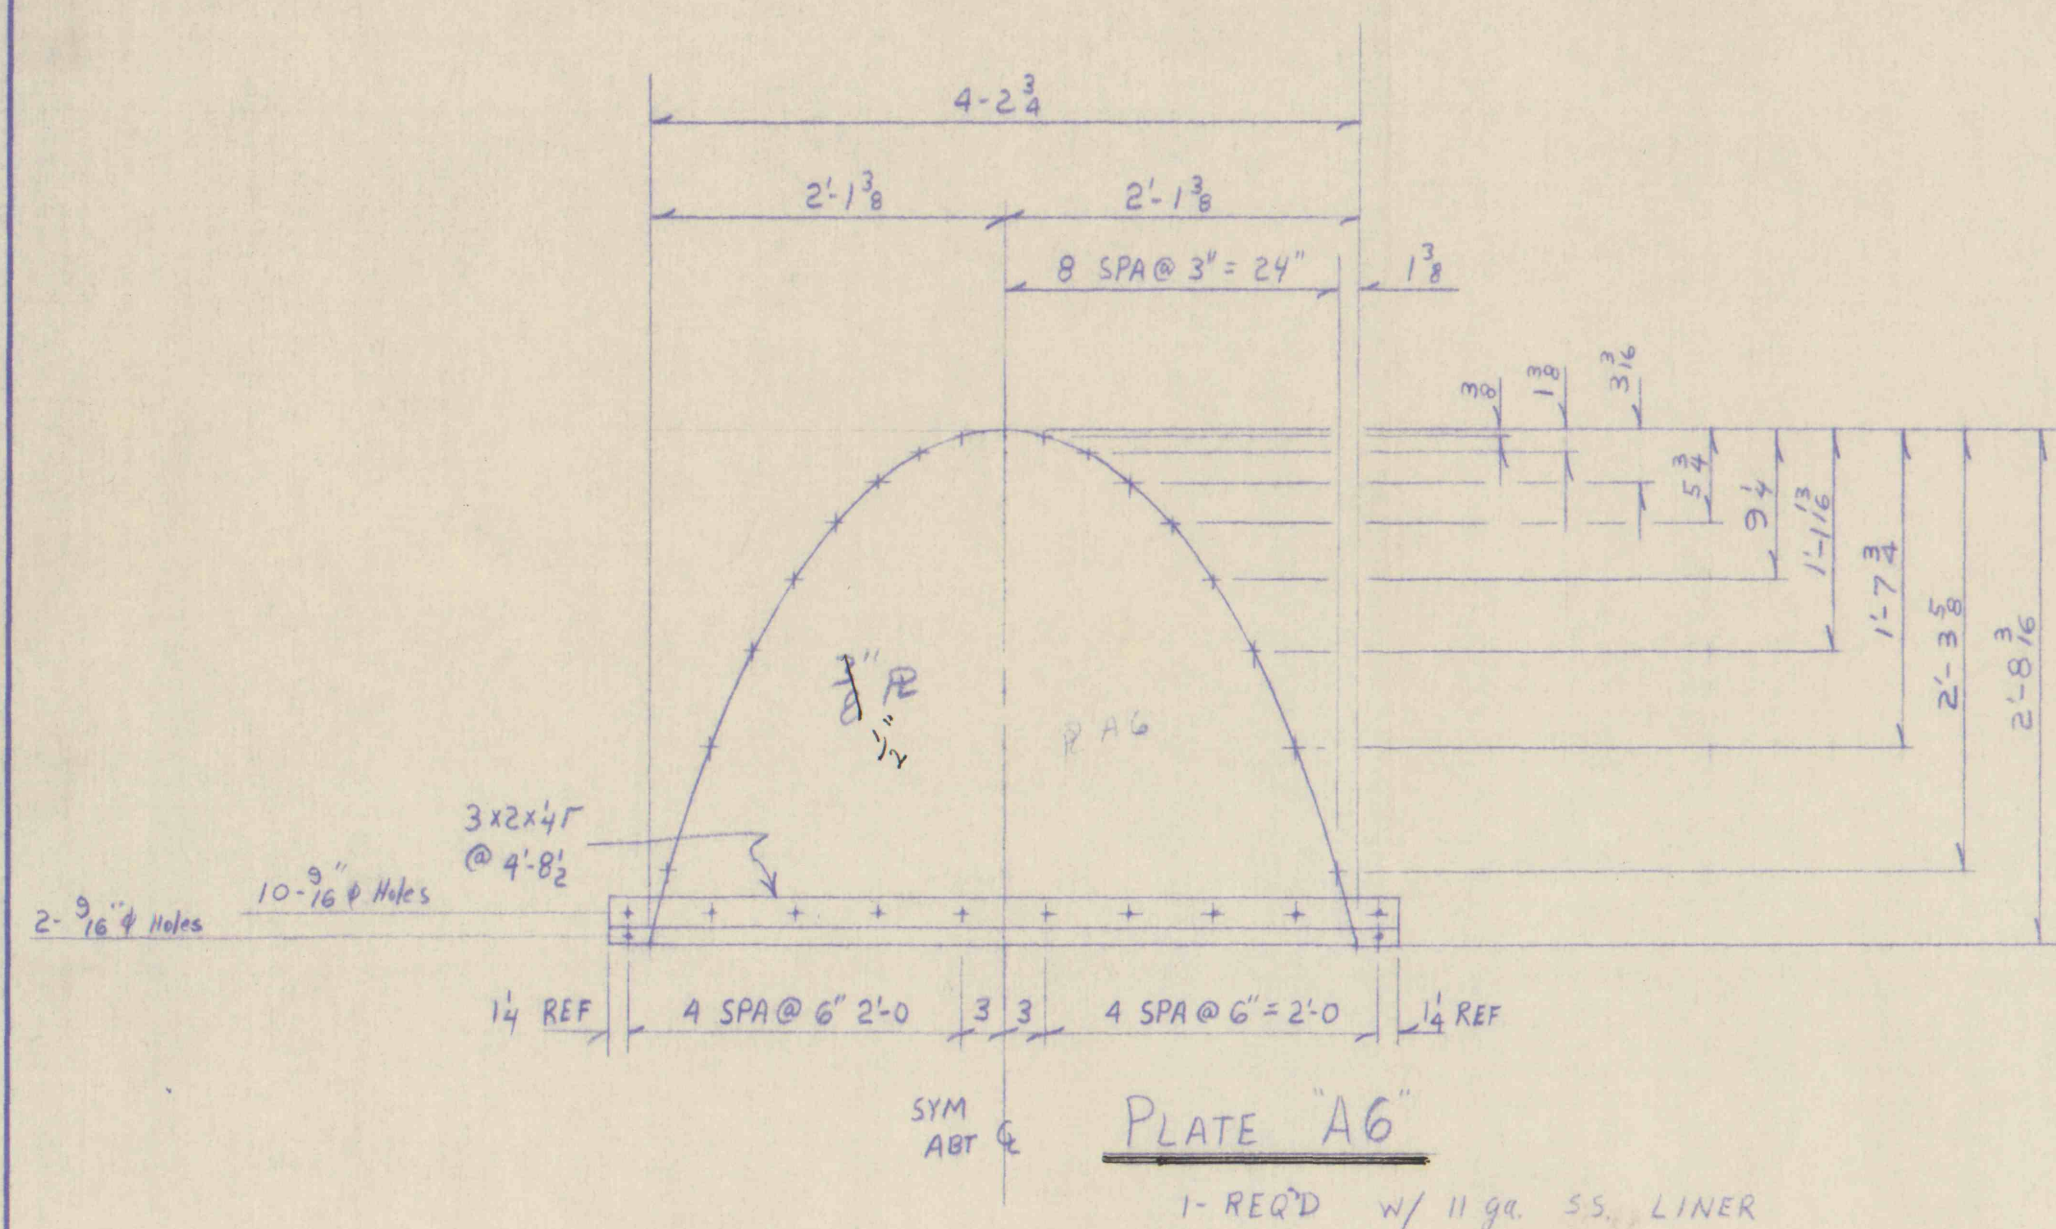


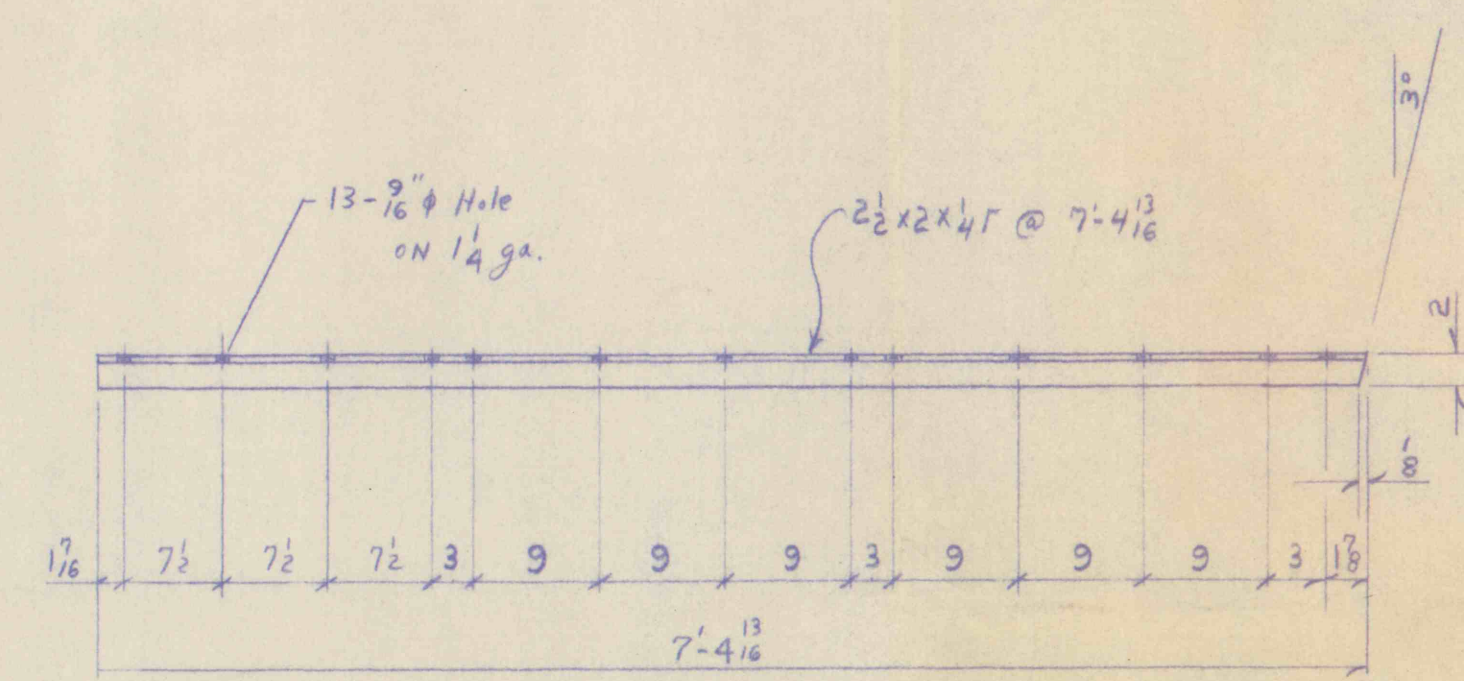




ANGLE "A9" REQUIRED

2-REQ'D 1-AS SHOWN 1-OPP. HAND

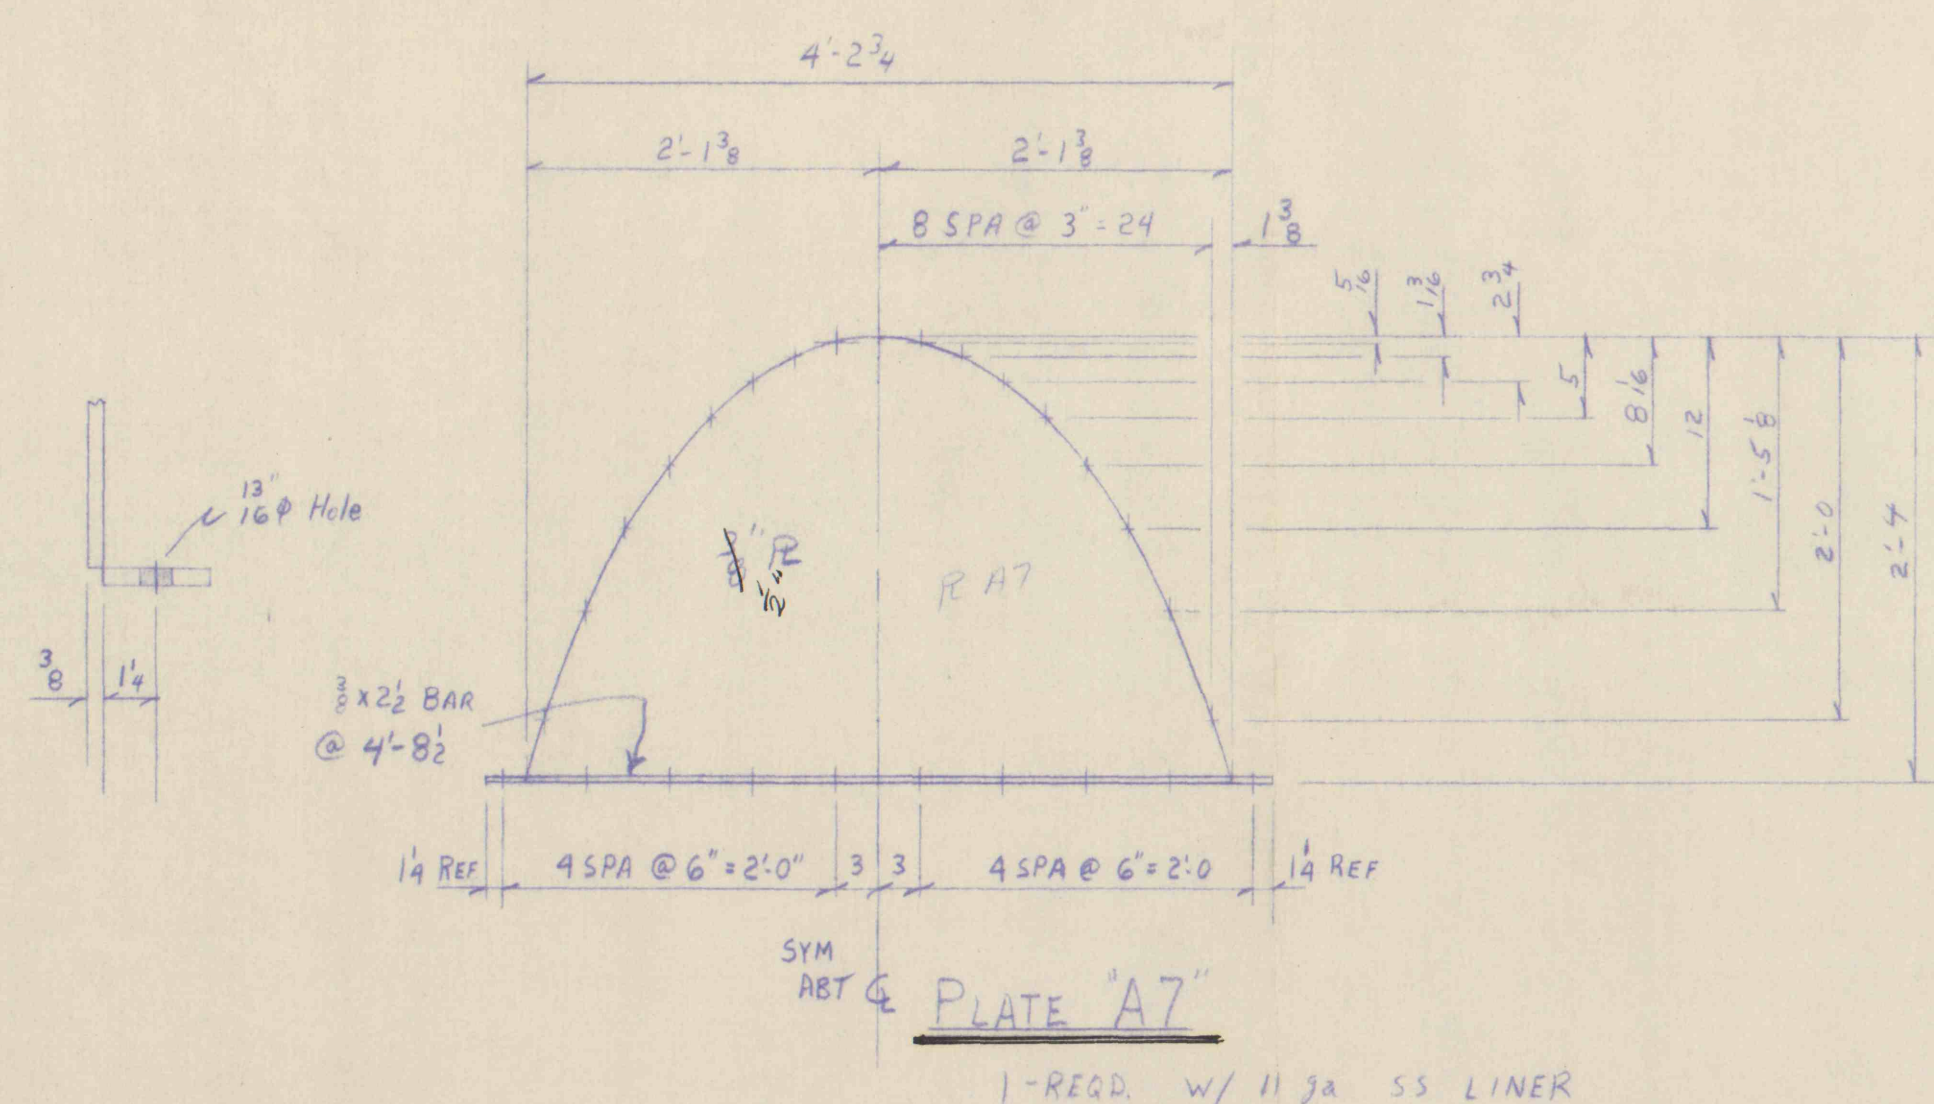


ANGLE "A10" REQUIRED

2-REQ'D 1-AS SHOWN 1-OPP. HAND

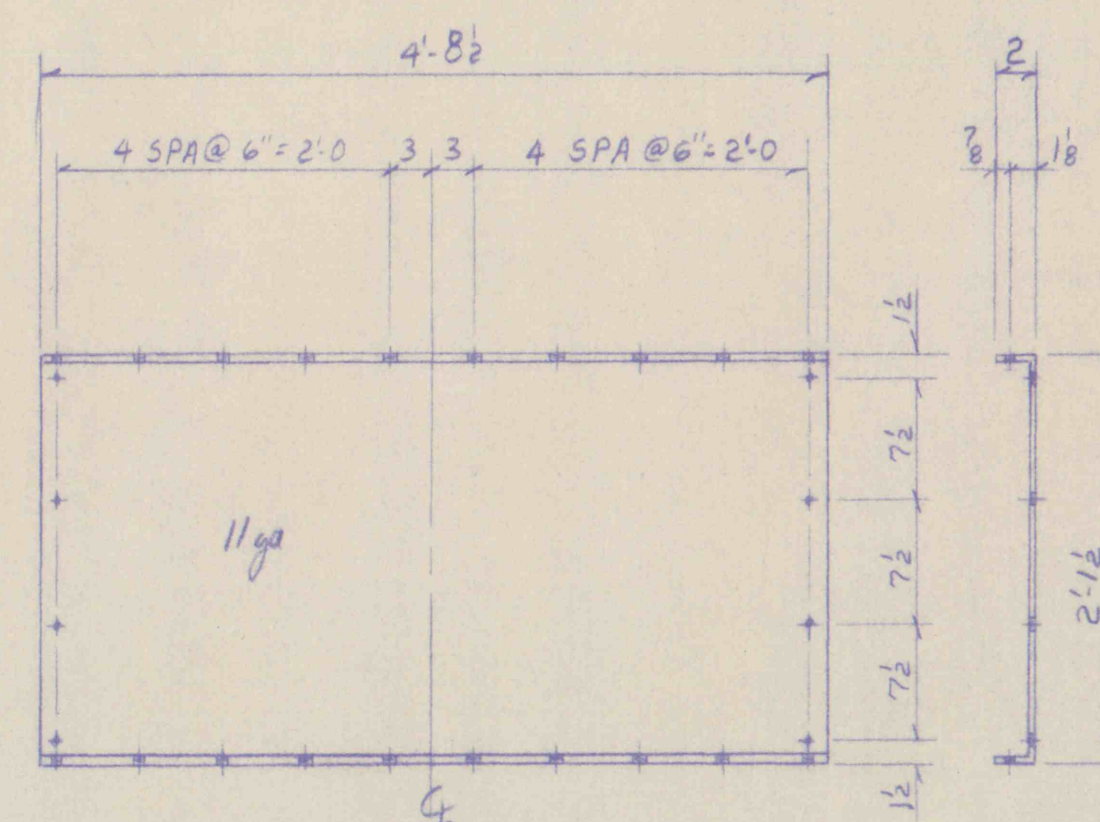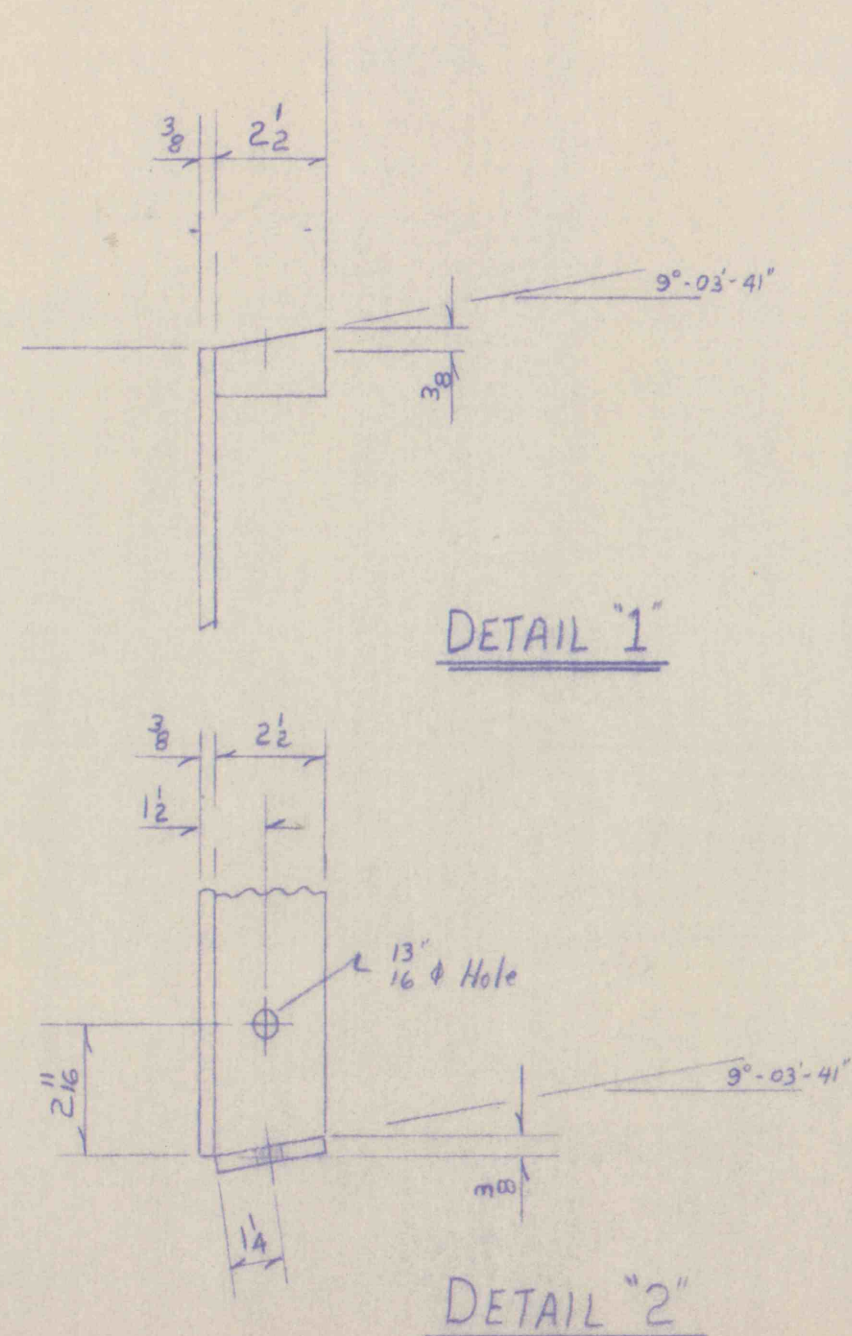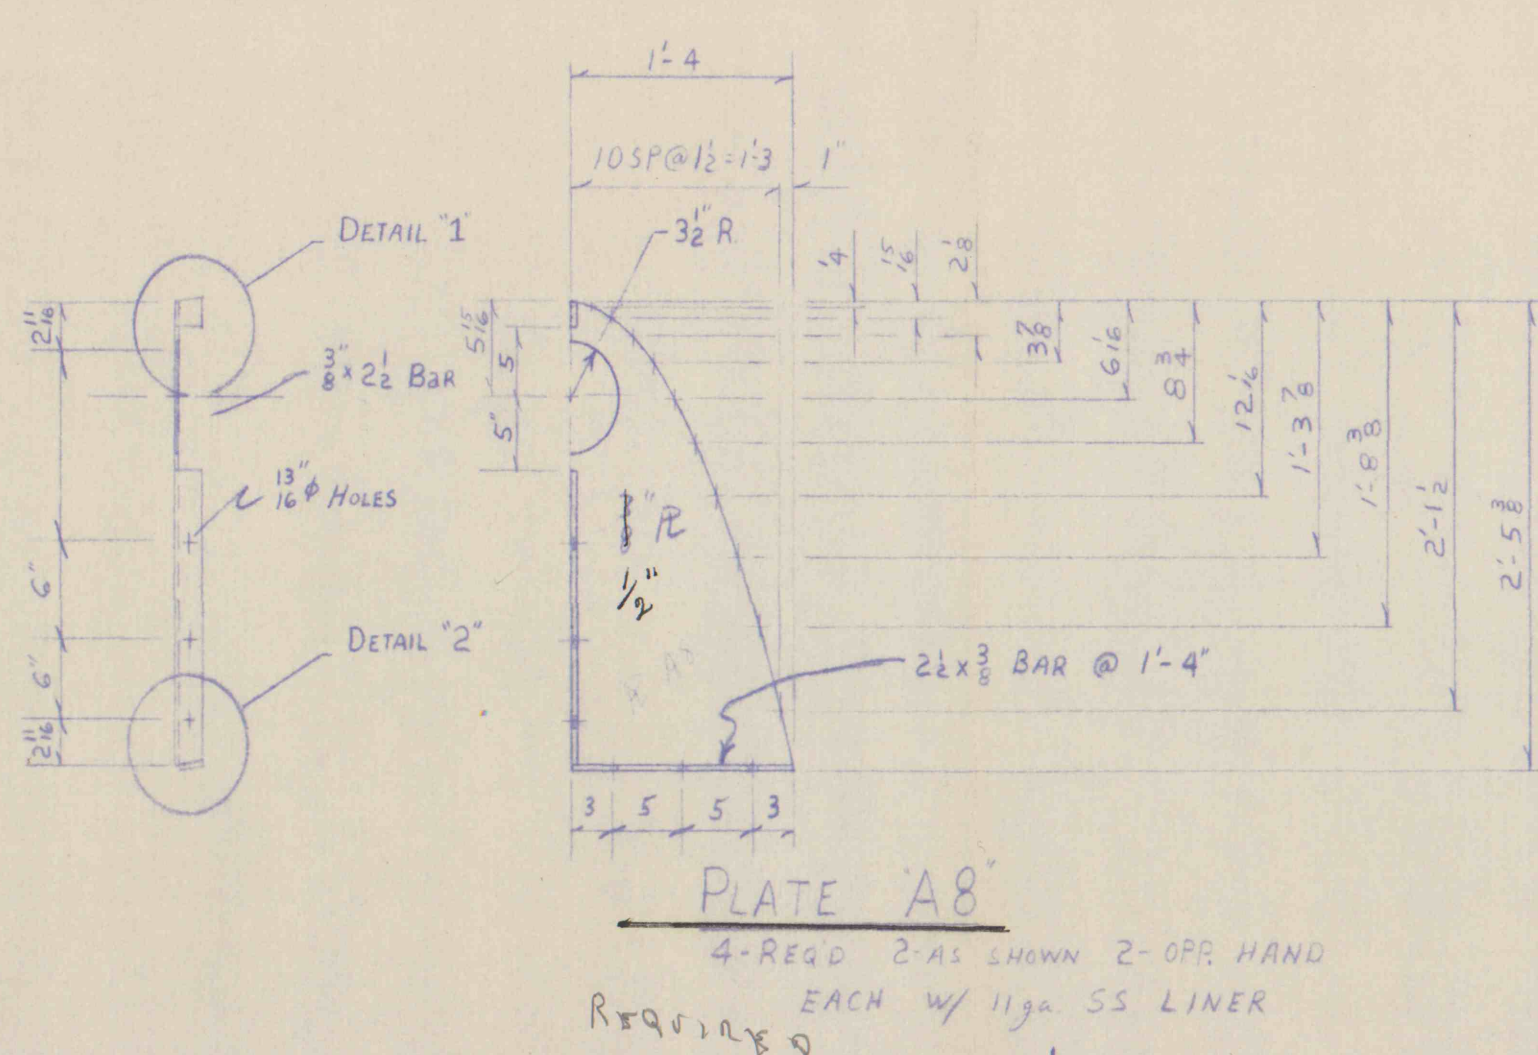

COVER R "A12" NOT REQUIRED

1-REQ'D AS SHOWN

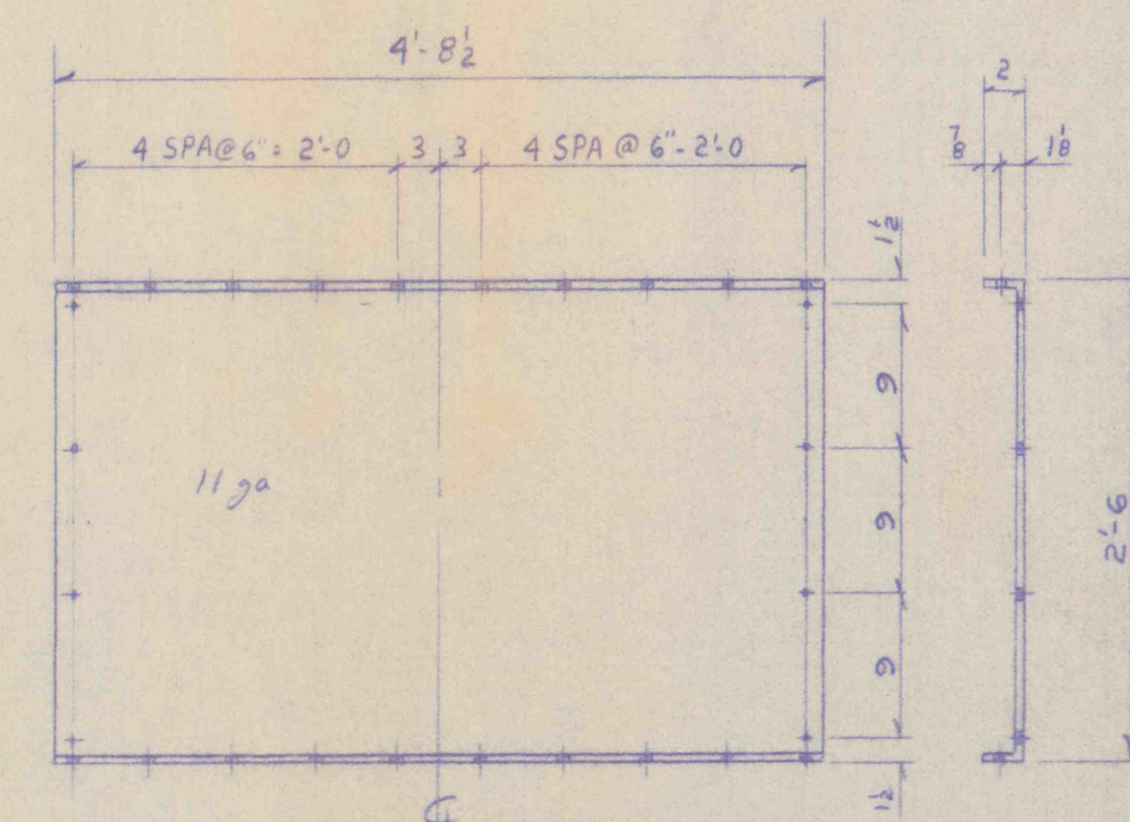

COVER R "A11" NOT REQUIRED

2-REQ'D AS SHOWN

INDIANA STEEL & FABRICATING CO., INC.			
INDIANA		CLEARFIELD	BIGLER, PA.
FEEDER HOPPER DETAILS			
HELVETIA COAL CO.			
LUCERNE #6		#2 PORTAL	
REVISED	4	DRAWN BY	DATE
3		CHECKED BY	SCALE 1"=1'-0"
2		REF. NO.	DWG. NO.
1			83073-P2

IMAPS# 15153