

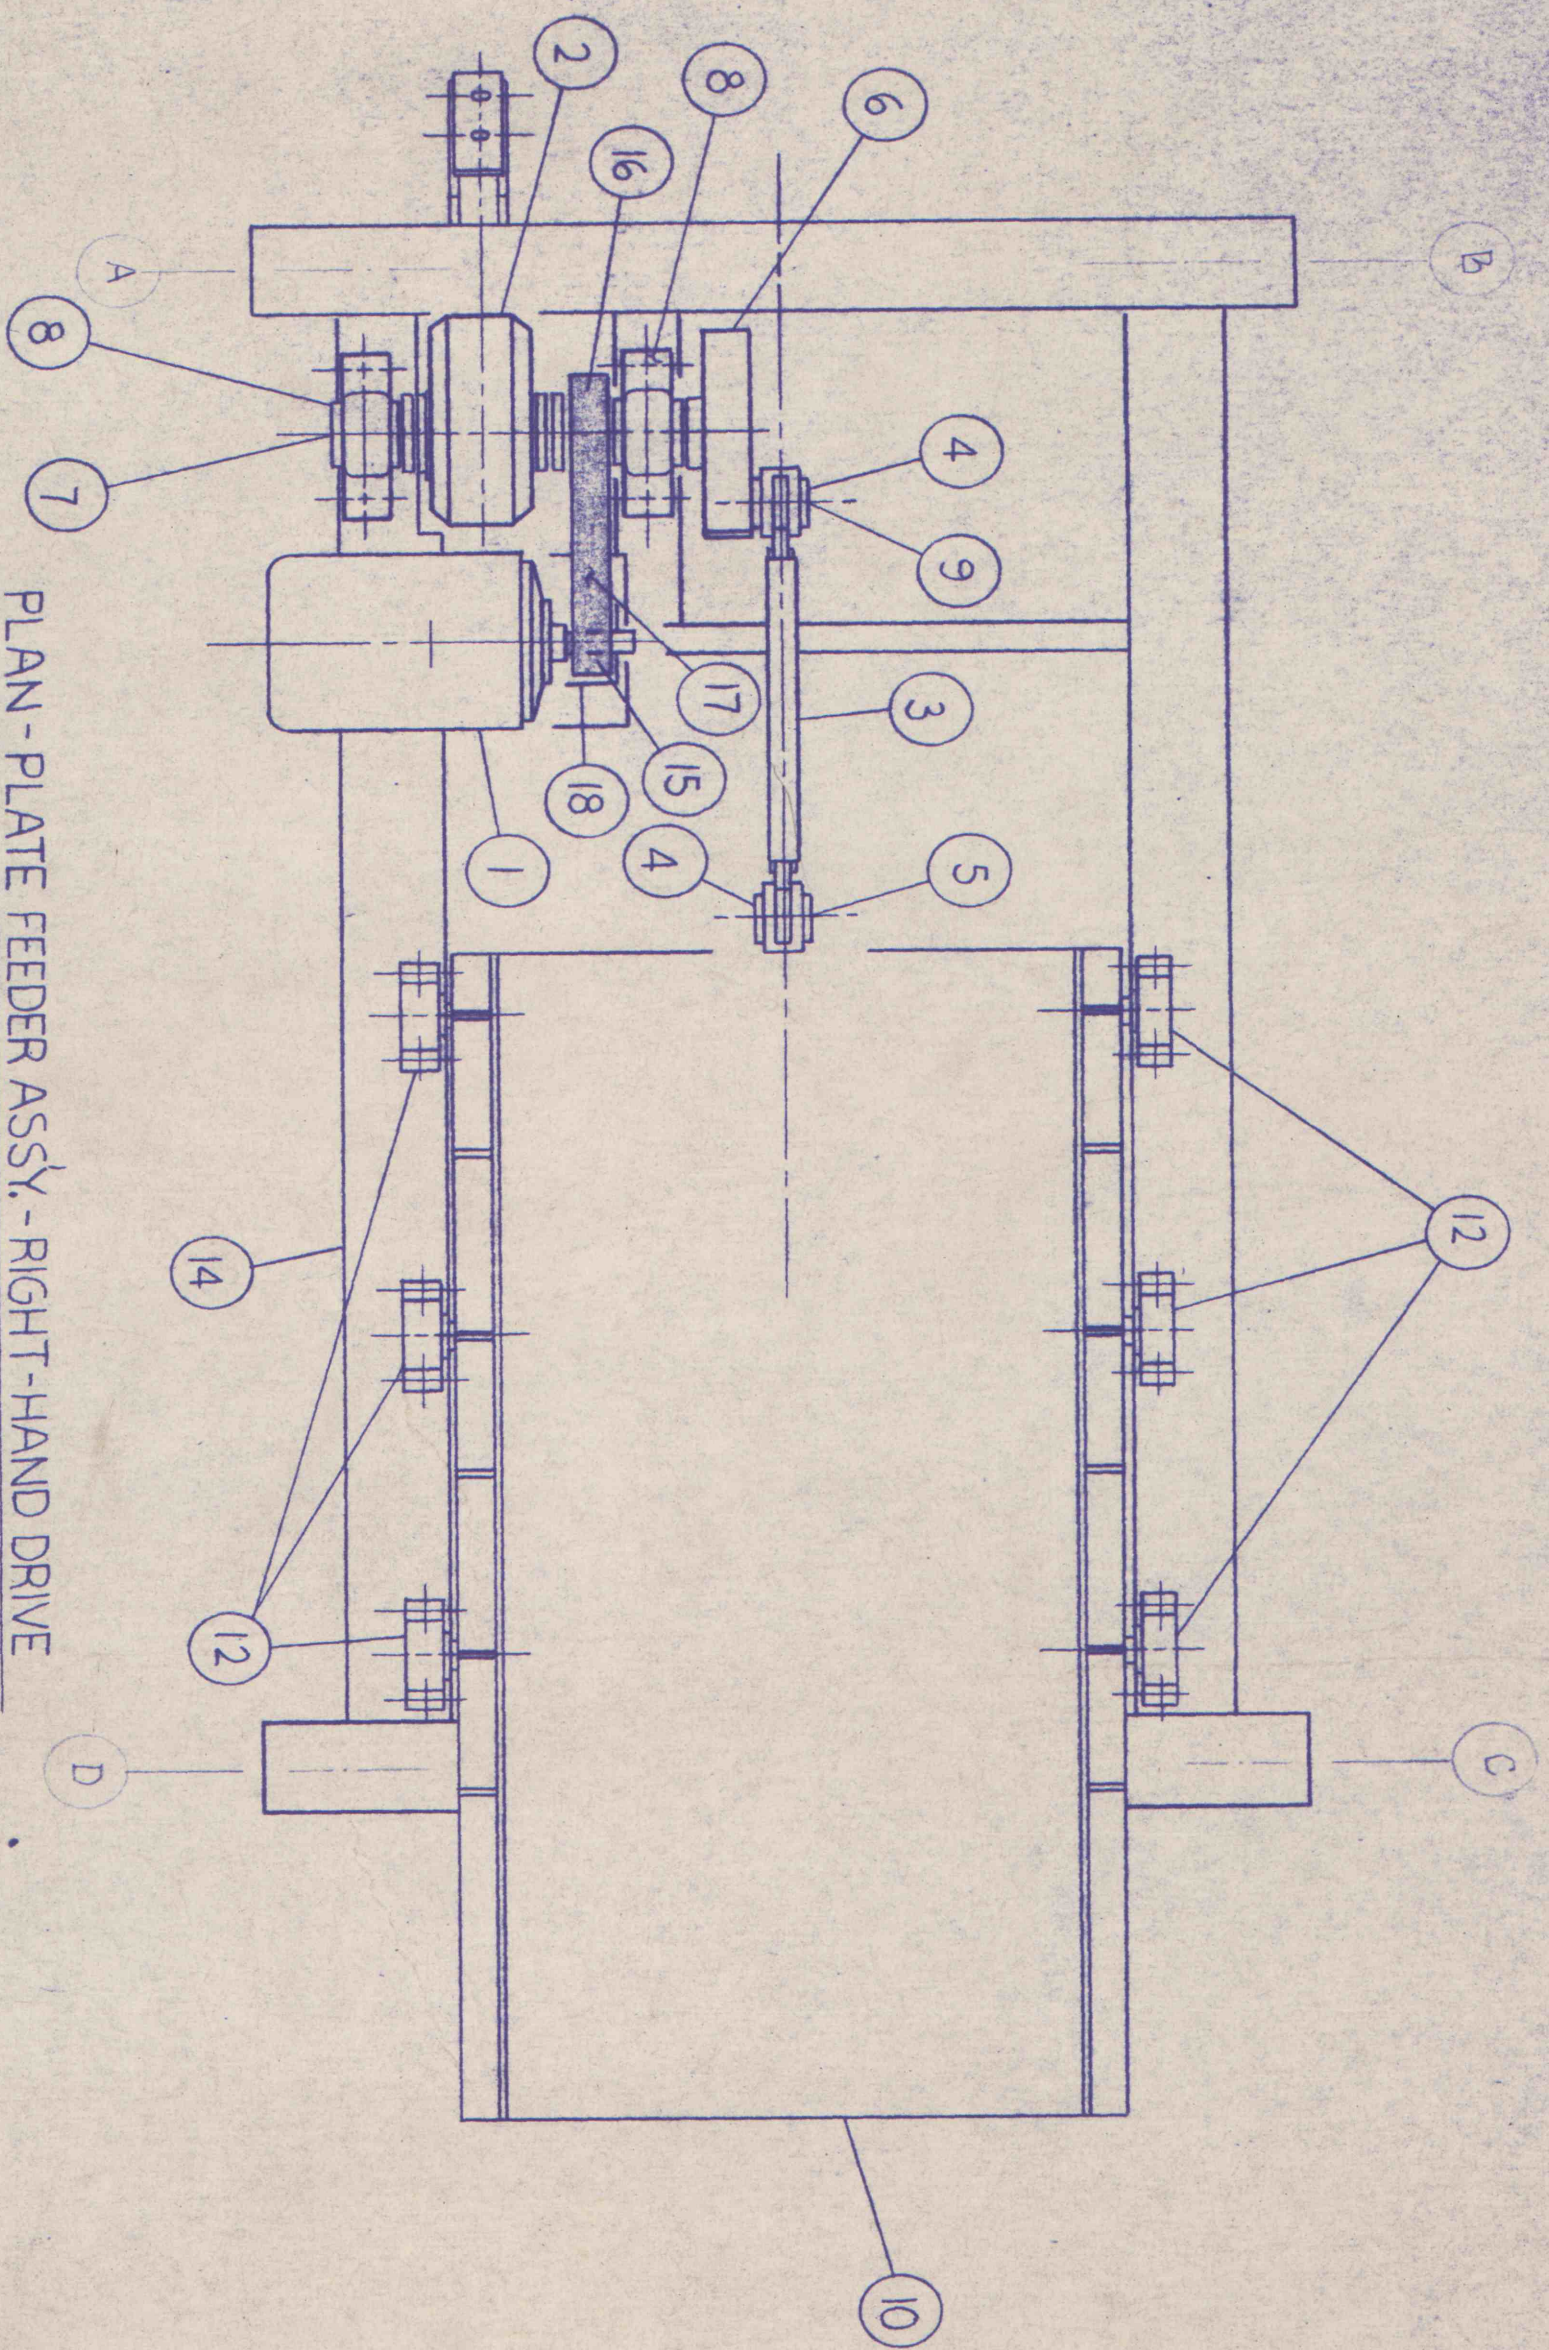


ITEM NO.	PART NO.	DESCRIPTION
1	1	MOTOR
2	1	REDUCER
3	1	DRIVE ARM
4	2	DRIVE ARM BRG.
5	1	DRIVE ARM PIN
6	1	ECCENTRIC
7	1	ECCENTRIC SHAFT
8	2	ECCENTRIC SHAFT BRG.
9	1	ECCENTRIC PIN BOLT
10	1	FEEDER R.
11	3	FEEDER R. SUPPORT SHAFT
12	6	FEEDER R. SUPPORT SHAFT BRG.
13	6	SUPPORT SHAFT WHEELS
14	1	BASE
15	1	MOTOR SHEAVE
16	1	DRIVEN SHEAVE
17	4	V-BELT
18	1	DRIVE GUARD

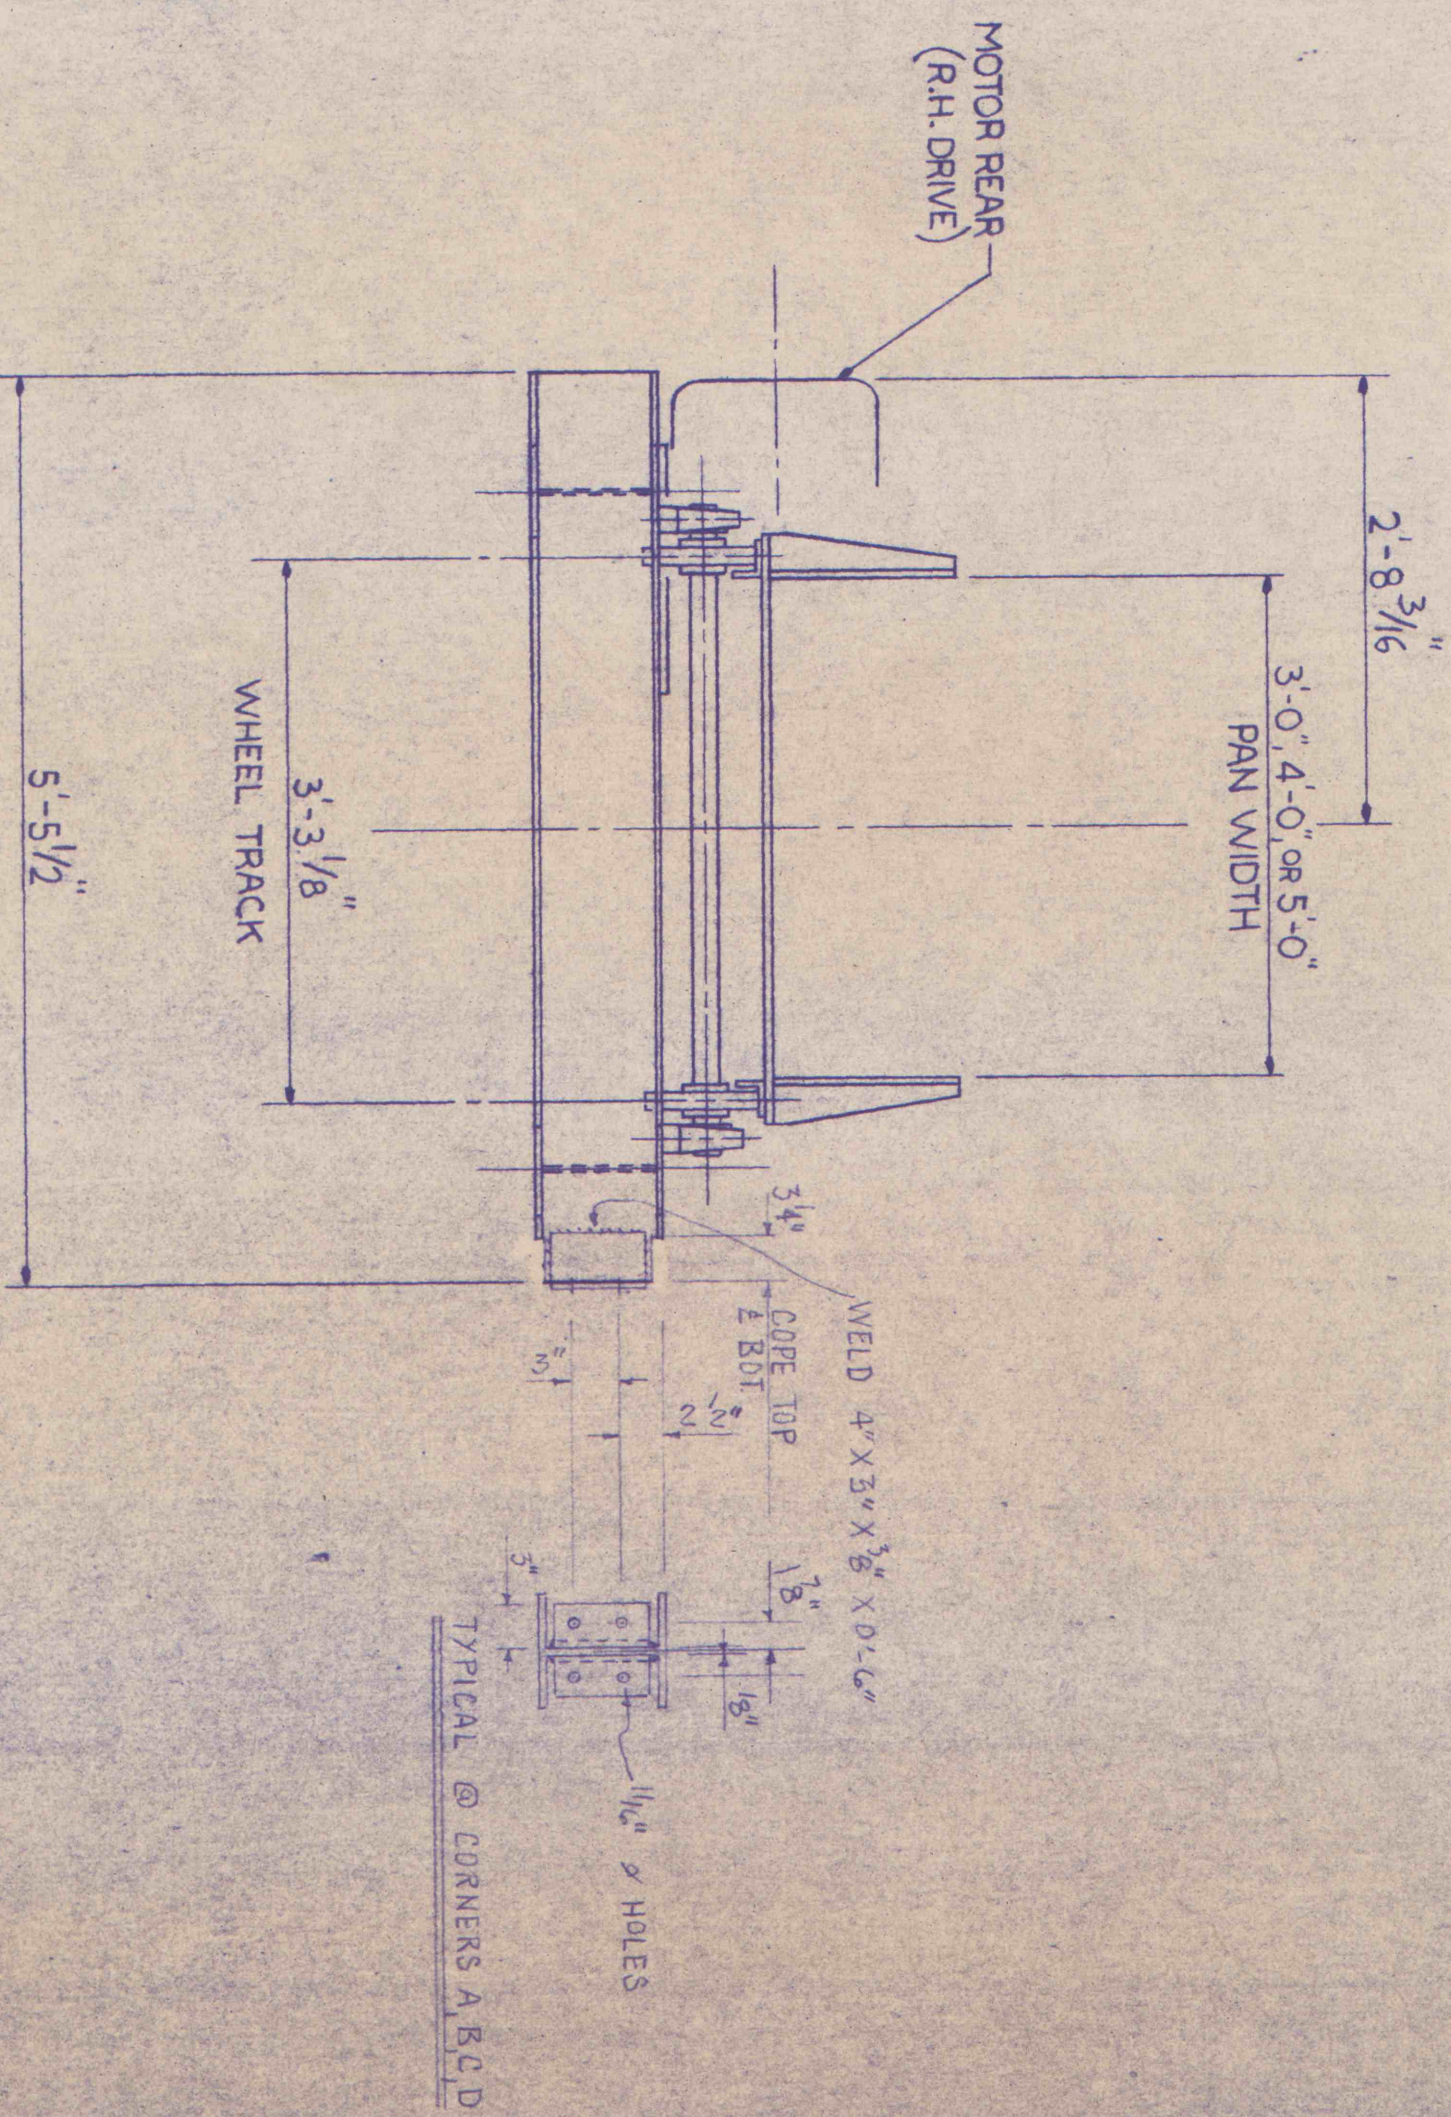

PLAN - PLATE FEEDER ASSY. - RIGHT-HAND DRIVE

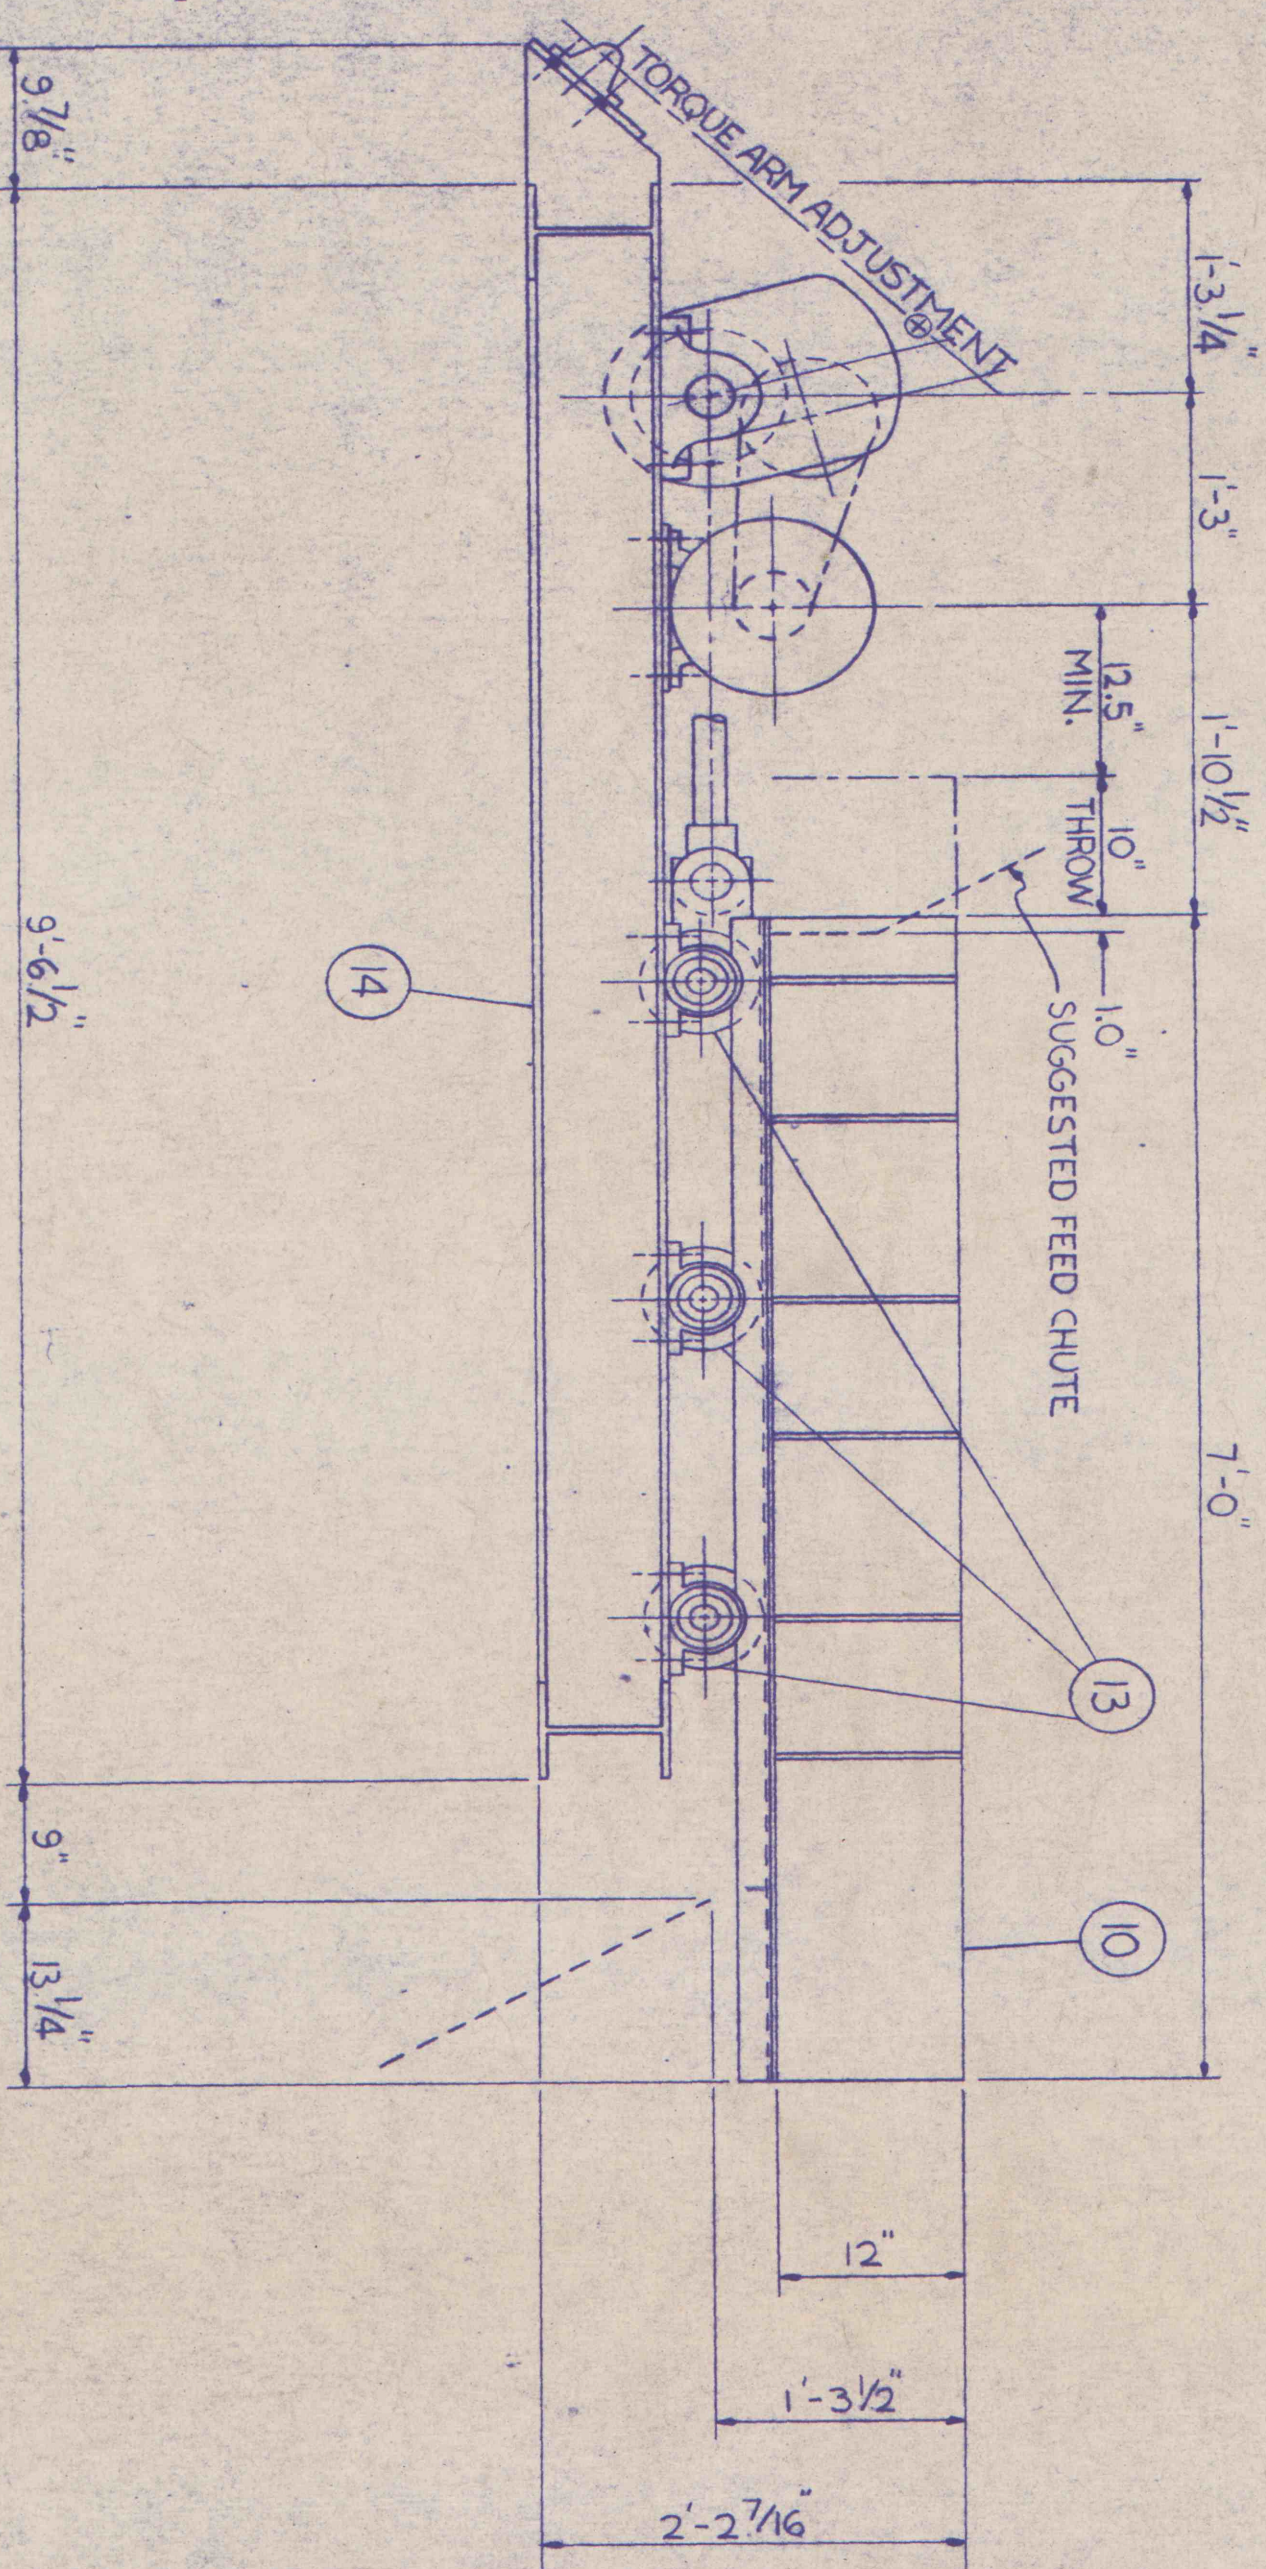

TYPICAL @ CORNERS A, B, C, D

40-A-00XGA

INDIANA STEEL & FABRICATING CO., INC.
CLEARFIELD
BIGLER, PA.

PLATE FEEDER

ISO-1000 TONS/HR.
50#/CUFT.MAT'L

REVISED	DATE	BY	CHKD	APP'D
1	12/9/71	T.M. 200-M1		

IMARS# 15154