

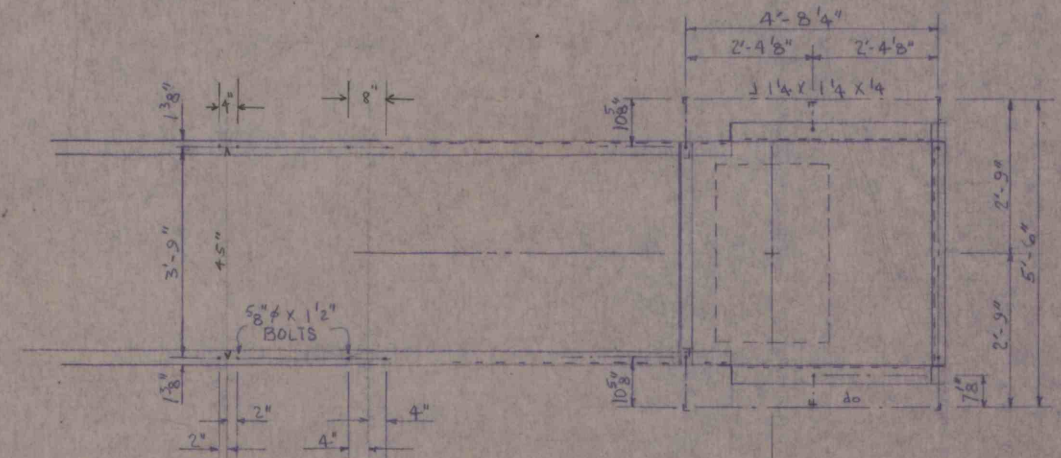
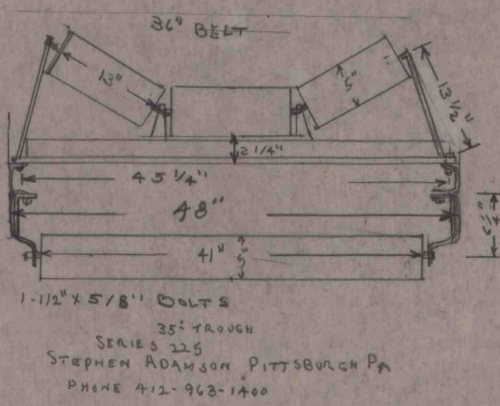


115,40
54,56
91.84

6 IMPACT
15 AEC
BAY, PAIDA

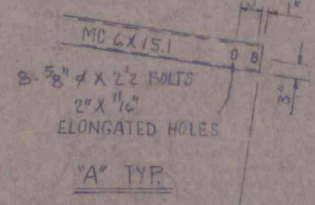


- 1 - 24" HEAD PULLEY
- 1 - 2 1/4" x 49 3/8" SHAFT
- 1 - 2 1/4" DODGE TYPE BRGS.
- 8 - 5/8" x 3 1/2" BOLTS
- 1 - 15 HP MOTOR 25AT FRAME
- 1 - TDT 425 REDUCER
- 1 - 18" SNUB PULLEY
- 2 1/2" x 56" SHAFT

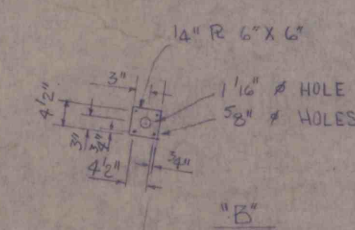

- 4490 W/ HX ADAPT. NUTS
- 12 IMPACT ROLLERS
- 21 CARRIER
- 3 RETURN
- SERIES N° 225 IDLERS
- 4 - 36" 35° TROUGHERS (IMPACT)
- 1 - 36" 35° TROUGHERS
- 3 - 36" FLAT RETURNS
- 56 - 5/8" x 1 1/2" BOLTS

GREASE FITTINGS
TUBING PART NO PAD-IDL-007-4-3
COMPRESSION FITTINGS AD-FIT-002-2-1

- 1 - 14" TAIL PULLEY
- 1 - 2 1/4" x 56" SHAFT
- 2 - TP 50 24" TRAVEL T.U. FRAMES
- 4 - 24" x 3" BOLTS
- 4 - FOR TAKE-UP TIMKEN BEARING 2 1/4" 39243DE

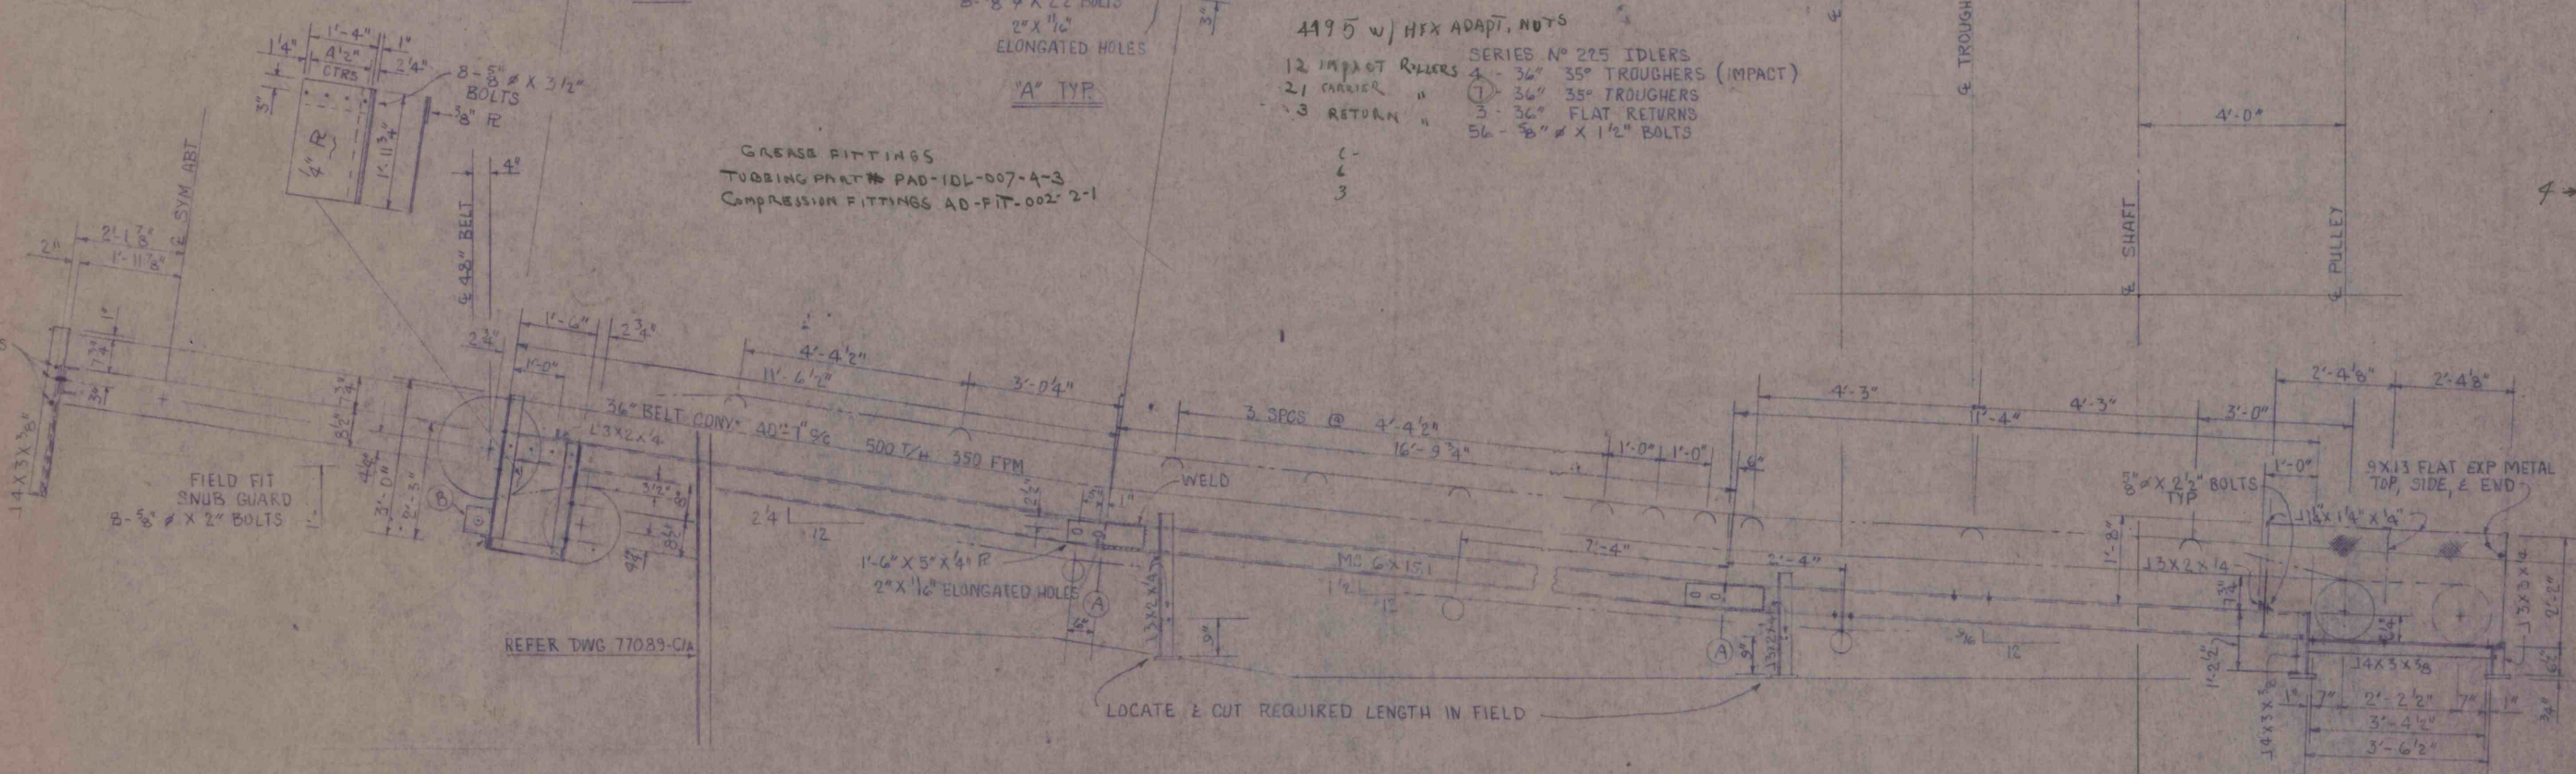

HEAD PULLEY
ROLLERS
BELT

SUBSIO. ALLO CHAMBERS

P.O. Box 11338
PITTSBURGH, PA. 15238

TR. ROLLERS

STEPHEN ADAMSON PITTSBURGH, PA.
412-963-1400
SERIES 225 35" TROUGH 5" DIAMETER
13" LONG 41" LONG RETURN
MR WYNBERGER

INDIANA STEEL & FABRICATING CO., INC.			
INDIANA - CLEARFIELD - BIGLER, PA.			
36" BELT CONV.			
R & P COAL CO.			
REVISED	4	DRAWN BY	WTF
	3	CHECKED BY	
	2	REF. No.	
	1	HEAD & MID SECTION	7-27-77
		DATE	7-11-77
		SCALE	1/2" = 1'-0"
		DWG. No.	77089-01