



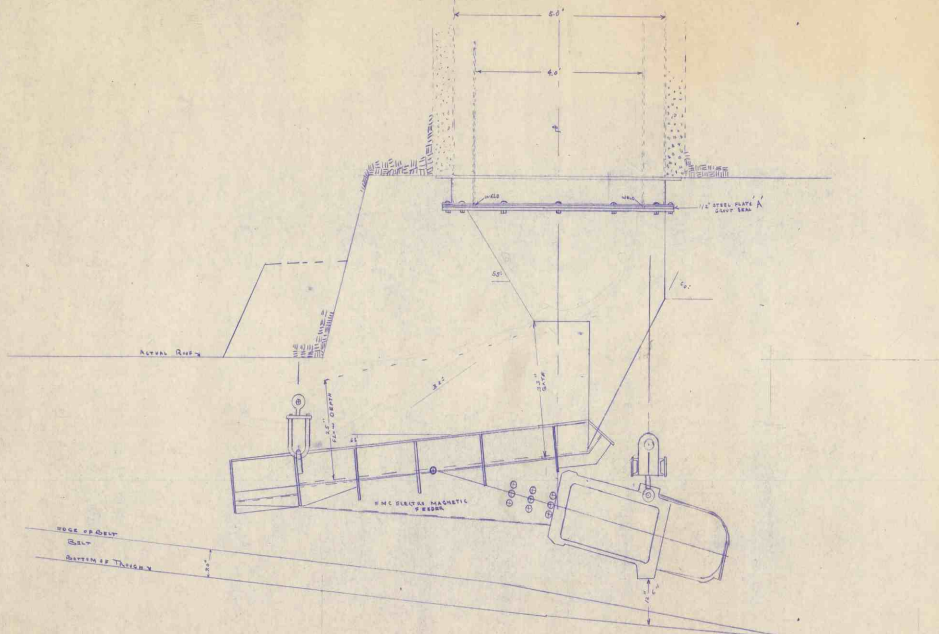

"A"
 PLATE A2

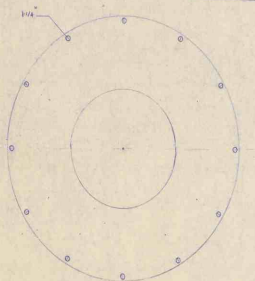

1. DESIGN NOTE
2. LINES WITHIN FRAME INDICATE SUSPENSION FRAME
3. DESIGN OF SUSPENSION FRAME
4. DESIGN OF SUSPENSION FRAME
5. DESIGN OF SUSPENSION FRAME

DESIGN OF TENSER HLE 42 PENTAL LUGGED MINE
 WITH ORANGE
 SCALE 1/8" = 1"
 FORD DESIGN CO. 2107 P.H.
 2-10-53

"A" NOTE: WHEN 4 PINS ARE INSTALLED, THEN THESE DIAMETERS WILL BE CUT TO FIT PINS