




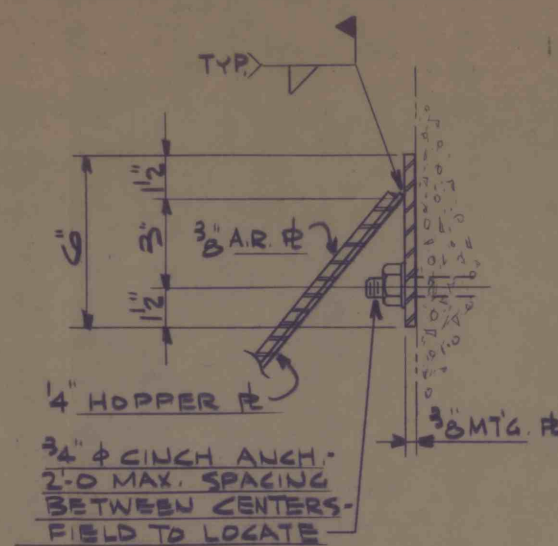


PLAN VIEW

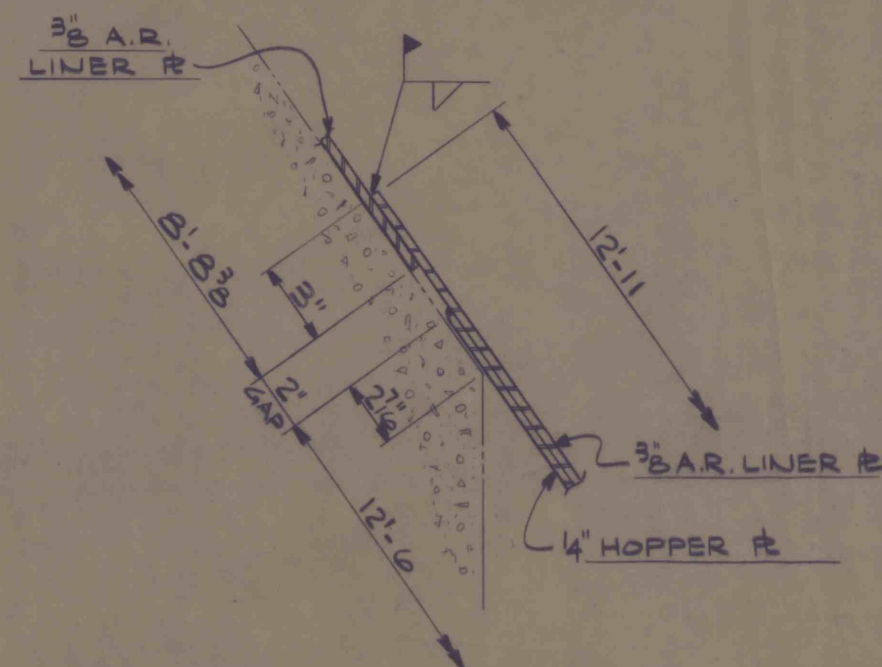

DETAIL # 1

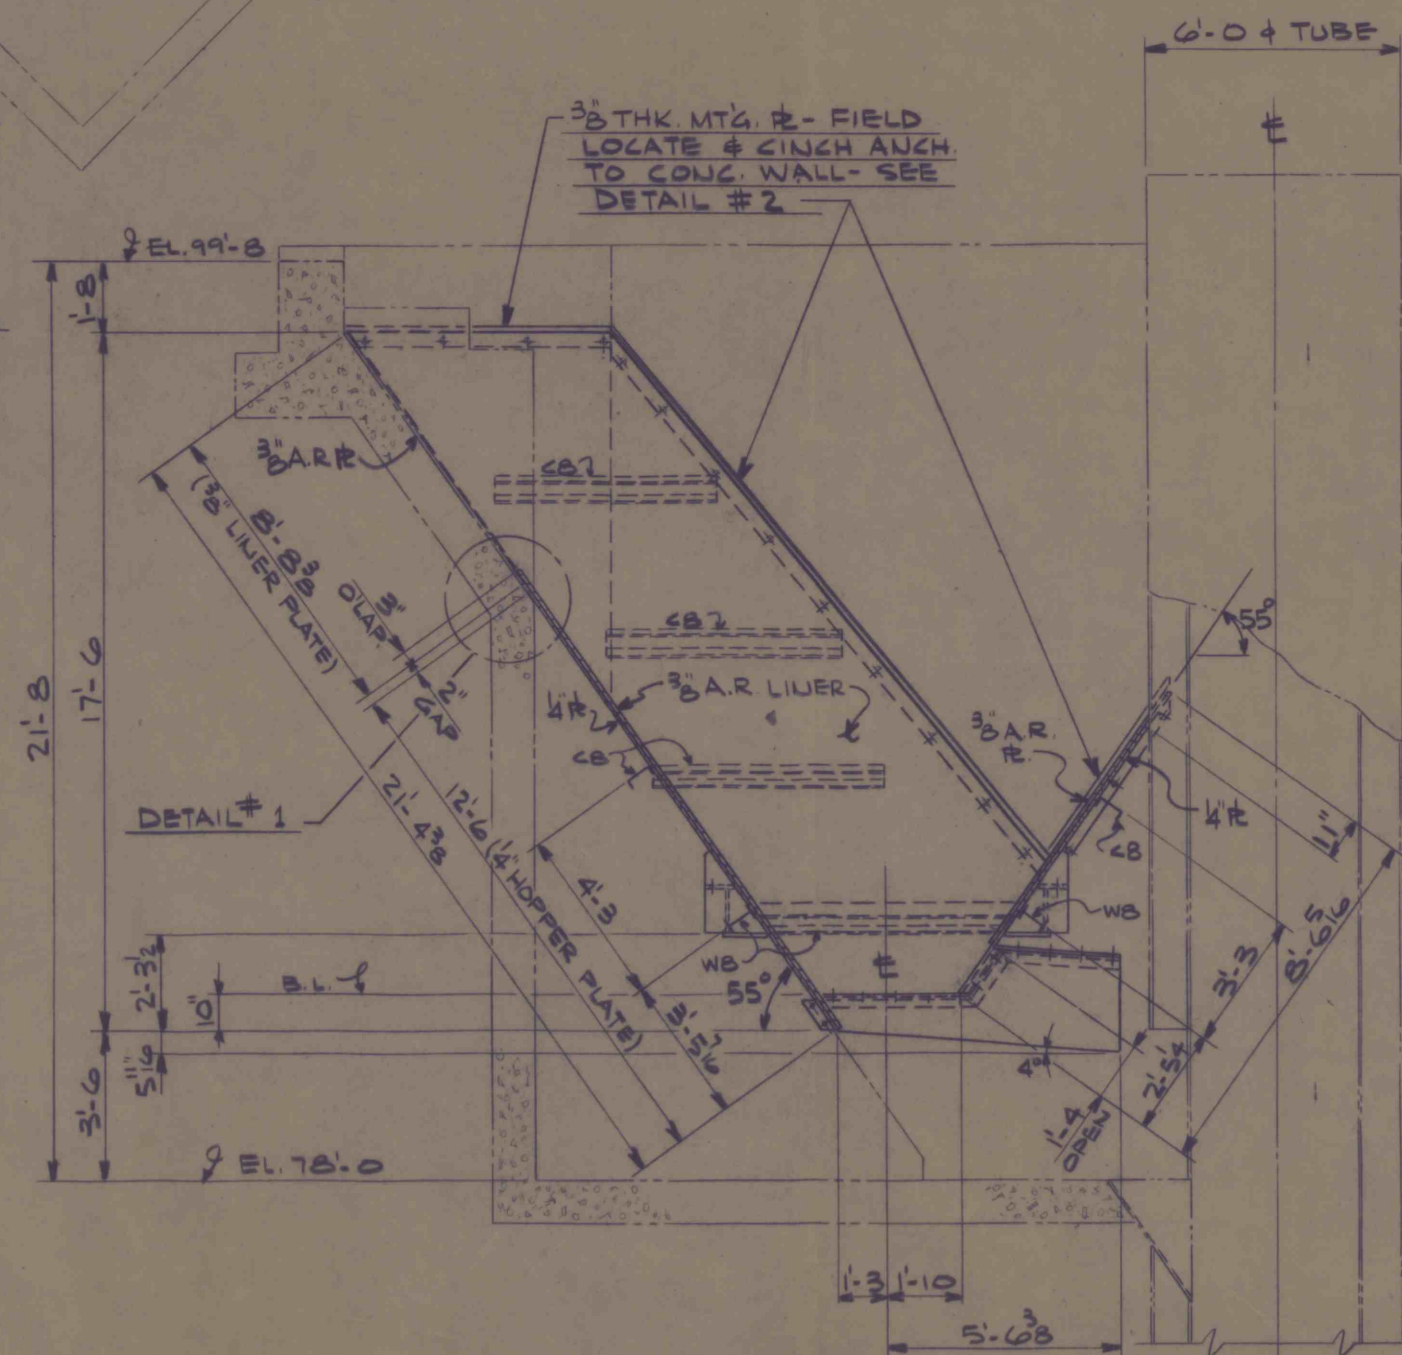

SECTION A-A

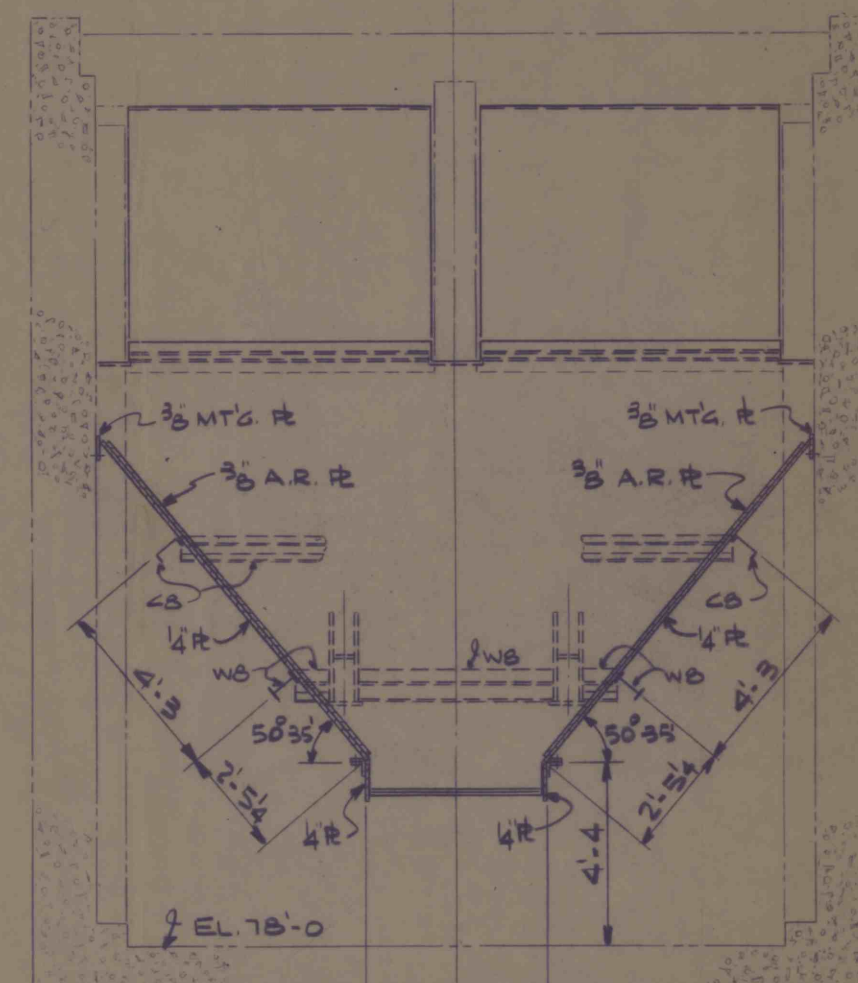

NOV. 25 1988

SECTION B-B

			SLOGAN ENGINEERING ENGINEERS • DESIGNERS PITTSBURGH, PENNSYLVANIA	
			HELVETIA COAL CO. LUCERNE # 6 MINE HOMER CITY, PENNSYLVANIA COAL TRANSFER STATION MODIFICATIONS COAL LOADING HOPPER - ARRG'T & DET'S.	
NO.	DATE	REVISION	SCALE	DRAWN BY: T.J.M. CHECKED BY:
THIS DRAWING AND ALL INFORMATION THEREON IS THE PROPERTY OF SLOGAN ENGINEERING CO. AND IS CONFIDENTIAL AND MUST NOT BE MADE PUBLIC OR COPIED UNLESS AUTHORIZED BY THE OWNER AND IS SUBJECT TO RETURN UPON DEMAND.			3/11 3/5"=1'-0" DATE: 11/19/86	DRAWING NO. E-3386-M1

IMAPS# 15172