
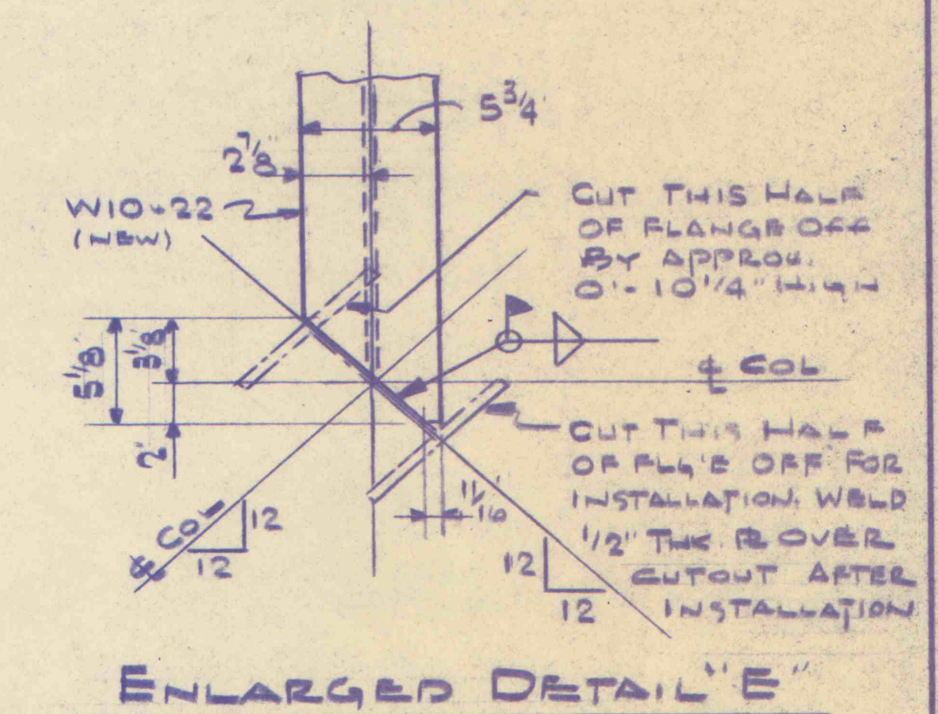
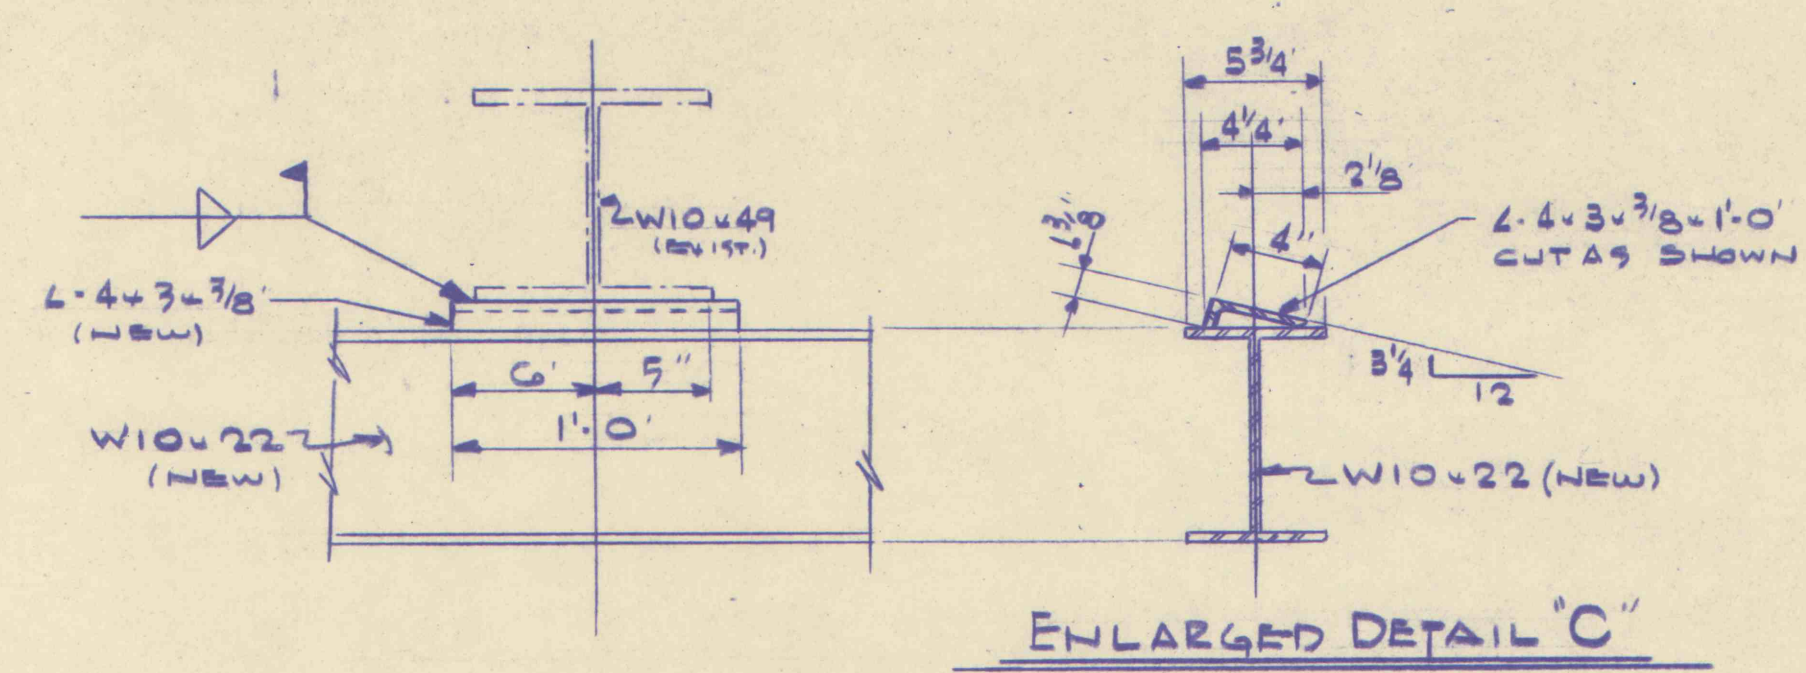
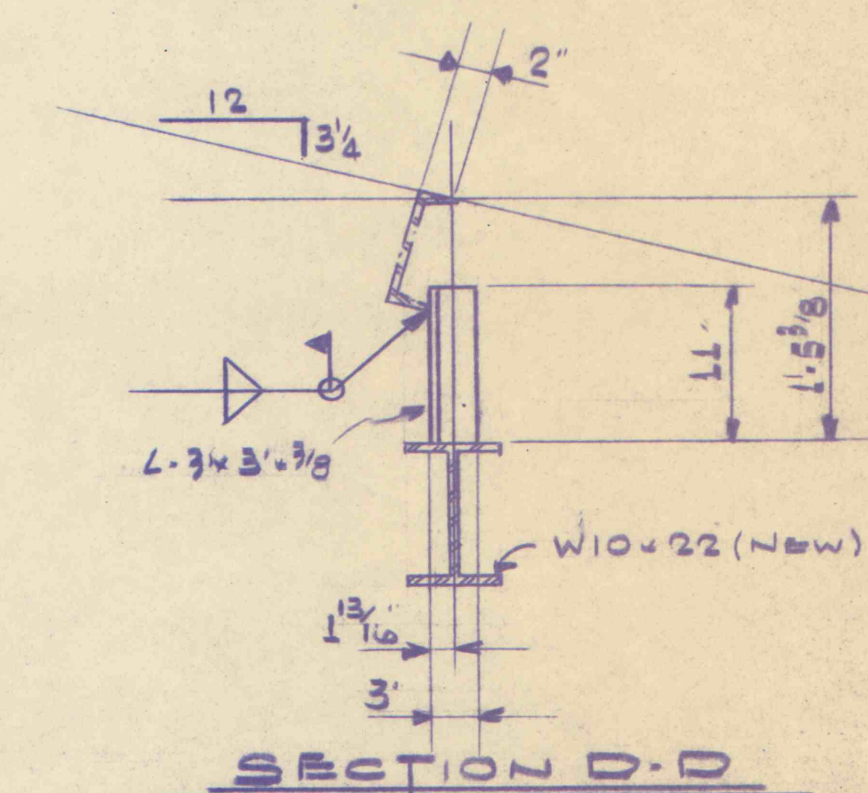
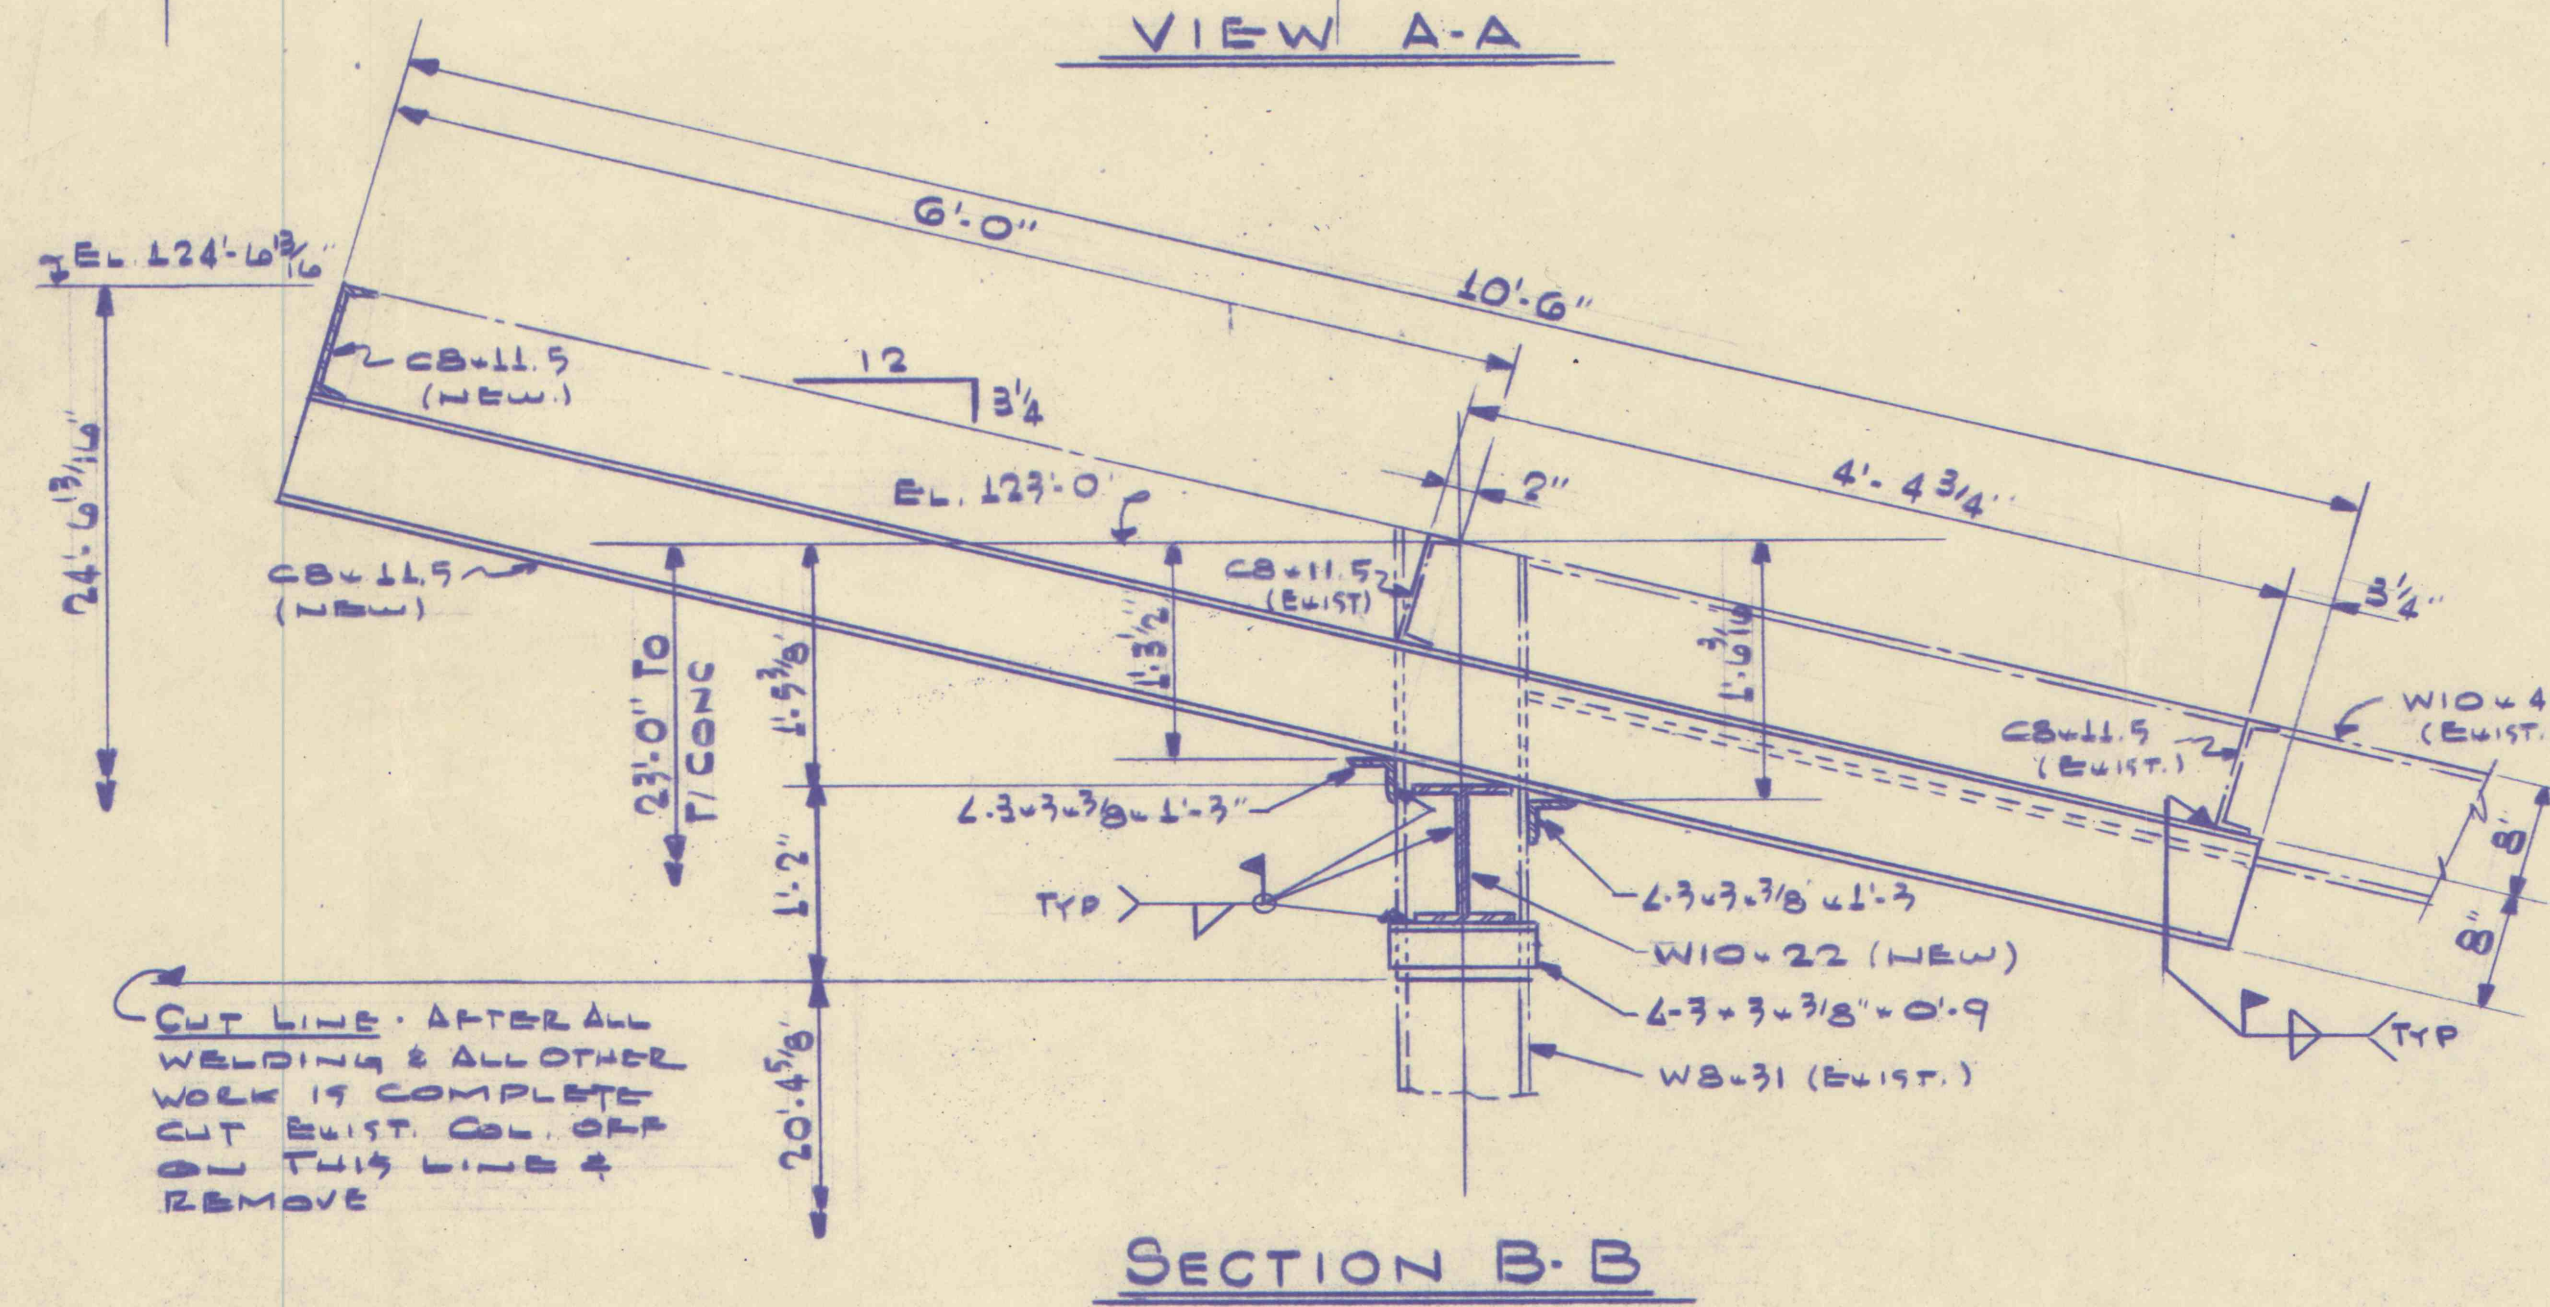


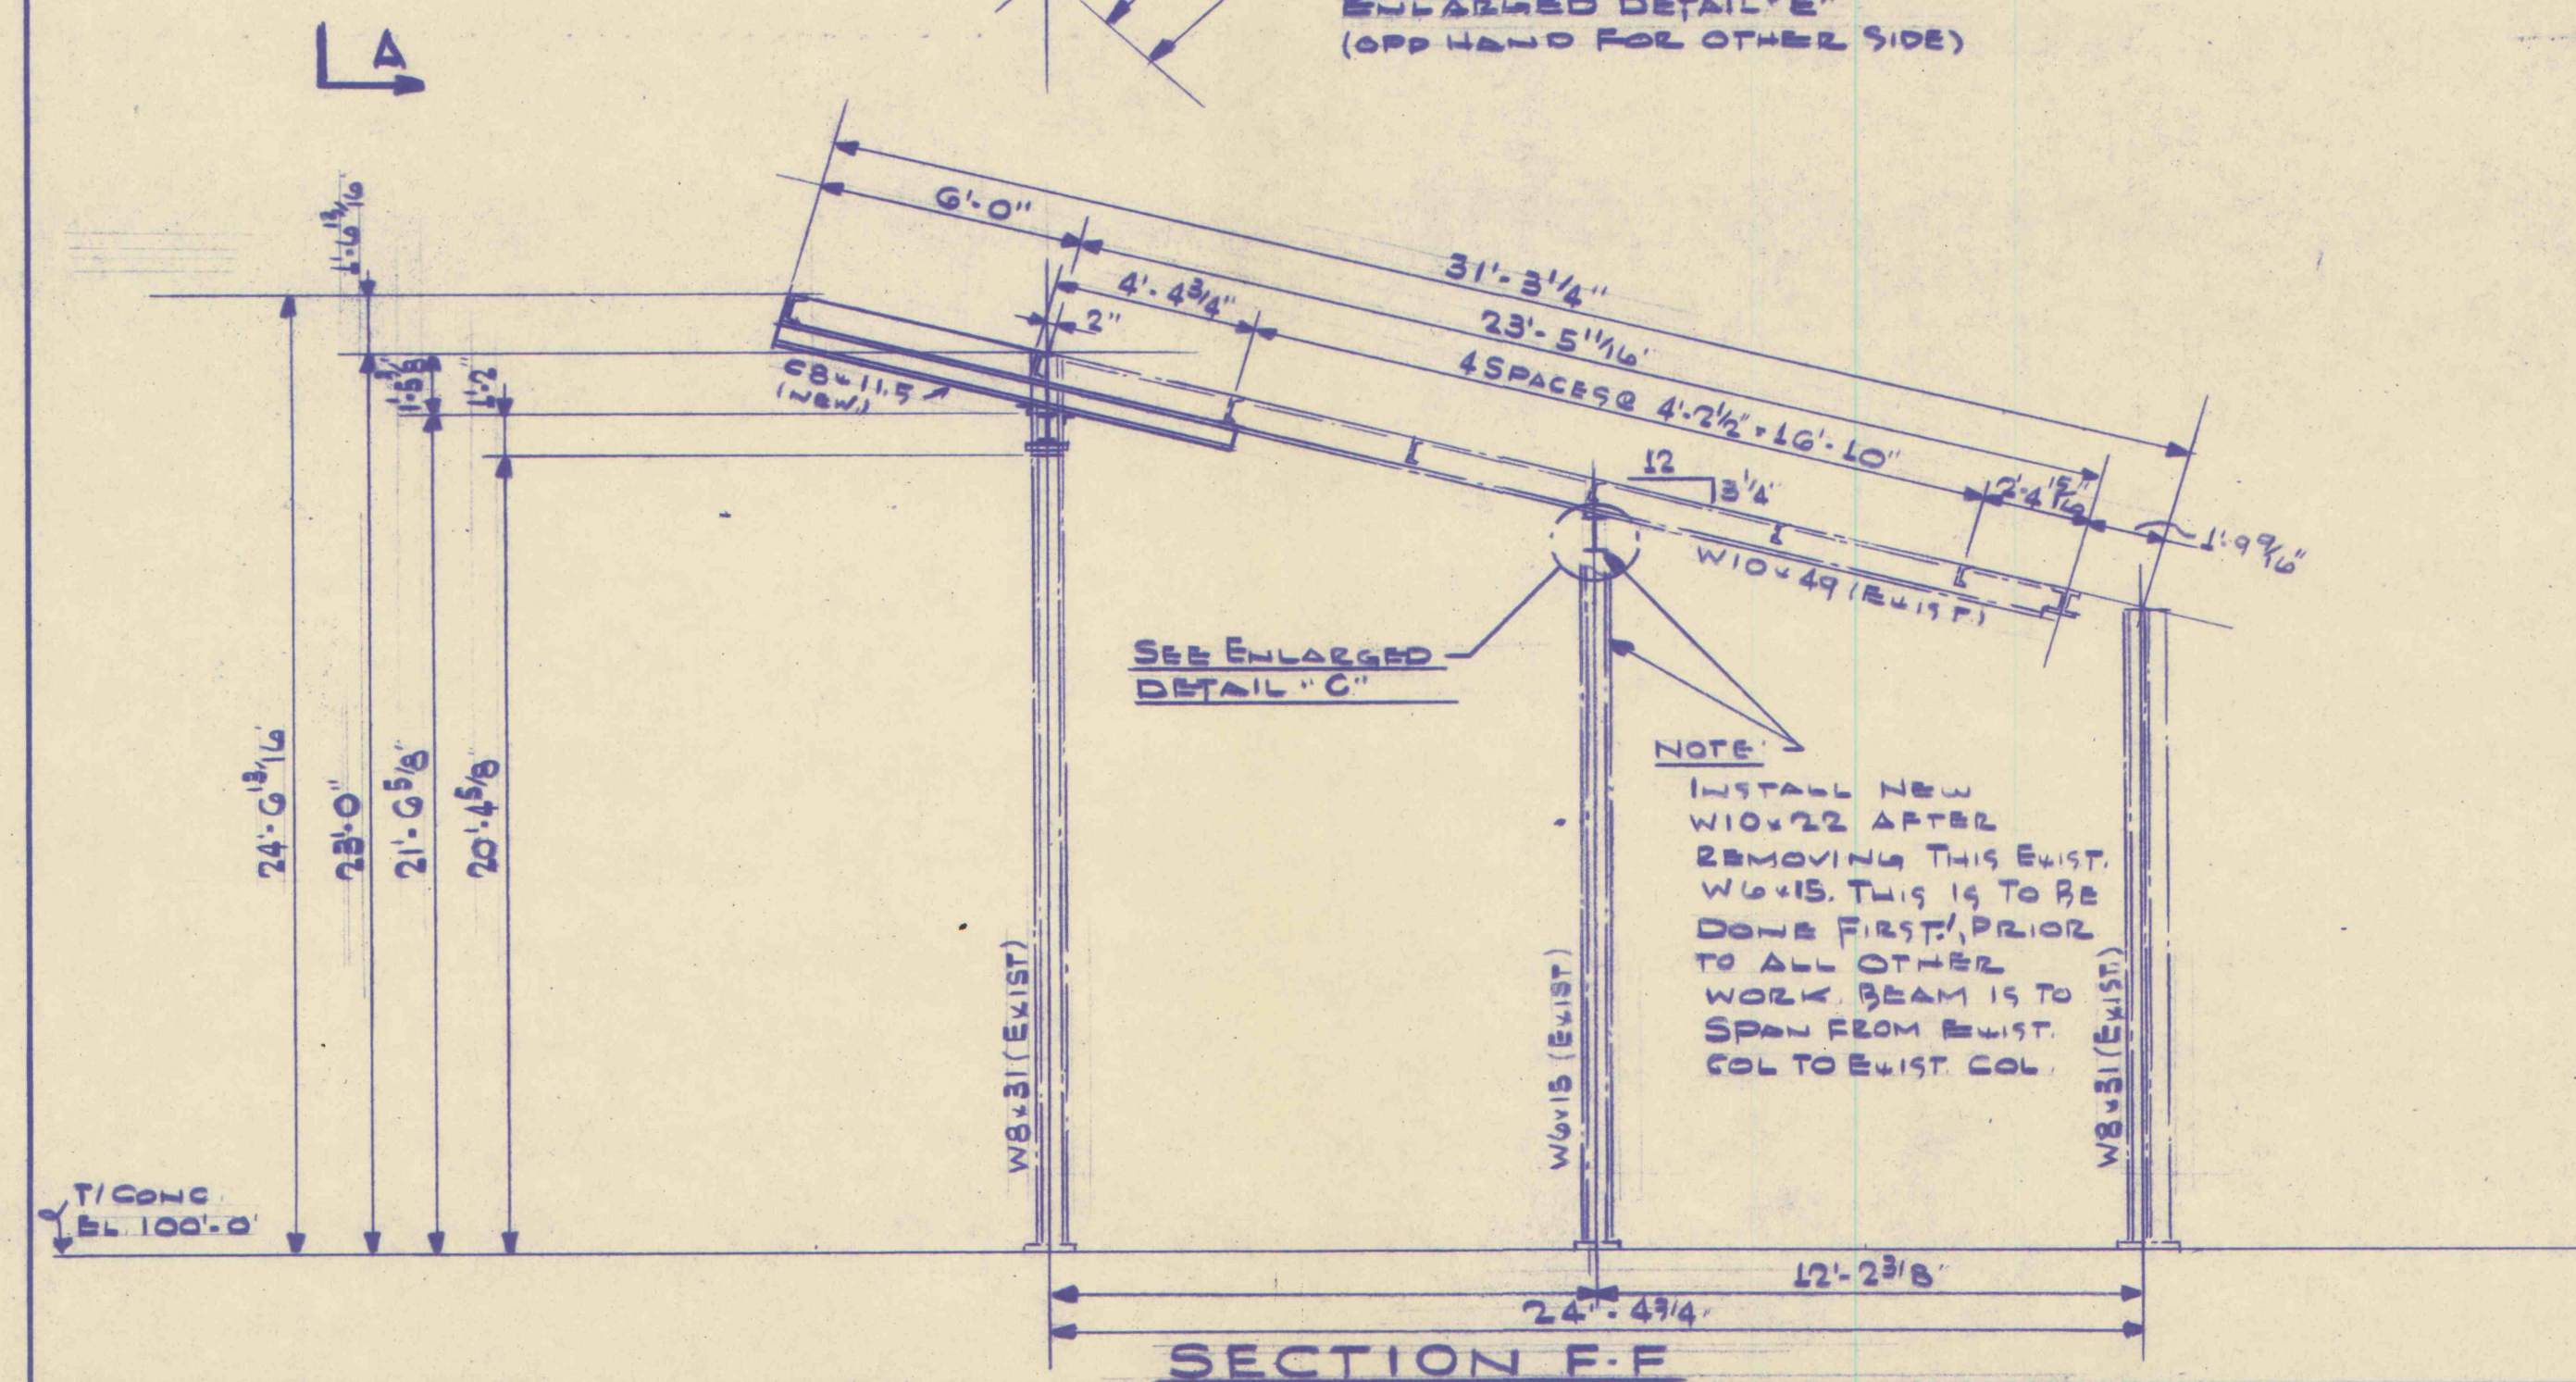

THIS DRAWING AND ALL INFORMATION THEREON IS THE PROPERTY OF SLOGAN ENGINEERING CO. AND IS CONFIDENTIAL AND MUST NOT BE MADE PUBLIC OR COPIED UNLESS AUTHORIZED BY THE OWNER AND IS SUBJECT TO RETURN UPON DEMAND.			SLOGAN ENGINEERING ENGINEERS • DESIGNERS PITTSBURGH, PENNSYLVANIA	
			<u>HELVETIA COAL CO.</u> <u>LUCERNE #6 MINE</u> <u>HOMER CITY, PENNSYLVANIA.</u> <u>COAL TRANSFER STATION MODIFICATIONS</u> <u>STRUCTURAL STEEL PLANE SECTIONS</u>	
			NO.	DATE