


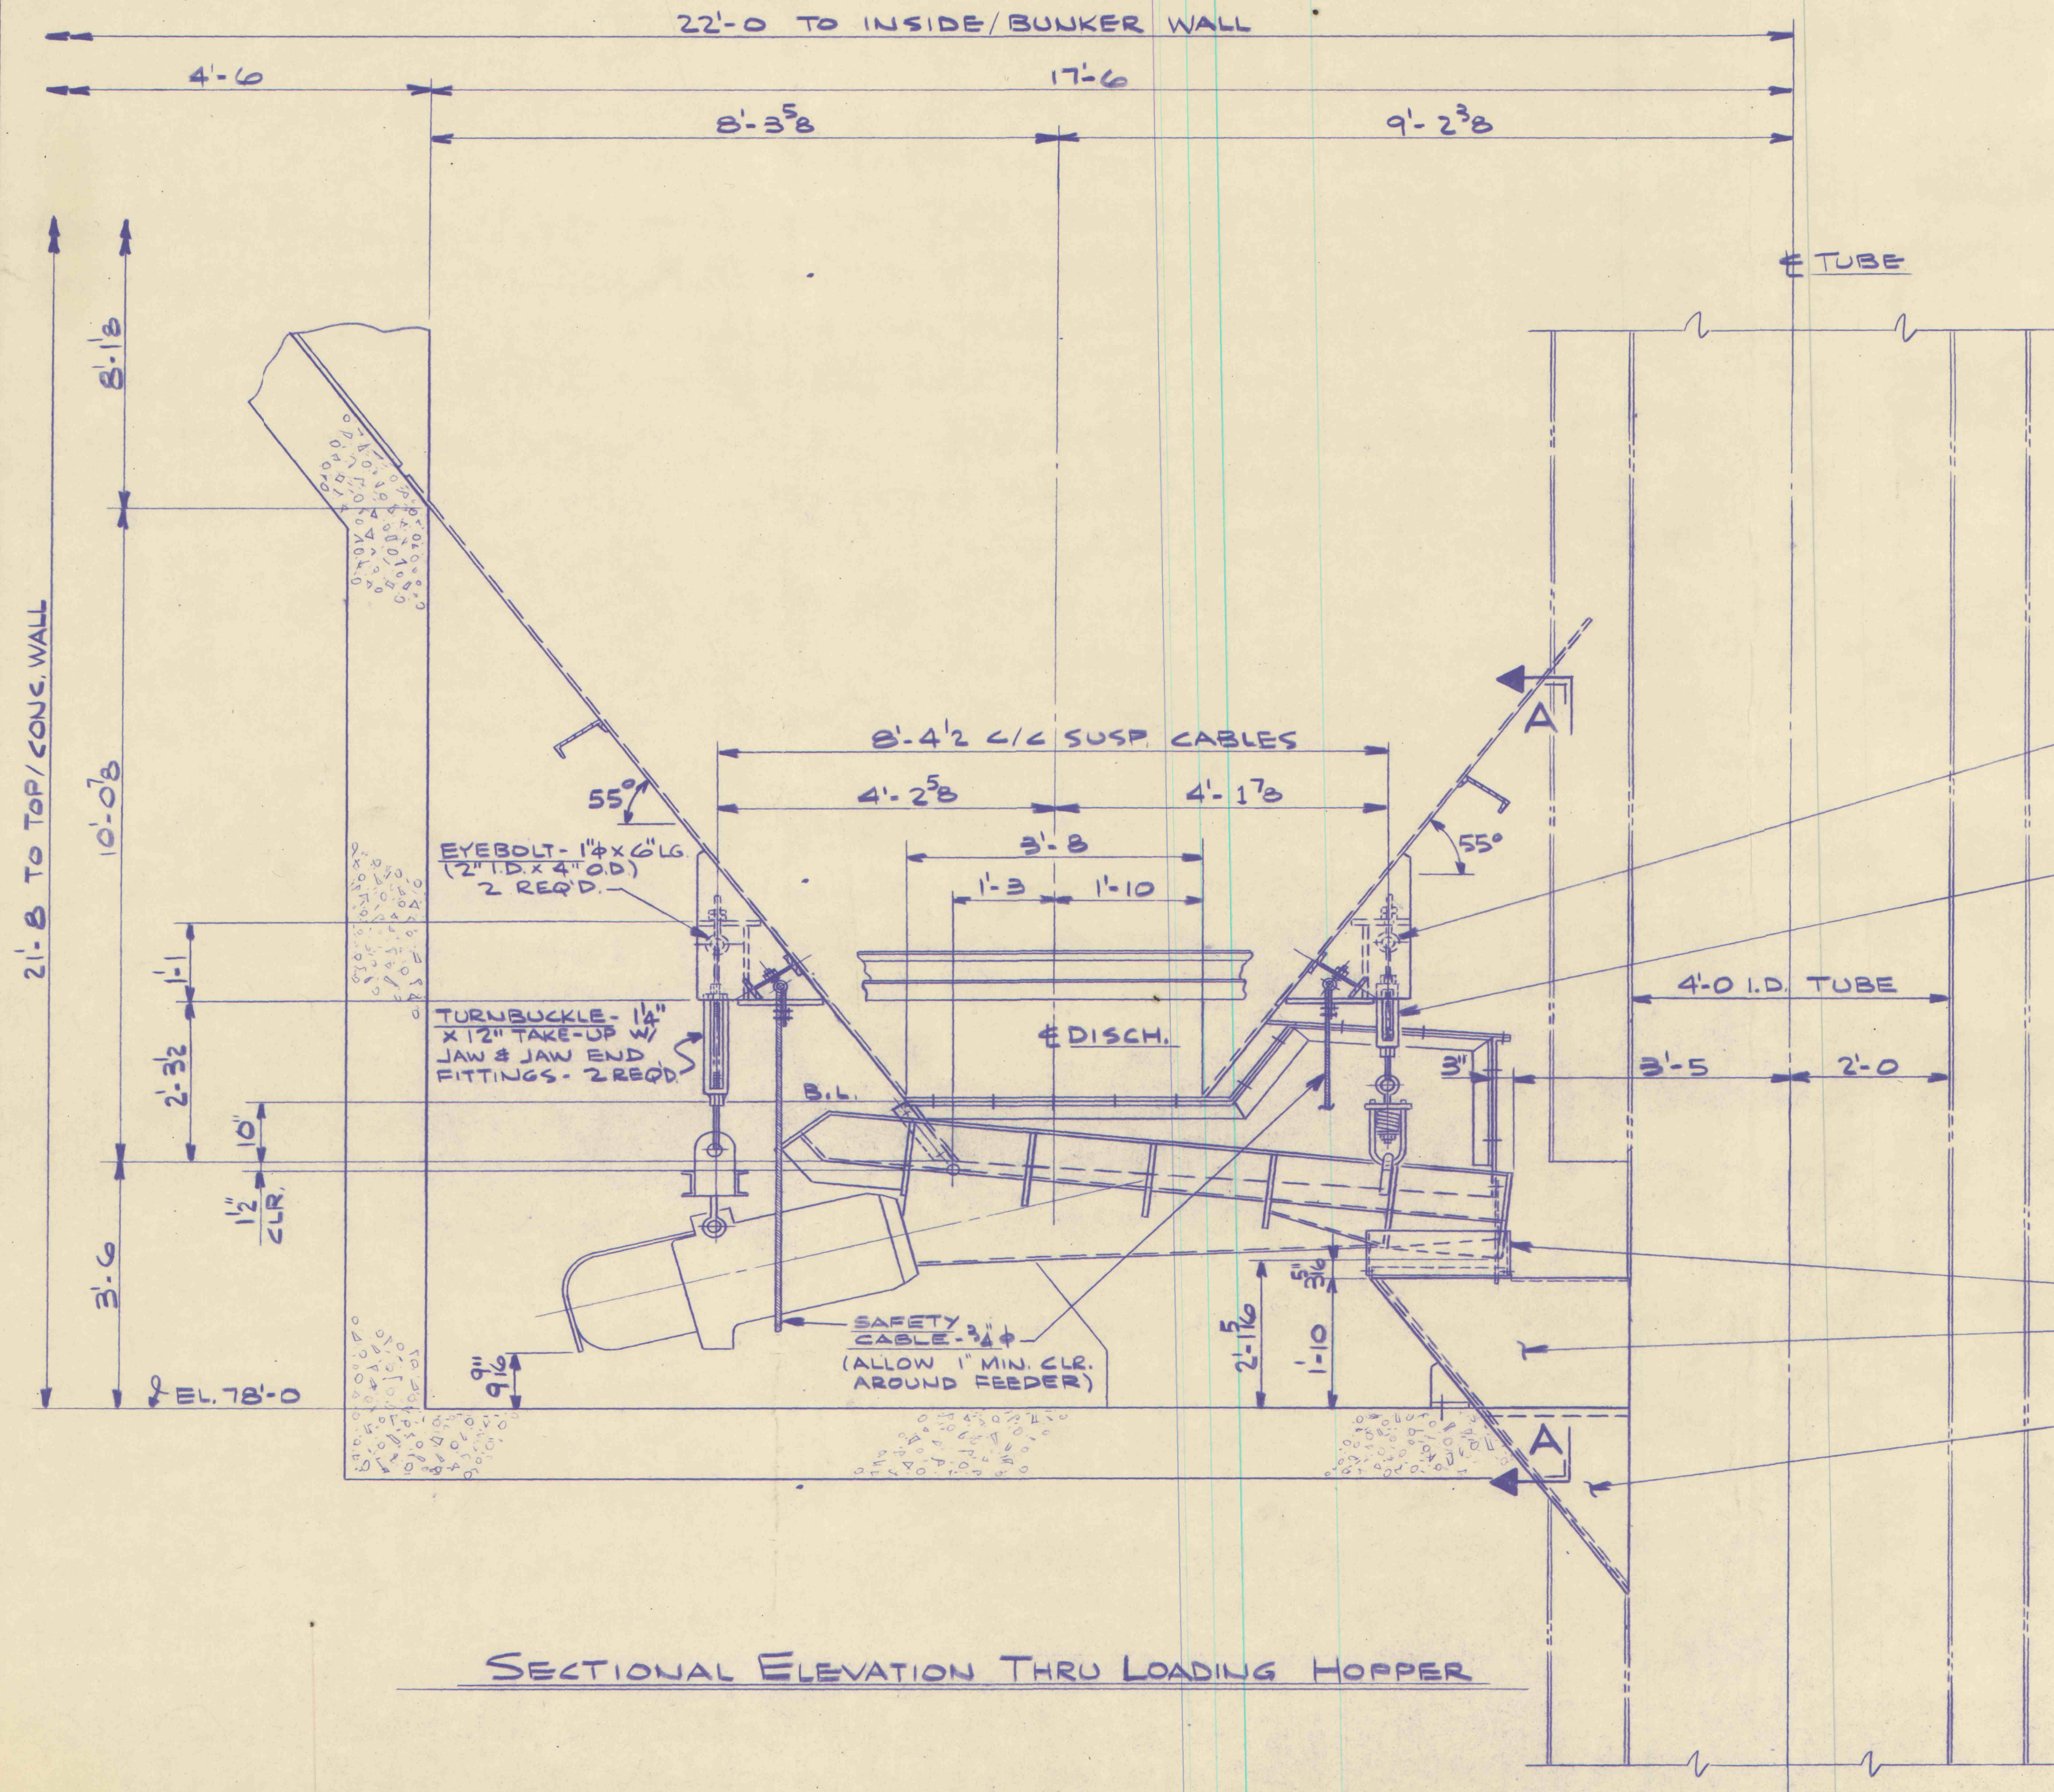


SECTIONAL ELEVATION THRU LOADING HOPPER

EYEBOLT - 7/8" x 5" LG  
(1 3/4" I.D. x 3 1/2" O.D.)  
6 REQ'D. - 2 FOR  
FEEDER SUPPT. &  
4 FOR SAFETY CABLES


TURNBUCKLE - 7/8" x 12"  
TAKE-UP W/ JAW & JAW  
END FITTINGS - 2 REQ'D.

RUBBER CHUTE SEAL  
FEEDER DISCHARGE  
CHUTE MK. M3-E

EMBEDDED CHUTE  
MK. M3-F

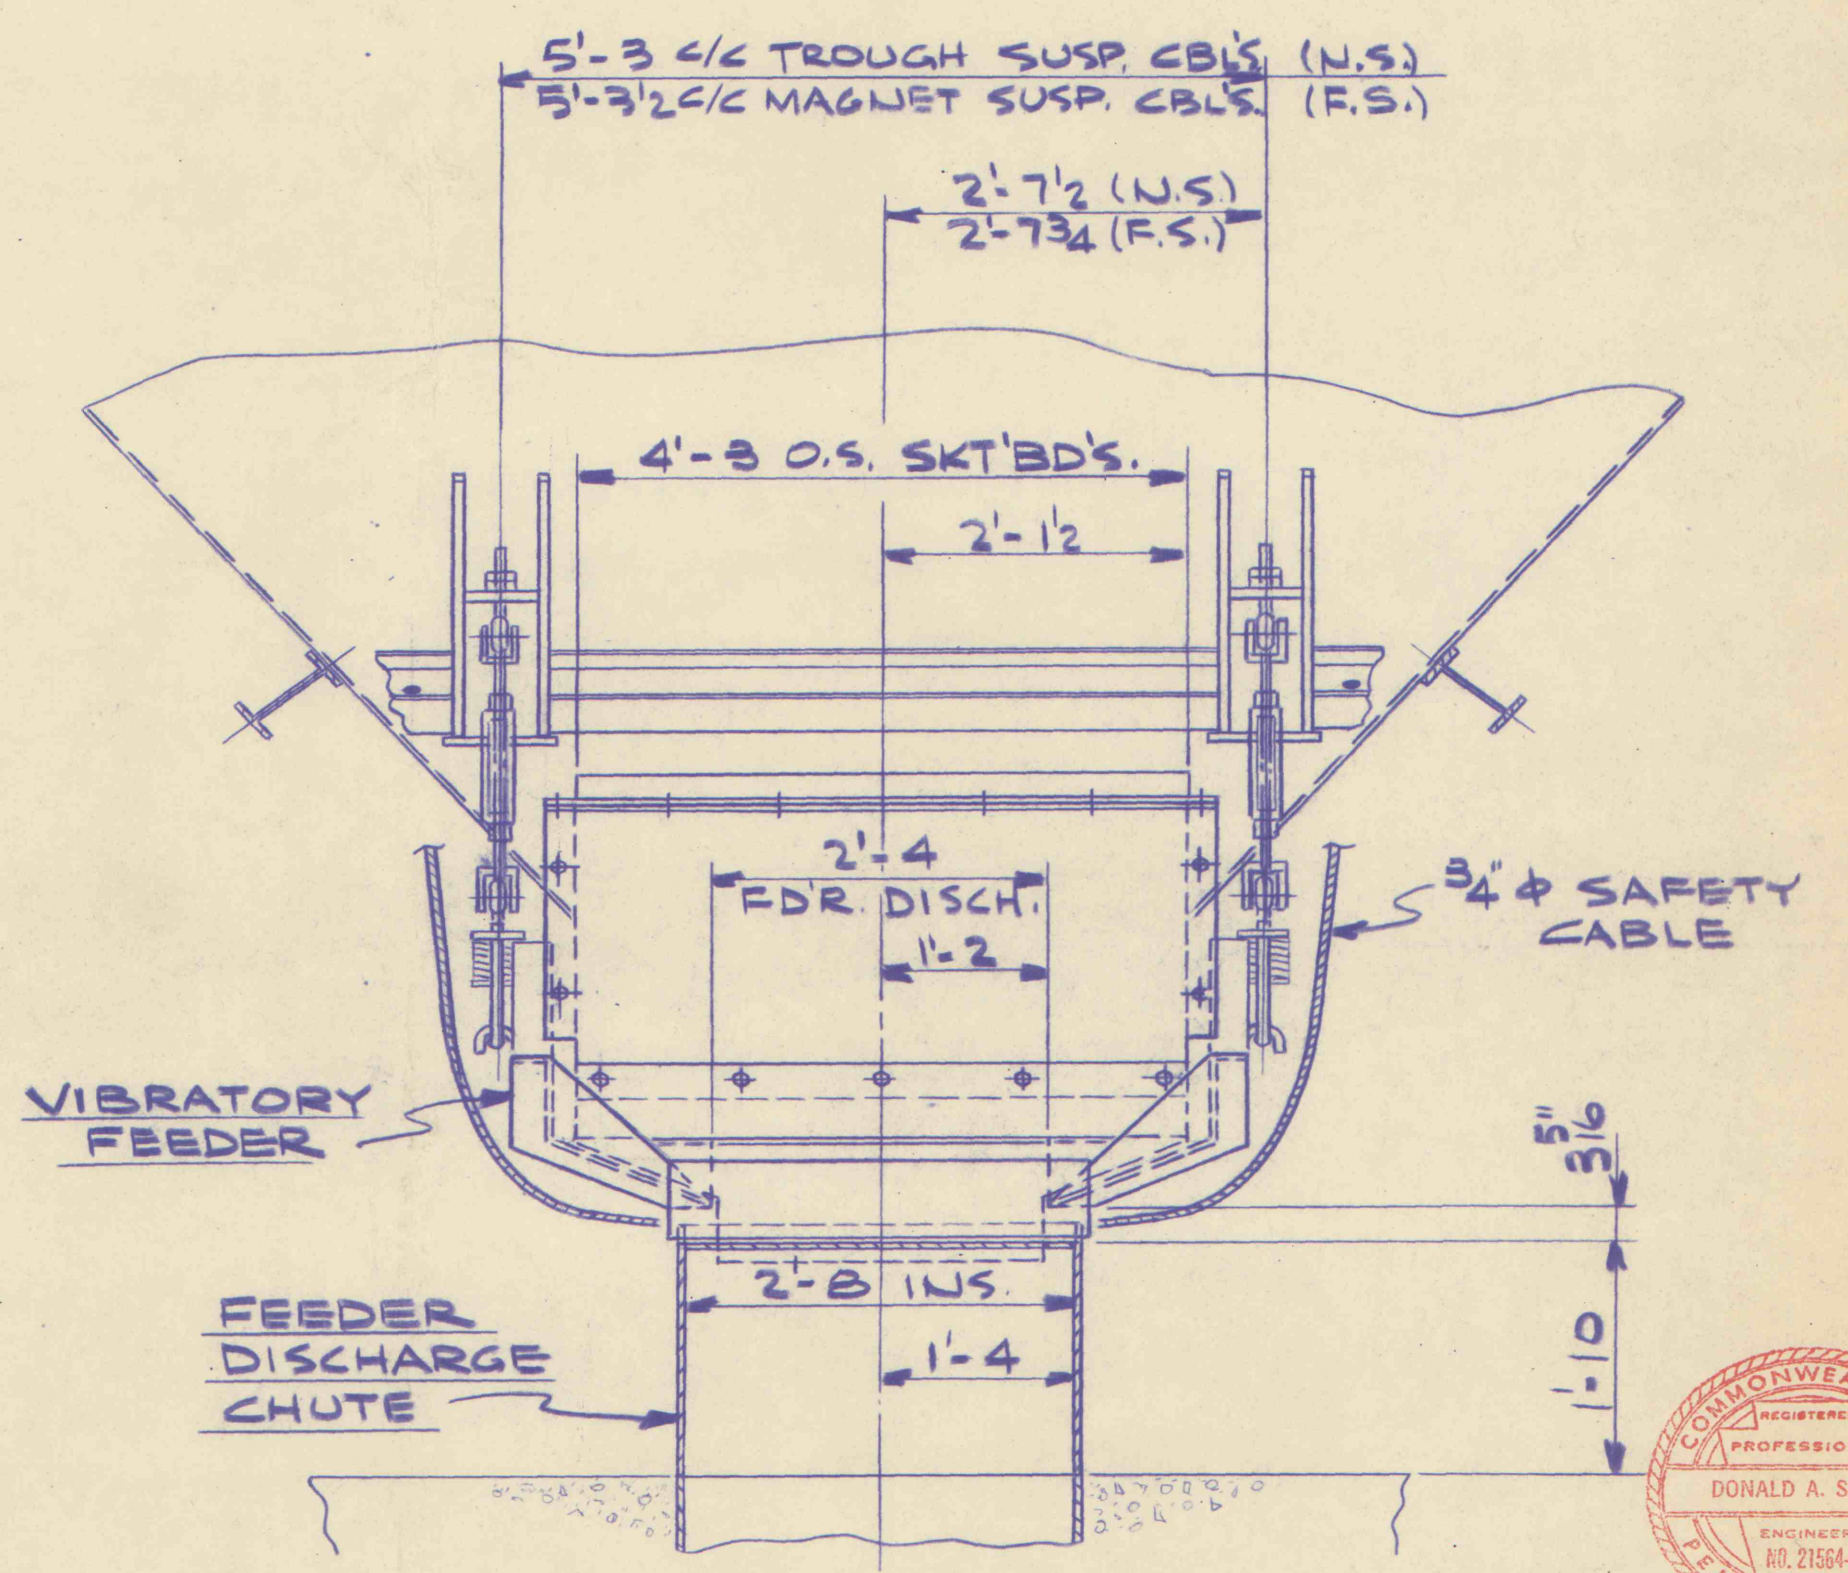

SECTION A-A

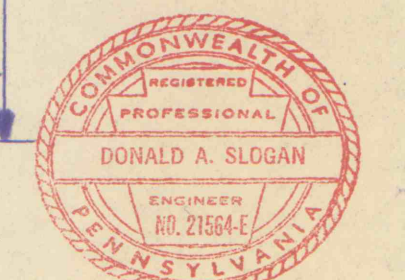

DEC. 19 1986

|   |            |                  |
|---|------------|------------------|
| <b>SLOGAN ENGINEERING</b><br>ENGINEERS • DESIGNERS<br>PITTSBURGH, PENNSYLVANIA   |            |                  |
| HELVETIA COAL CO.<br>LUCERNE #6 MINE<br>HOMER CITY, PENNSYLVANIA<br>COAL TRANSFER STATION MODIFICATIONS<br>GEN. ARRGT. - LOADING HOPPER DISCH. FDR.                                                               |            |                  |
| NO.   | DATE       | REVISION         |
| THIS DRAWING AND ALL INFORMATION THEREON IS THE PROPERTY OF SLOGAN ENGINEERING CO. AND IS CONFIDENTIAL AND MUST NOT BE MADE PUBLIC OR COPIED UNLESS AUTHORIZED BY THE OWNER AND IS SUBJECT TO RETURN UPON DEMAND. |            |                  |
| SCALE:   | 3" = 1'-0" | DRAWN BY: T.J.M. |
| DATE:   | 11/12/86   | CHECKED BY:      |
|   |            | E-3386-L2        |