



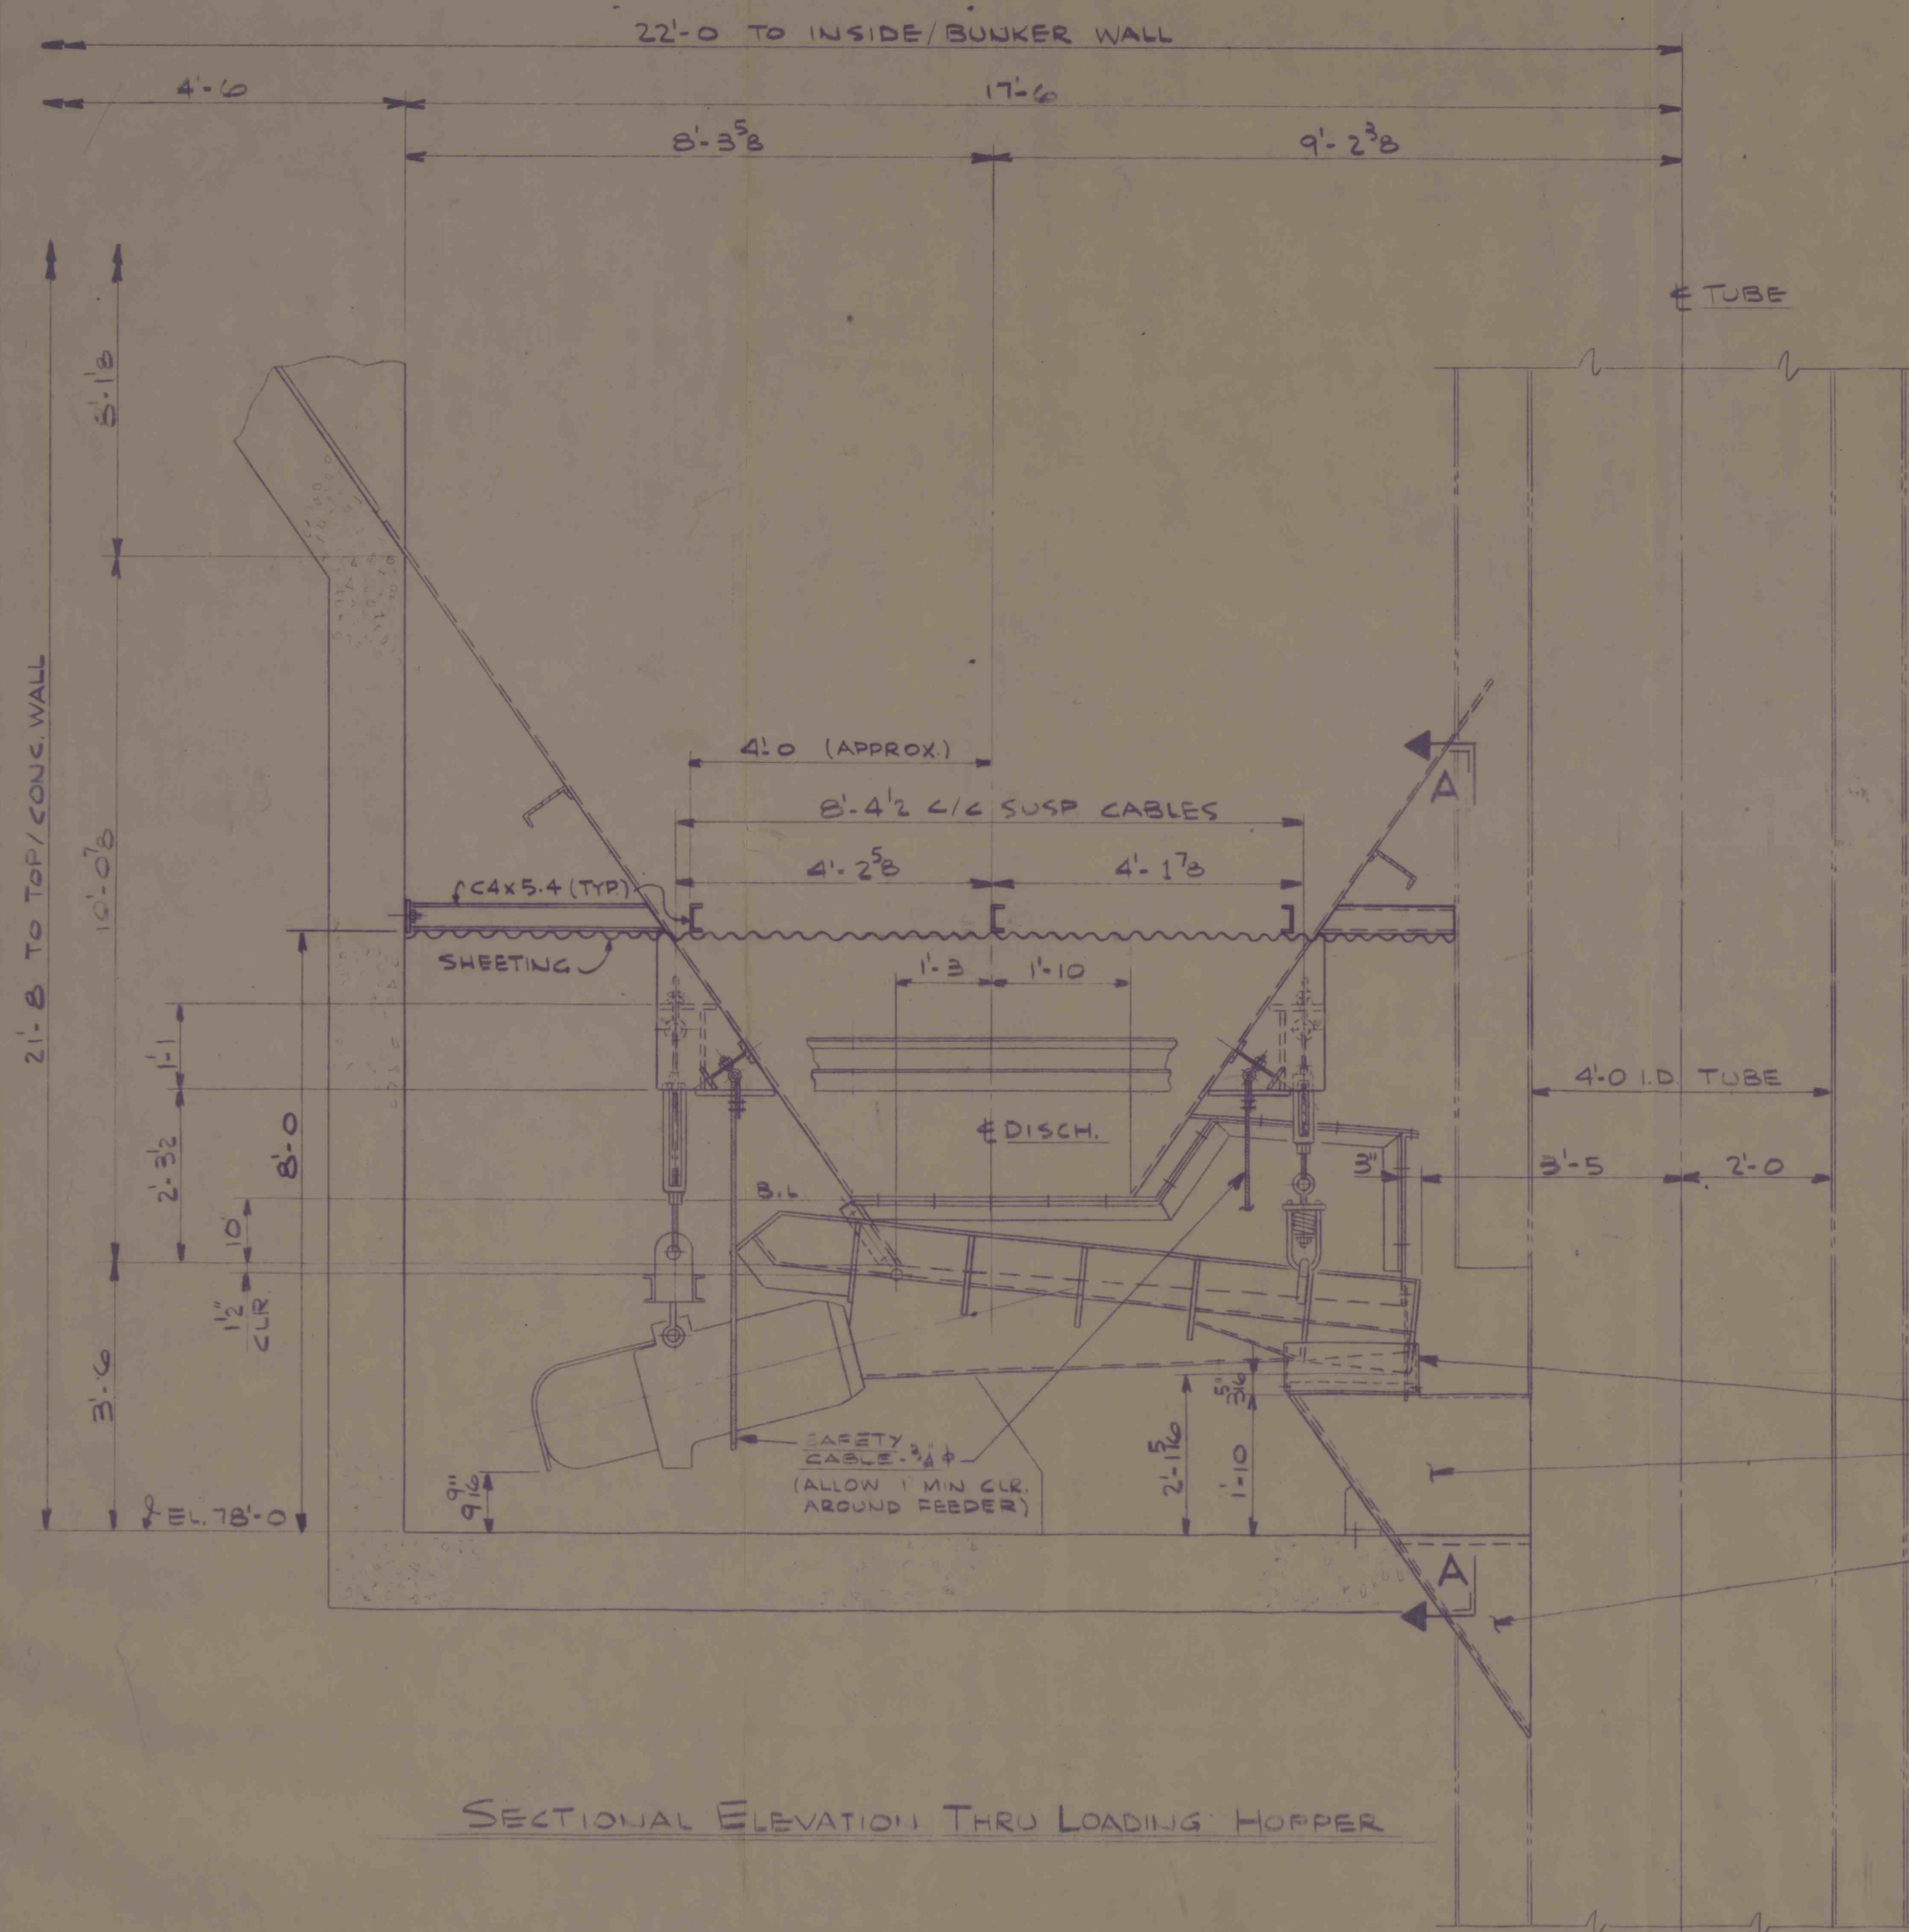

SECTIONAL ELEVATION THRU LOADING HOPPER

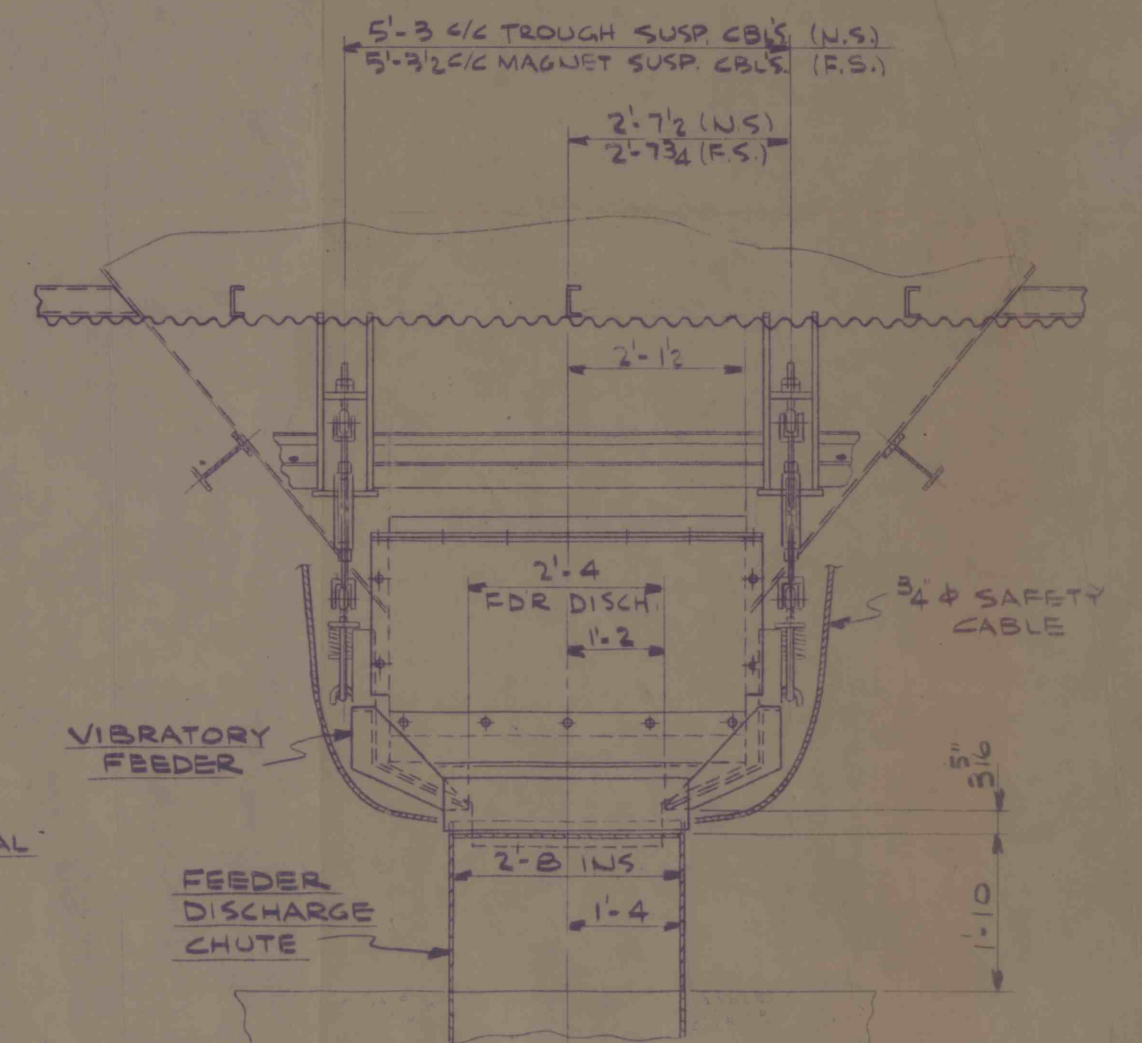

SECTION A-A

JMAPS# 15176

DEC 22 1988

SLOGAN ENGINEERING

ENGINEERS • DESIGNERS
PITTSBURGH, PENNSYLVANIA

HELVETIA COAL CO.
LUCERNE #6 MINE
HOMER CITY, PENNSYLVANIA
COAL TRANSFER STATION MODIFICATIONS
GEN. ARCT - LOADING HOPPER DISCH. FDR.

NO. DATE REVISION

THIS DRAWING AND ALL INFORMATION THEREON IS THE PROPERTY OF SLOGAN ENGINEERING CO. AND IS CONFIDENTIAL AND MUST NOT BE MADE PUBLIC OR COPIED UNLESS AUTHORIZED BY THE OWNER AND IS SUBJECT TO RETURN UPON DEMAND.

SCALE: 3/4" = 1'-0"
DATE: 11/2/86

DRAWN BY: TJM
CHECKED BY:

DRAWING NO. E-3386-S4