
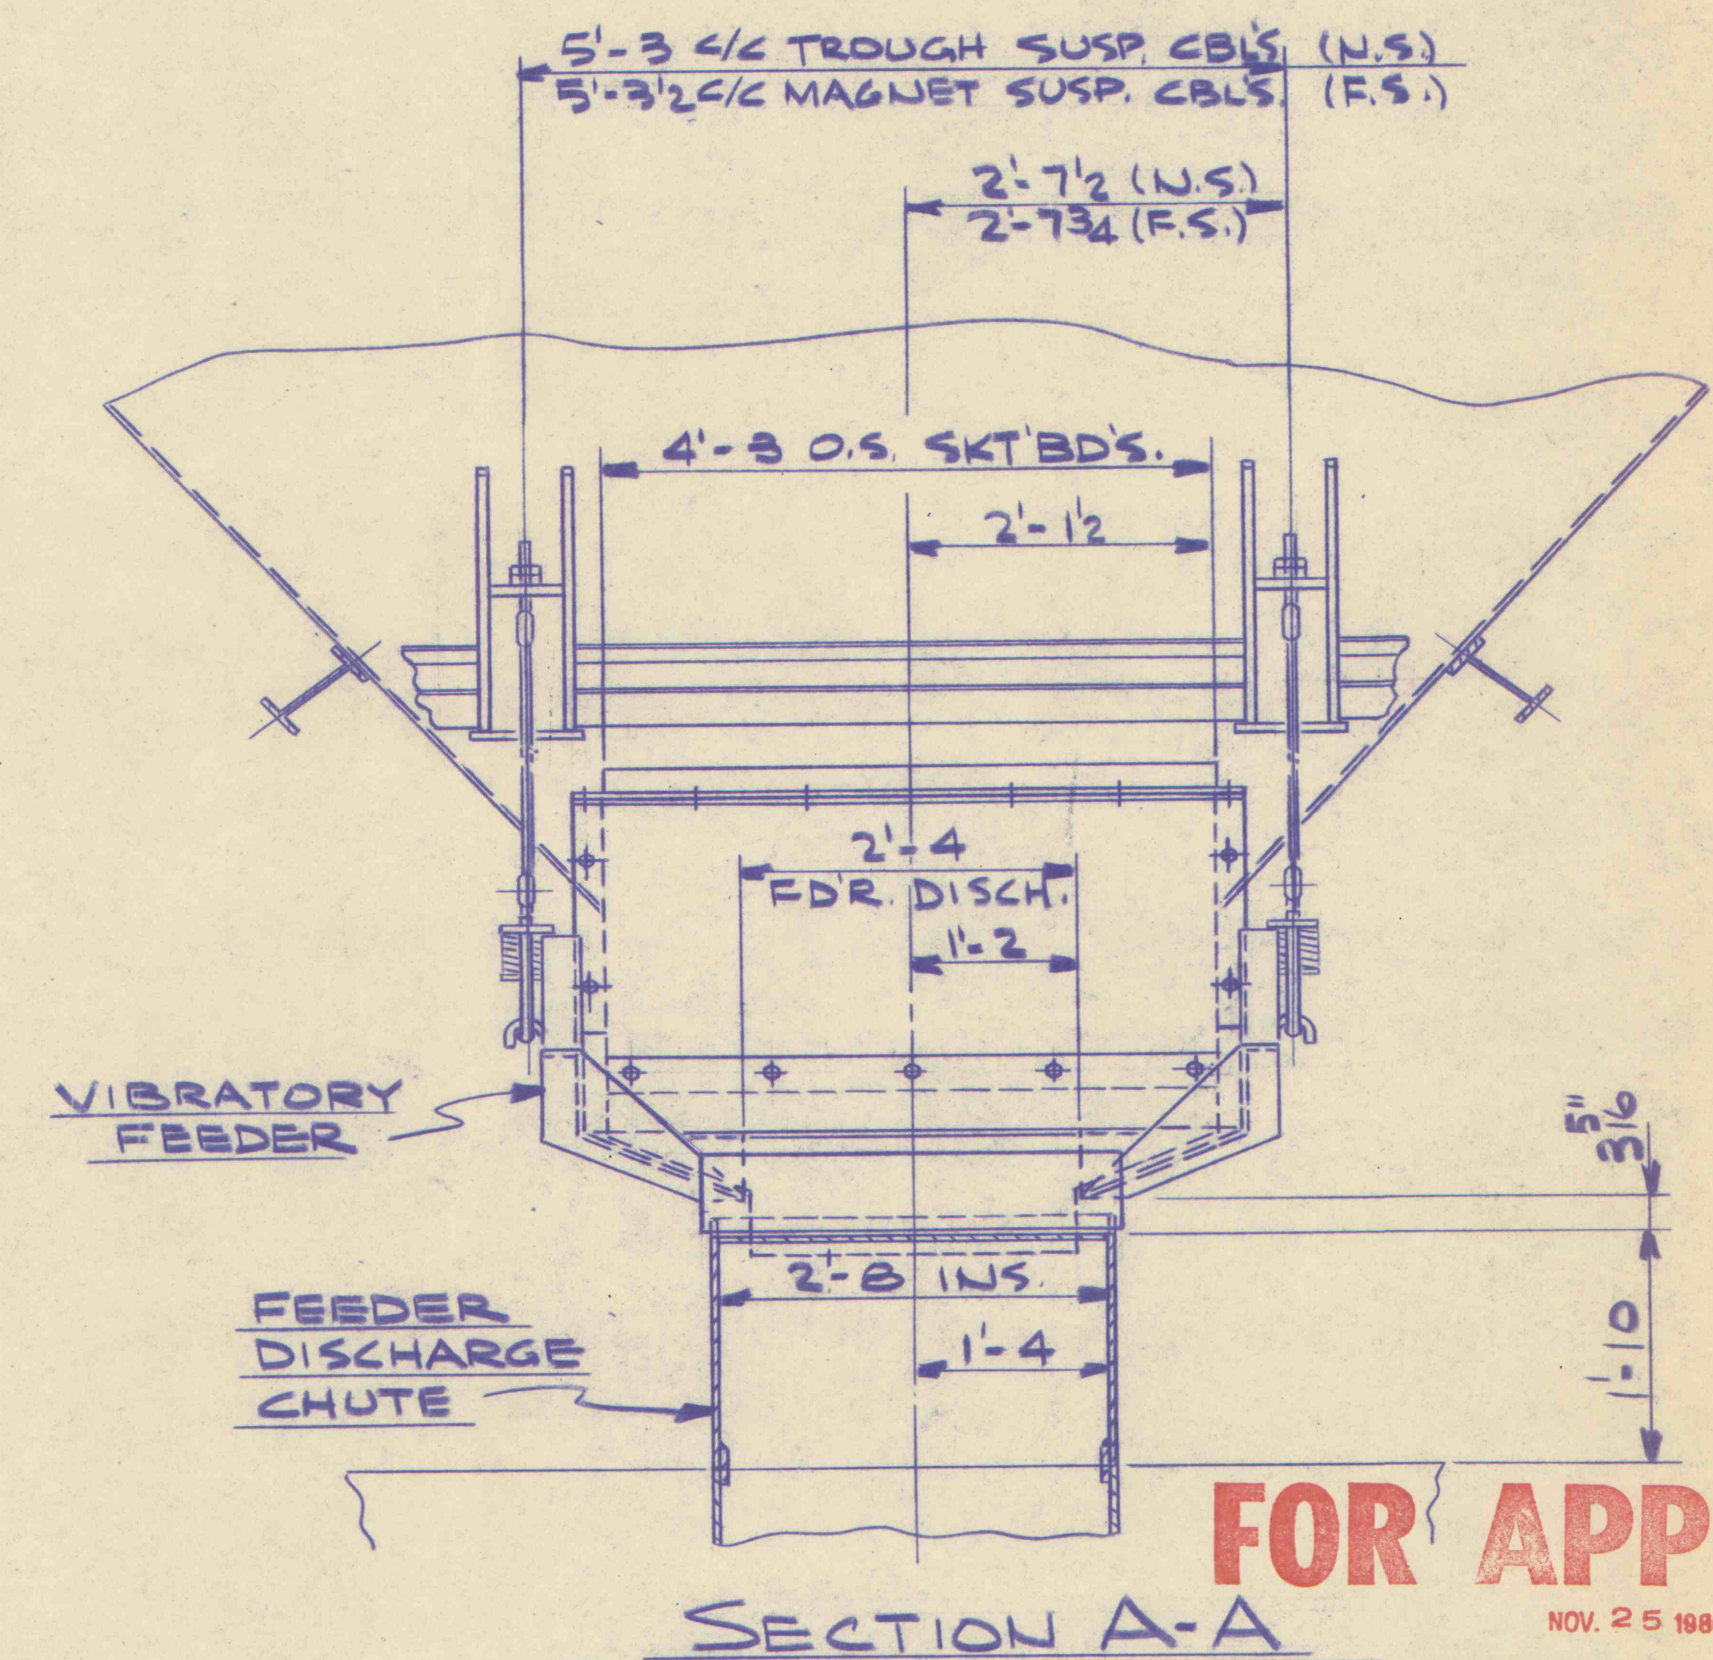


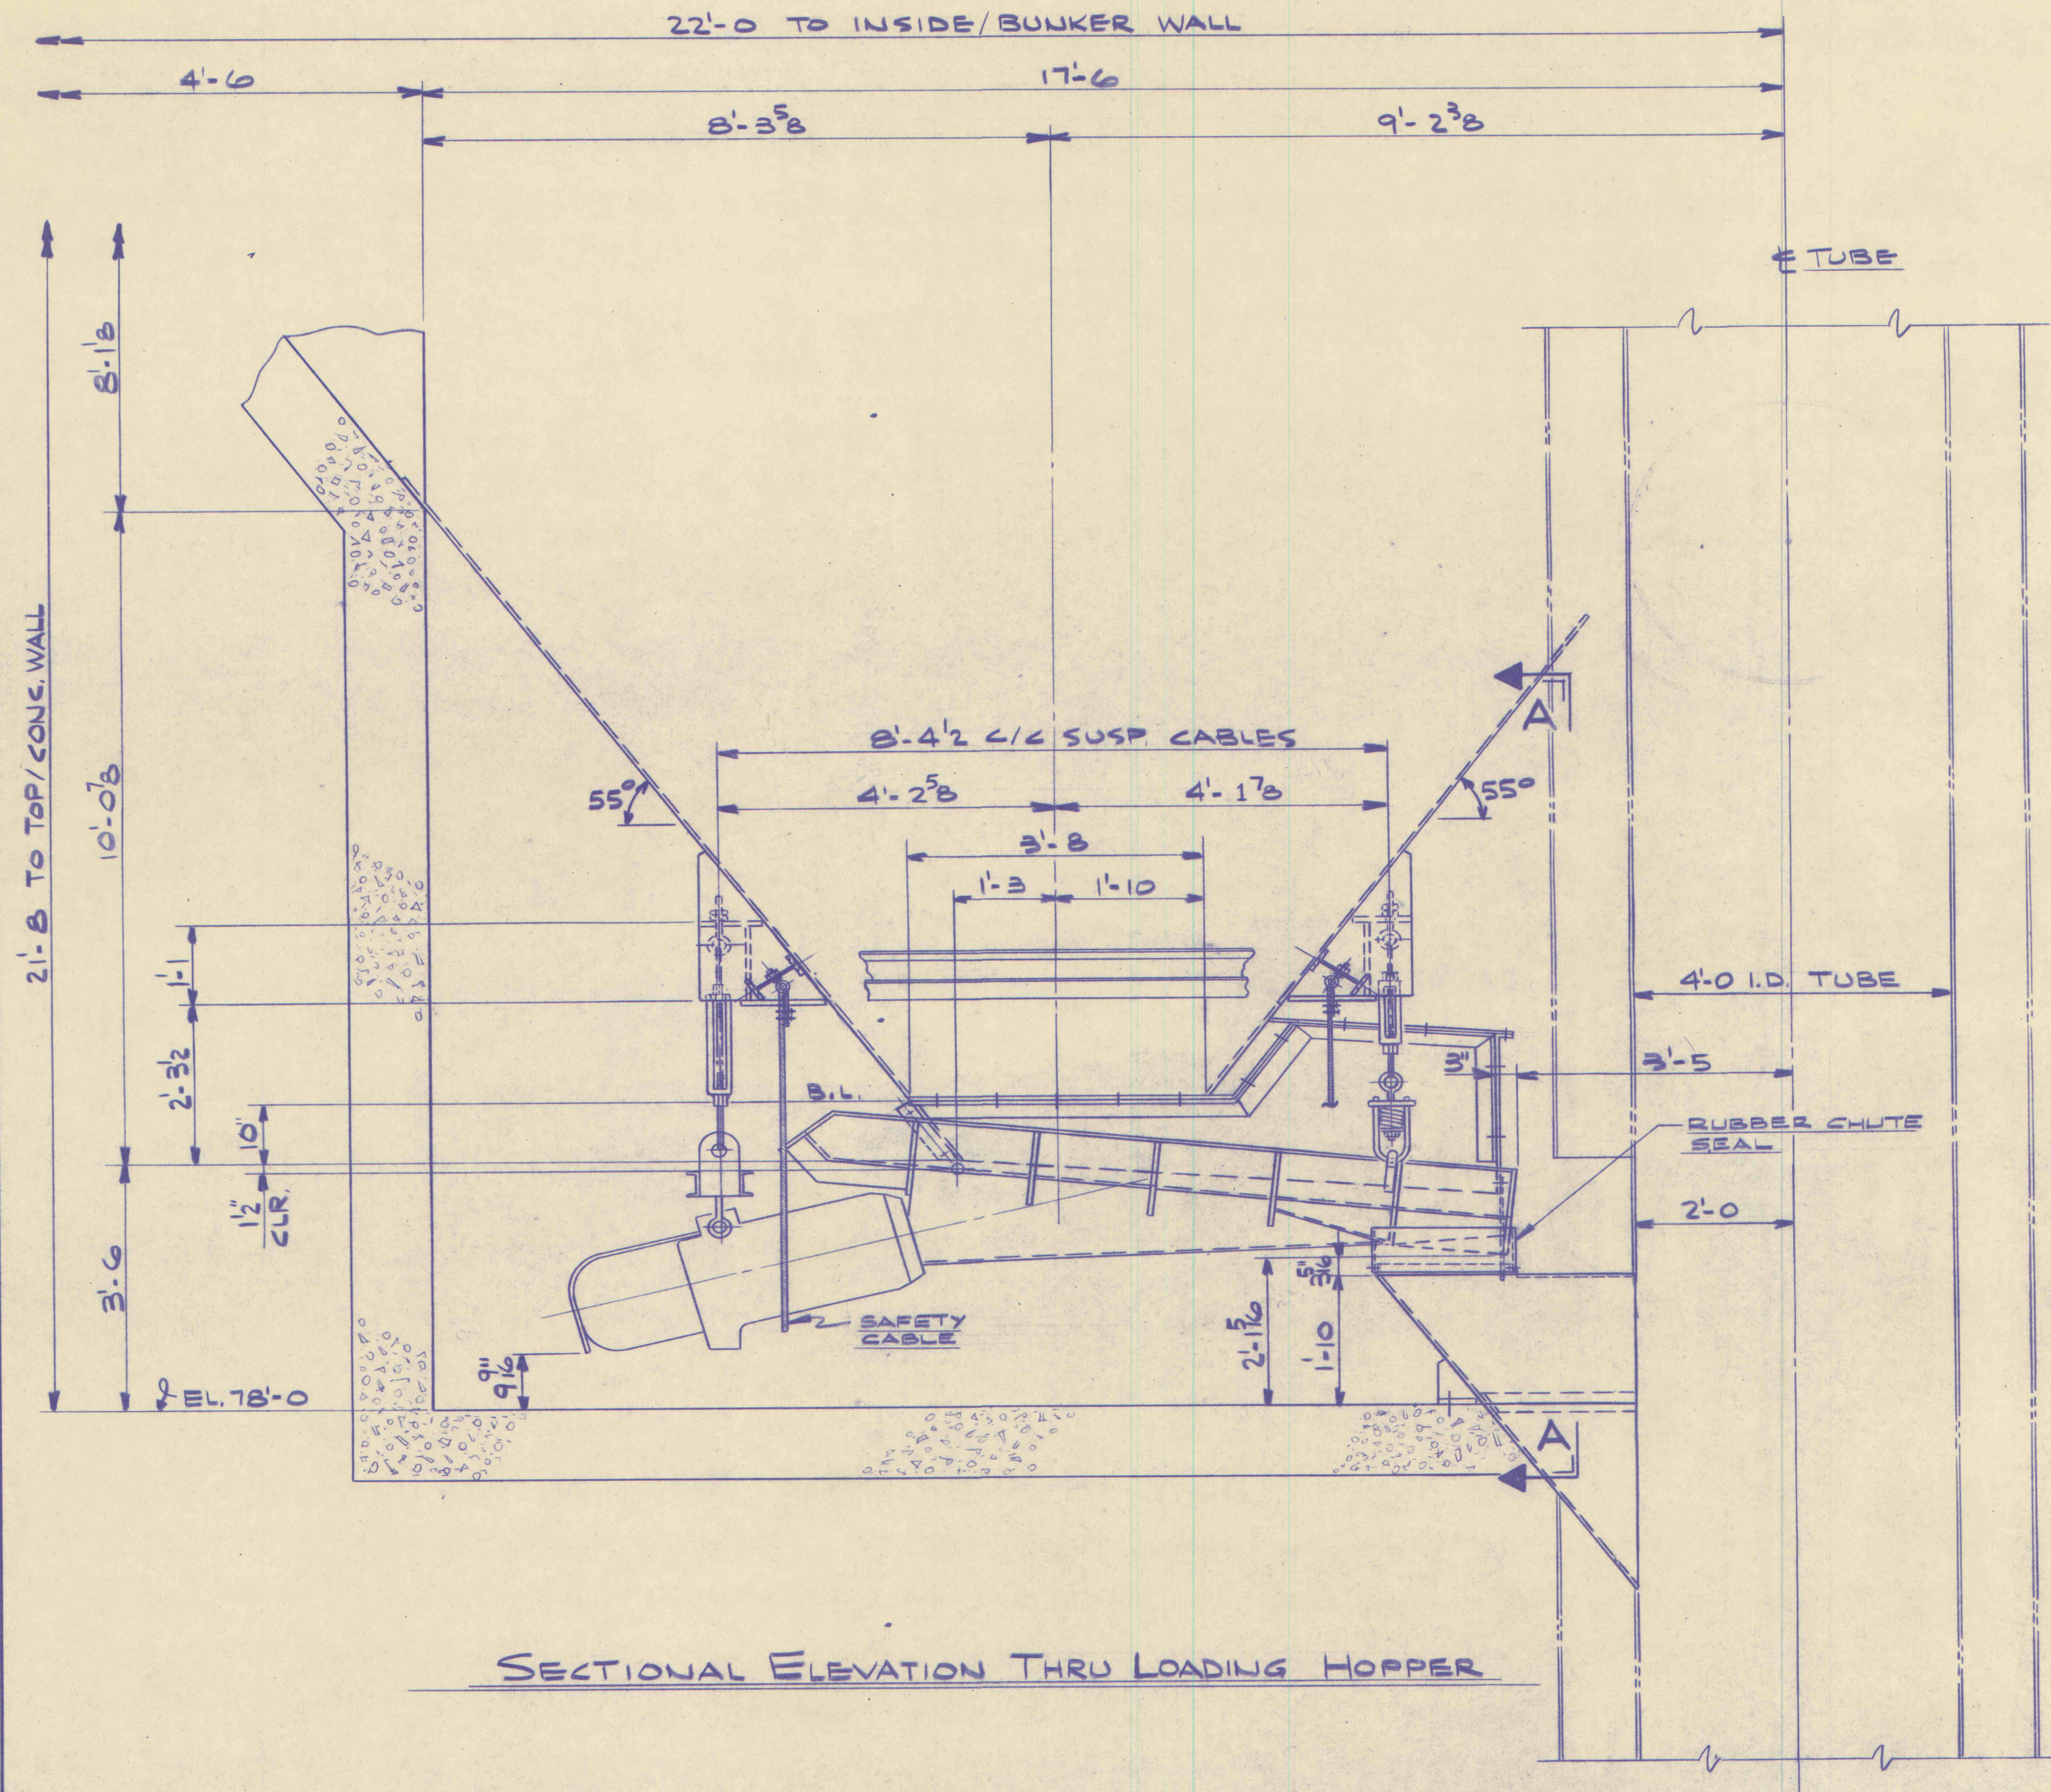

FOR APPROVAL
NOV. 25 1986

SLOGAN ENGINEERING
ENGINEERS • DESIGNERS
PITTSBURGH, PENNSYLVANIA

HELVETIA COAL CO.
LUCERNE #6 MINE
HOMER CITY, PENNSYLVANIA
COAL TRANSFER STATION MODIFICATIONS
GEN. ARRG'T. - LOADING HOPPER DISCH. FDR.

NO.	DATE	REVISION	SCALE	DRAWN BY	CHECKED BY	DRAWING NO.
			3/4" = 1'-0"	T.J.M.		E-3386-L2
	11/12/86					

THIS DRAWING AND ALL INFORMATION THEREON IS THE PROPERTY OF SLOGAN ENGINEERING CO. AND IS CONFIDENTIAL AND MUST NOT BE MADE PUBLIC OR COPIED UNLESS AUTHORIZED BY THE OWNER AND IS SUBJECT TO RETURN UPON DEMAND.