


NEW CHANGE HOUSE
HELVETIA COAL COMPANY
NO. 2 NORTH
LUCERNE #6 MINE

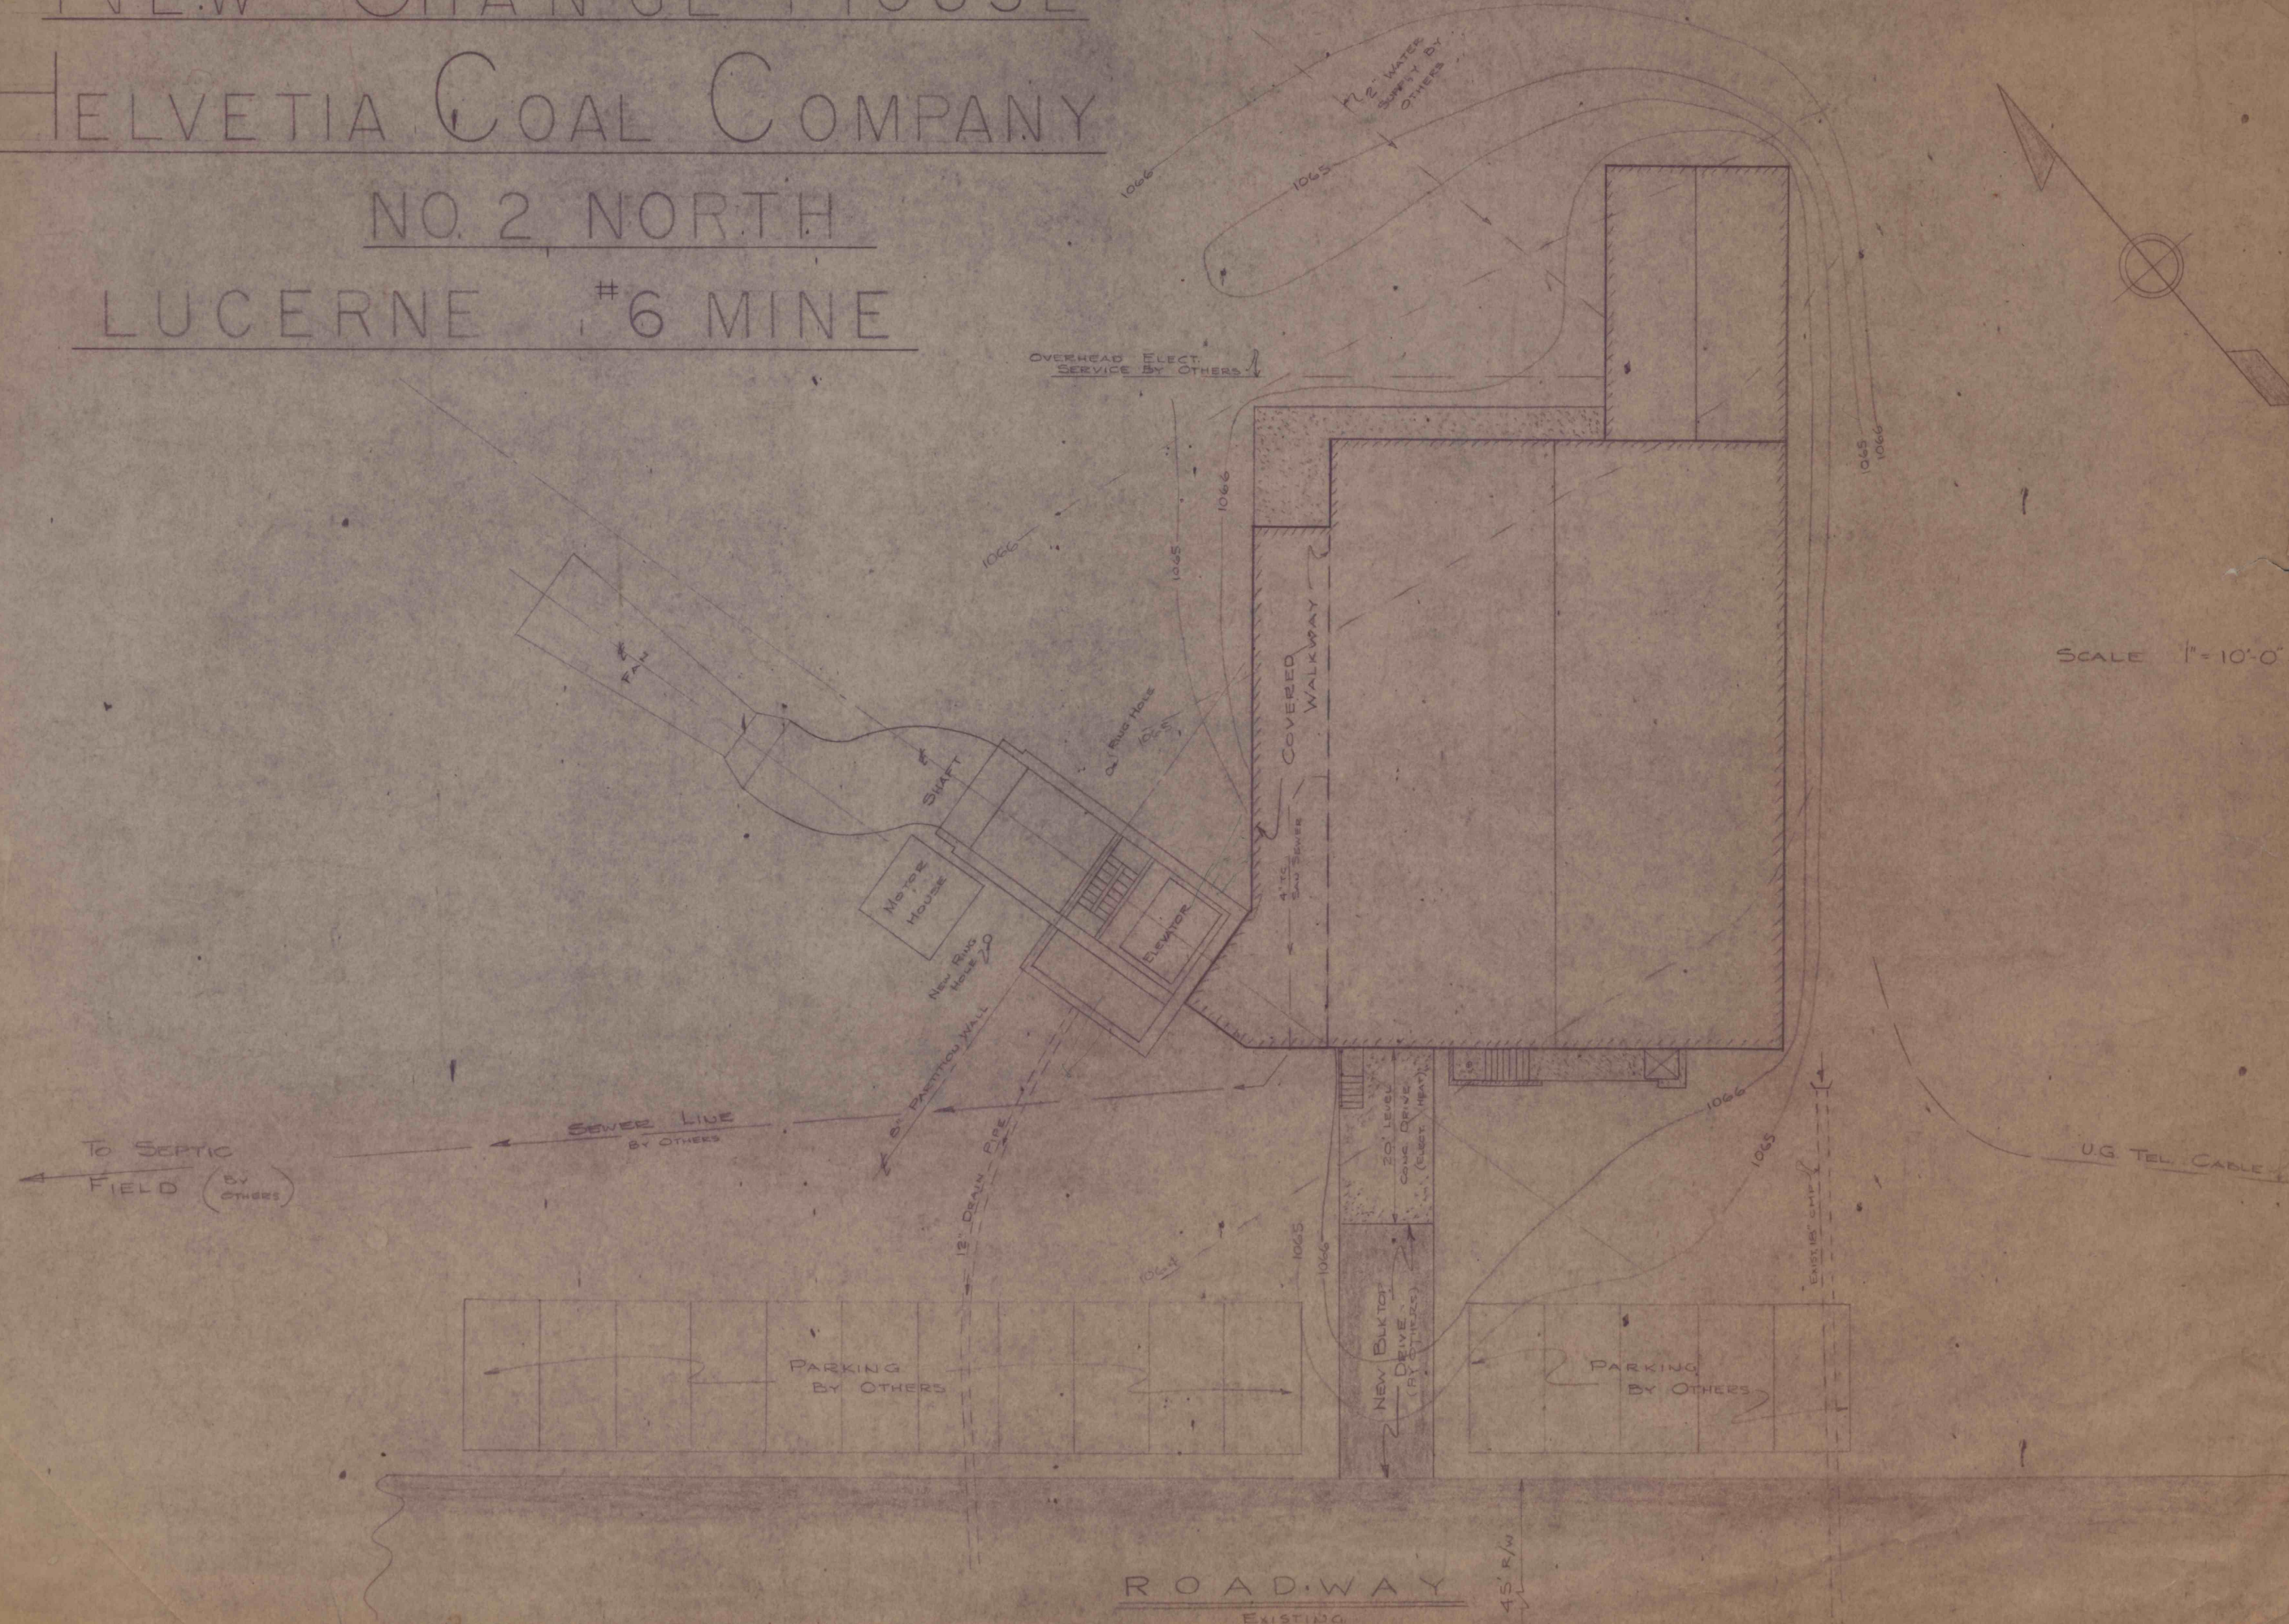

SCALE 1"=10'-0"