




98-5586

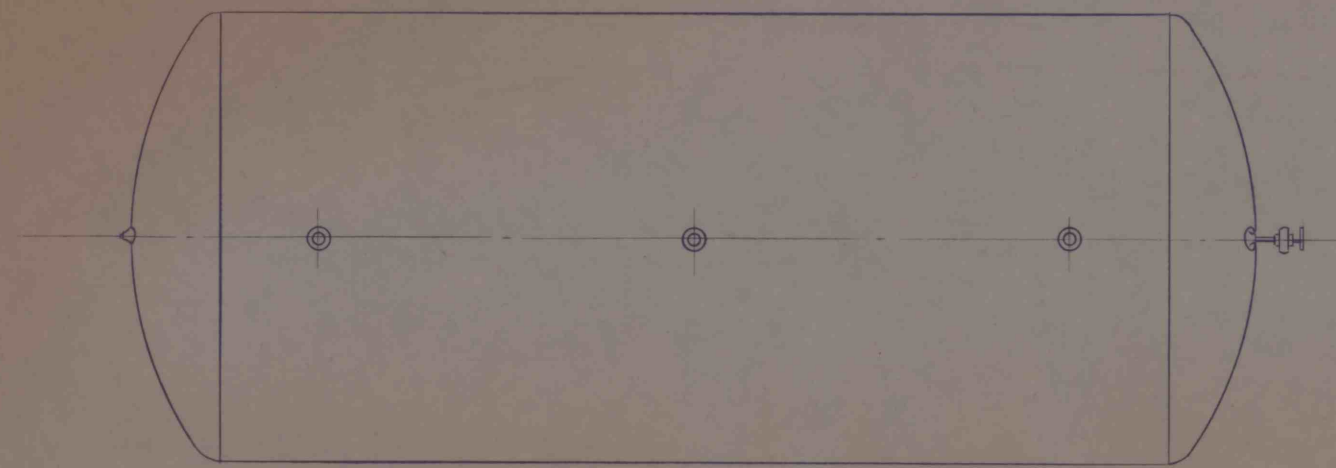


— TOP VIEW —

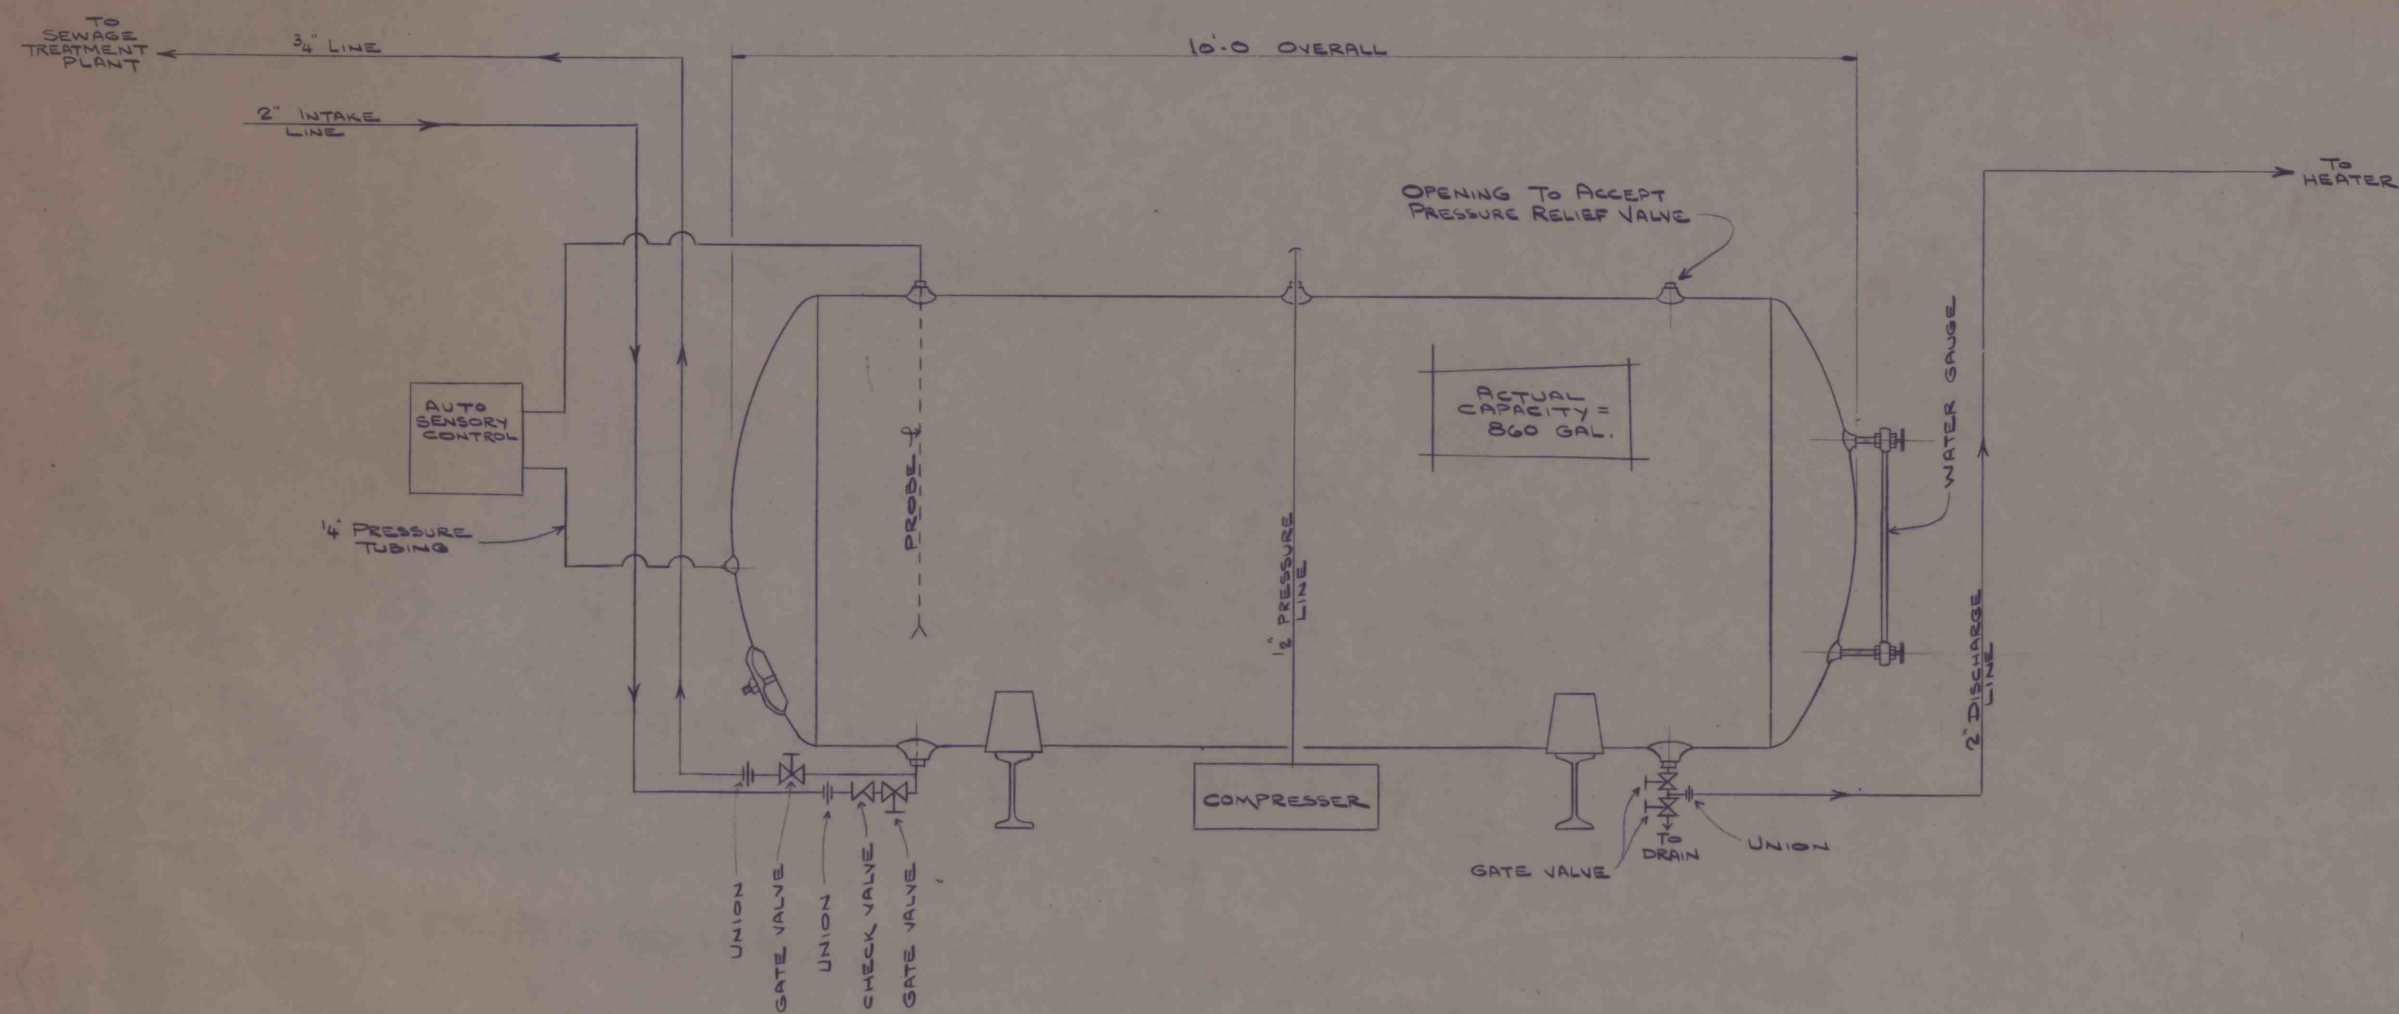

— FRONT VIEW —

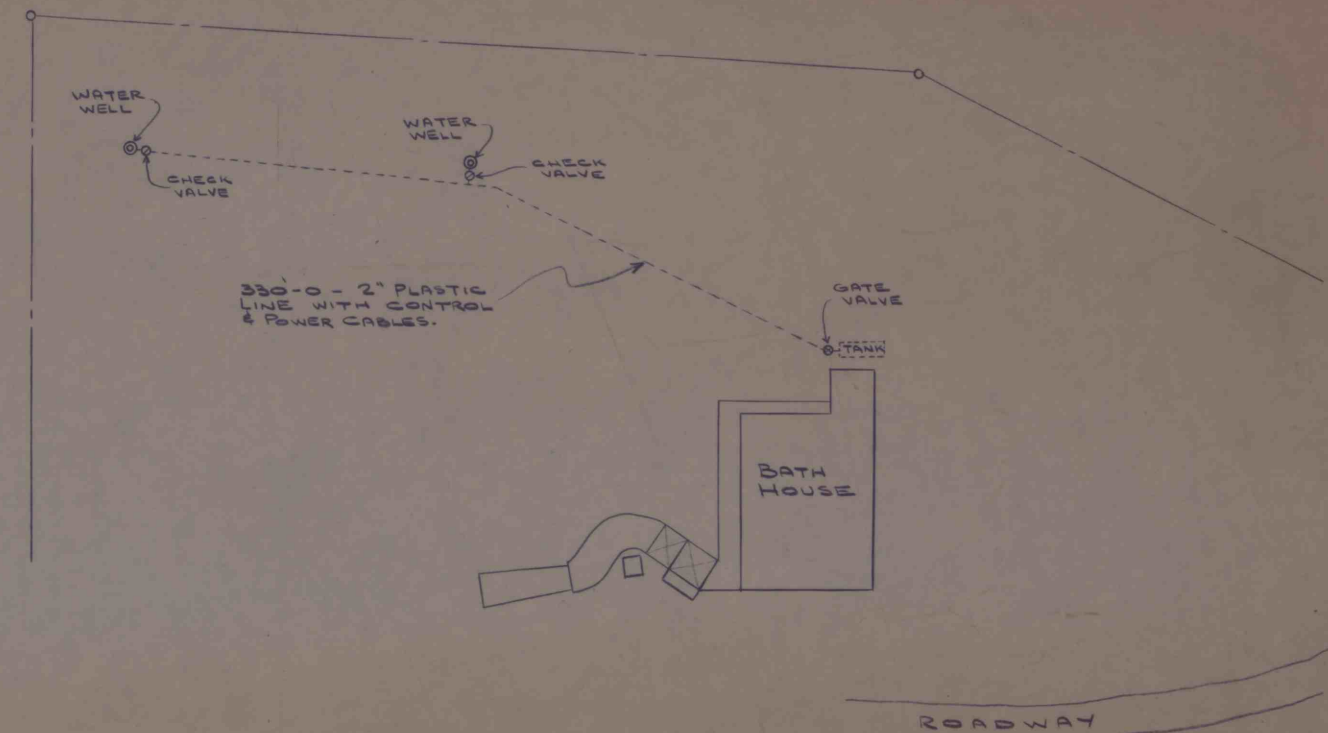

— GENERAL PLAN —
SCALE: 1" = 50'-0"

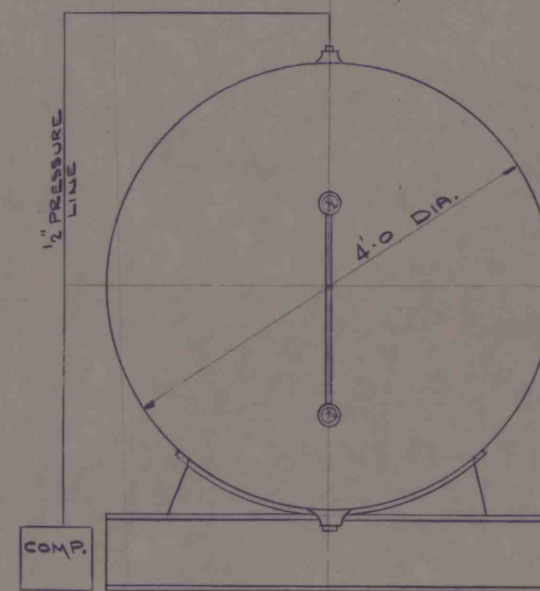

— SIDE VIEW —

NOTE: FOR UNDERGROUND STORAGE
TANK DETAILS SEE DWG.
LE-G.1-J.
FOR LAY-OUT OF FRESH WATER
HANDLING FACILITIES SEE
DWG. LE-G.0-J

① REV. - 12-20-71
ADDED PIPING PER E.S. INSTR.
ADDED GEN. PLAN

HELVETIA COAL CO.

~~ROCHESTER & PITTSBURGH COAL CO.~~
ENGINEERING DEPT., INDIANA, PA.

CEMENT LINED PRESSURE
TANK FOR FRESH WATER
HANDLING SYSTEM
2 NORTH - LUCERNE G

MADE BY JACKSON SCALE 1" = 1'-0"
TRACED BY DATE 10-26-71

CHECKED BY NO. LE-G.2-J

IMAPS# 15198