
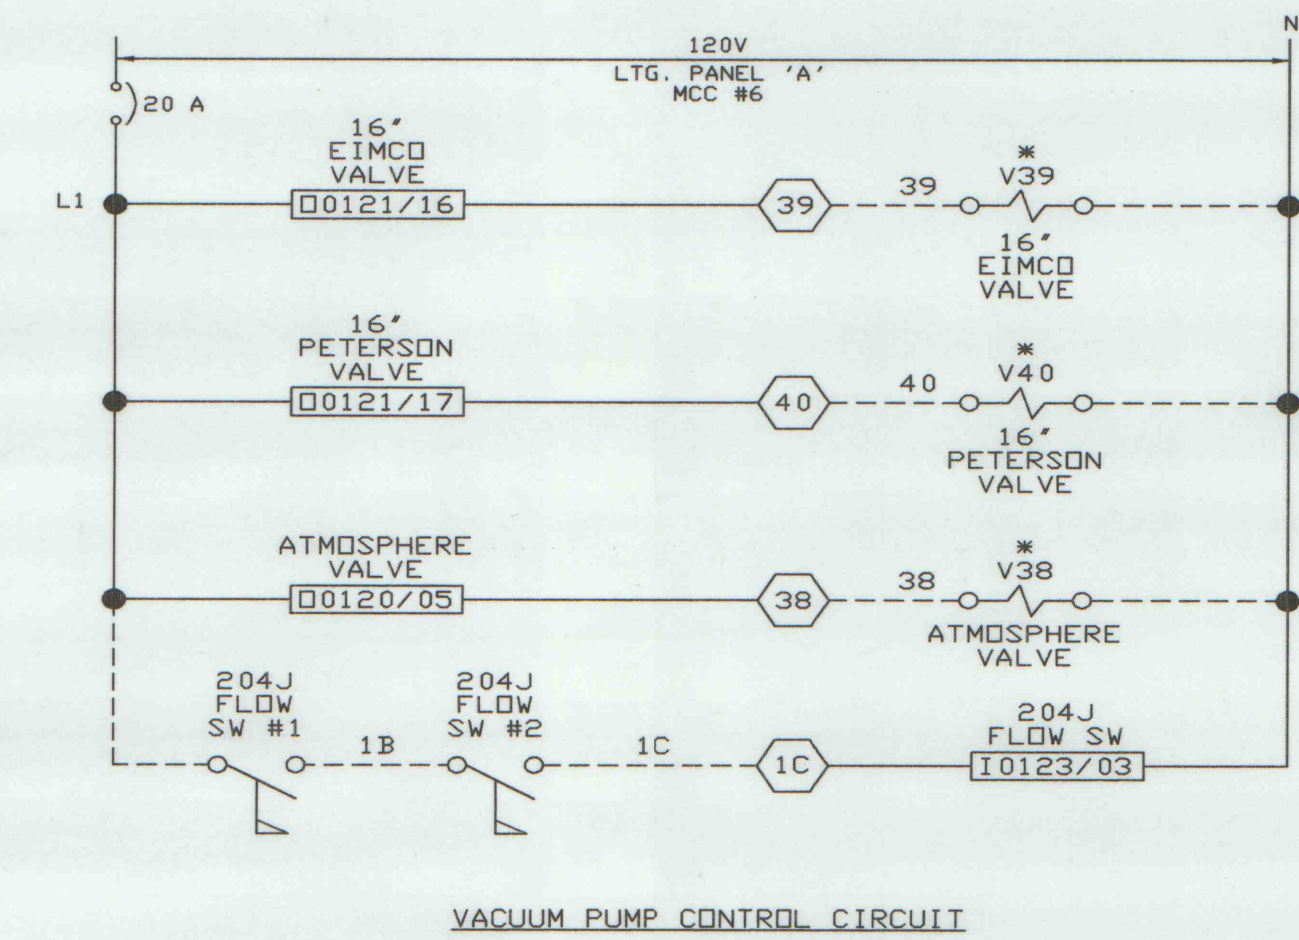


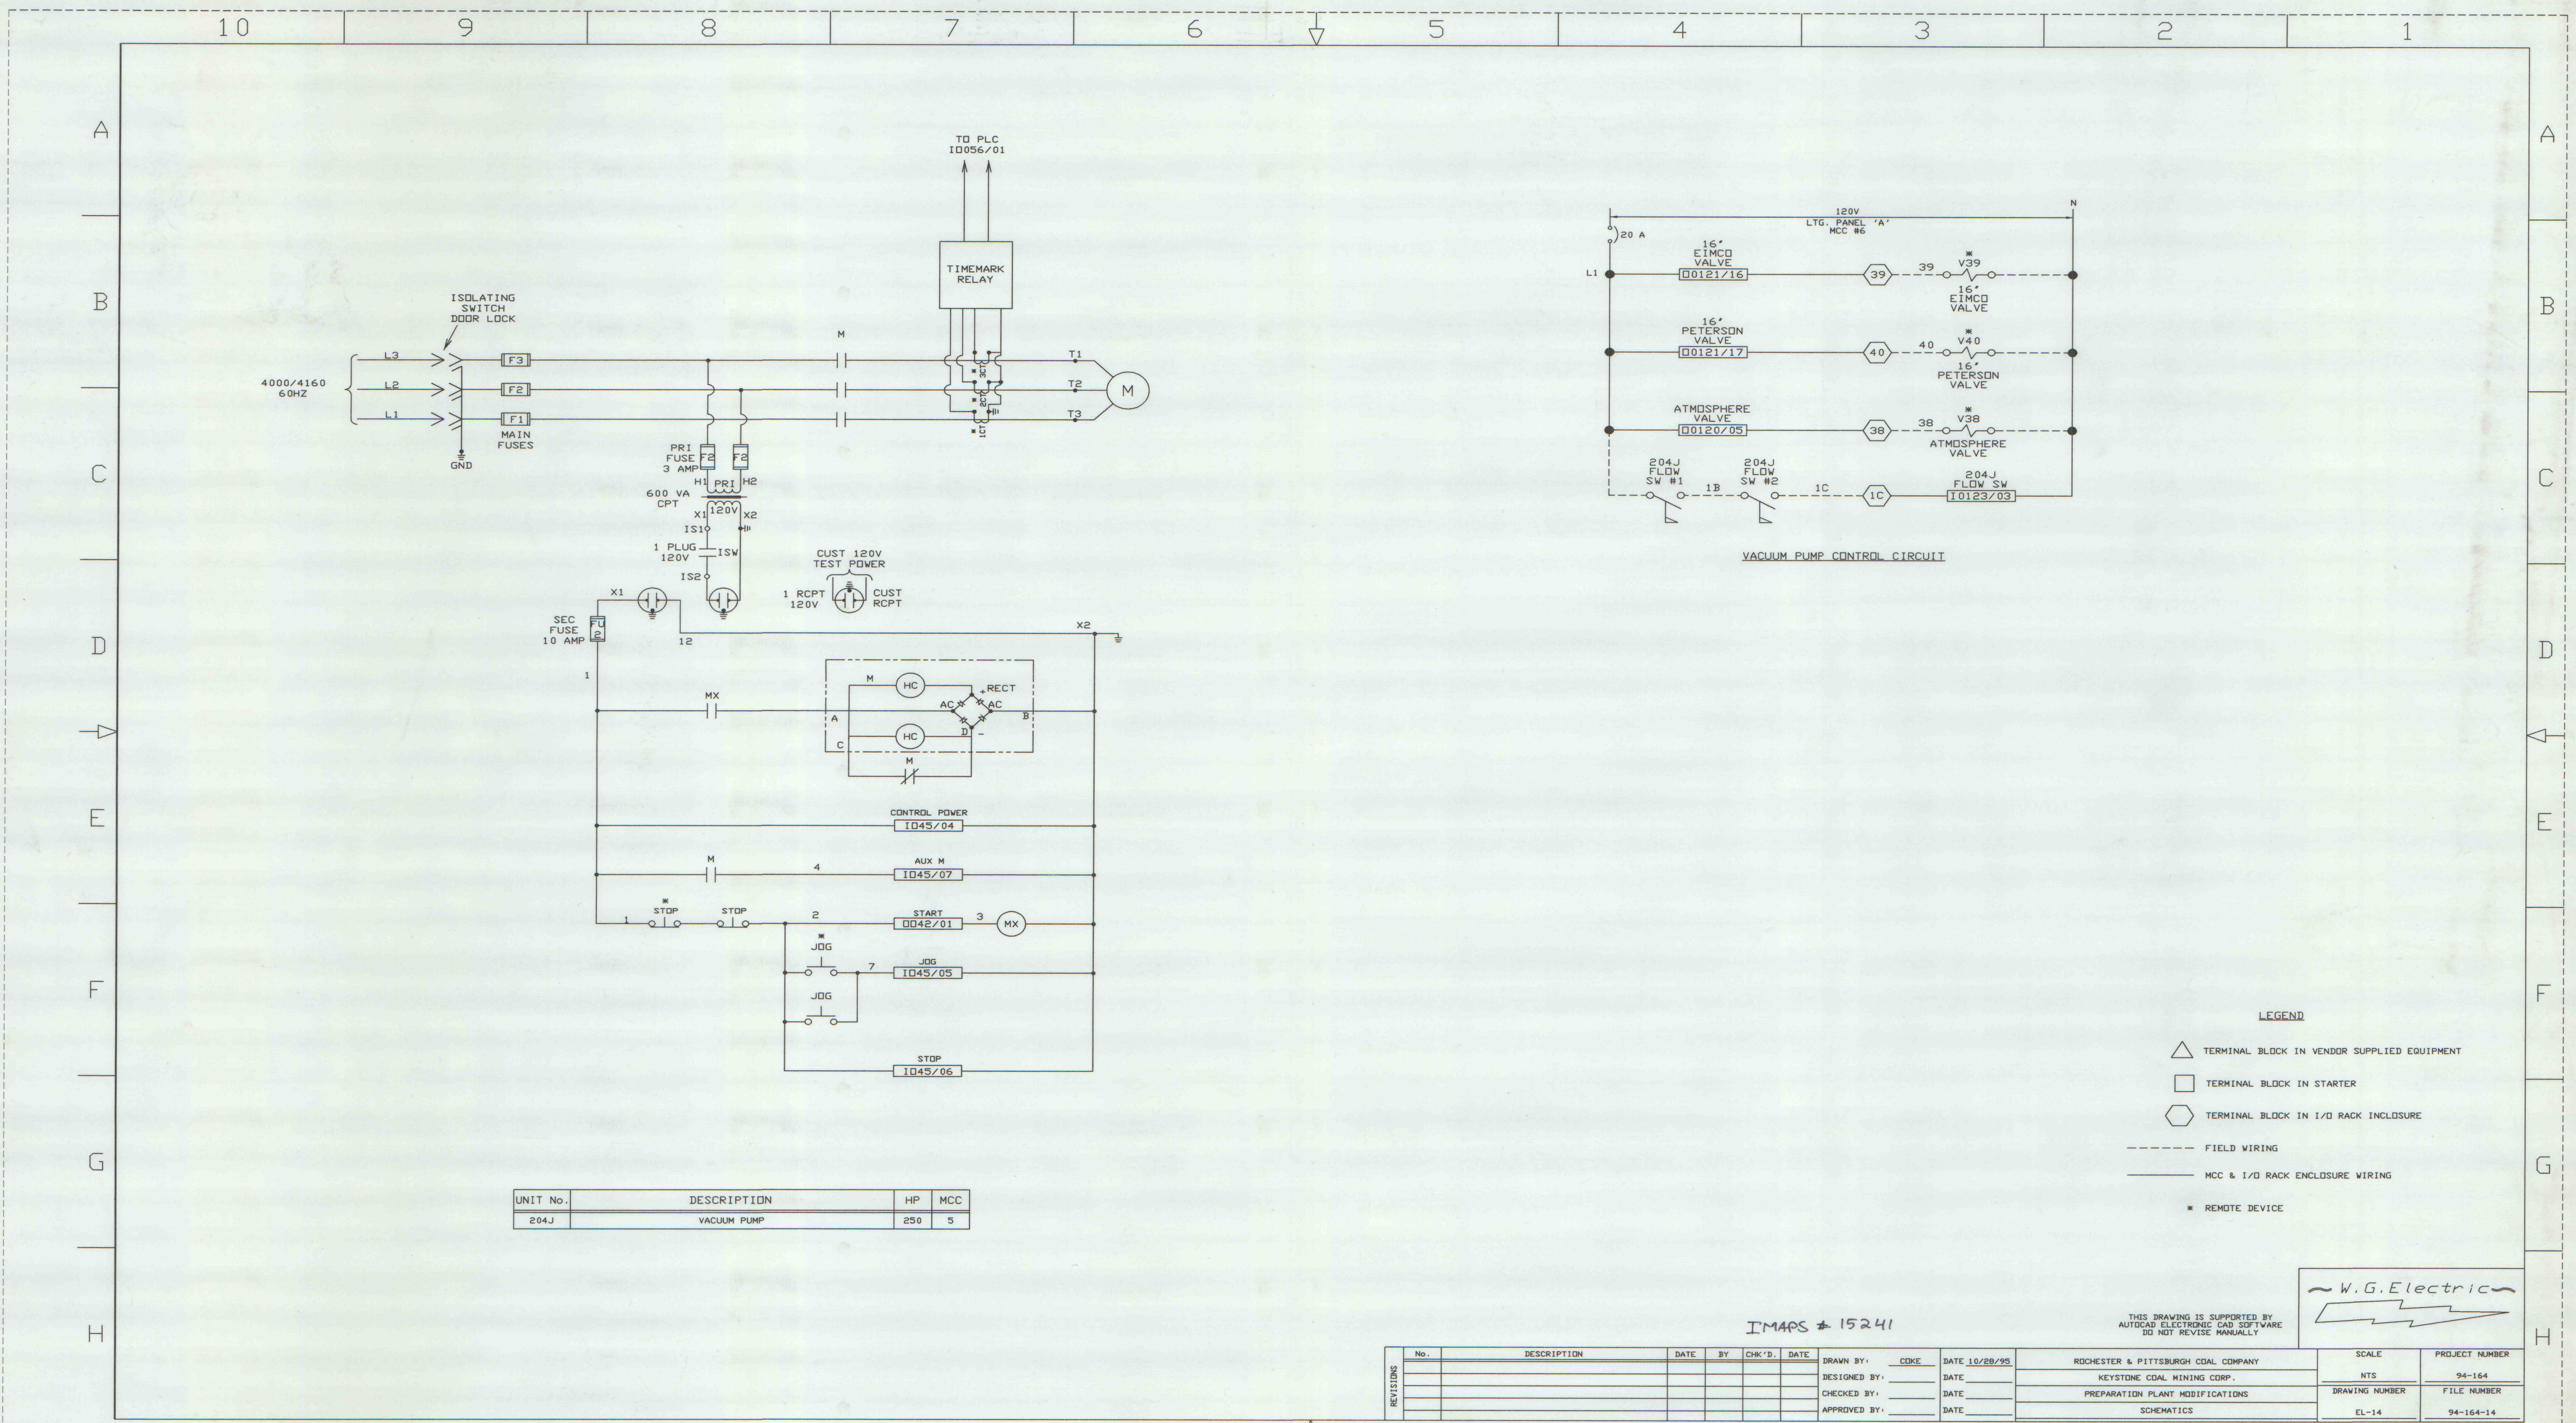

- LEGEND
- △ TERMINAL BLOCK IN VENDOR SUPPLIED EQUIPMENT
 - TERMINAL BLOCK IN STARTER
 - ⬡ TERMINAL BLOCK IN I/O RACK ENCLOSURE
 - FIELD WIRING
 - MCC & I/O RACK ENCLOSURE WIRING
 - * REMOTE DEVICE

UNIT No.	DESCRIPTION	HP	MCC
204J	VACUUM PUMP	250	5

REVISE	No.	DESCRIPTION	DATE	BY	CHK'D.	DATE	DRAWN BY:	DATE	DESIGNED BY:	DATE	CHECKED BY:	DATE	APPROVED BY:	DATE	SCHEMATICS	SCALE	PROJECT NUMBER

THIS DRAWING IS SUPPORTED BY AUTOCAD ELECTRONIC CAD SOFTWARE DO NOT REVISE MANUALLY

W.G. Electric

IMAPS # 15241

ROCHESTER & PITTSBURGH COAL COMPANY	94-164
KEYSTONE COAL MINING CORP.	FILE NUMBER
PREPARATION PLANT MODIFICATIONS	94-164-14
SCHEMATICS	

WIPED A