




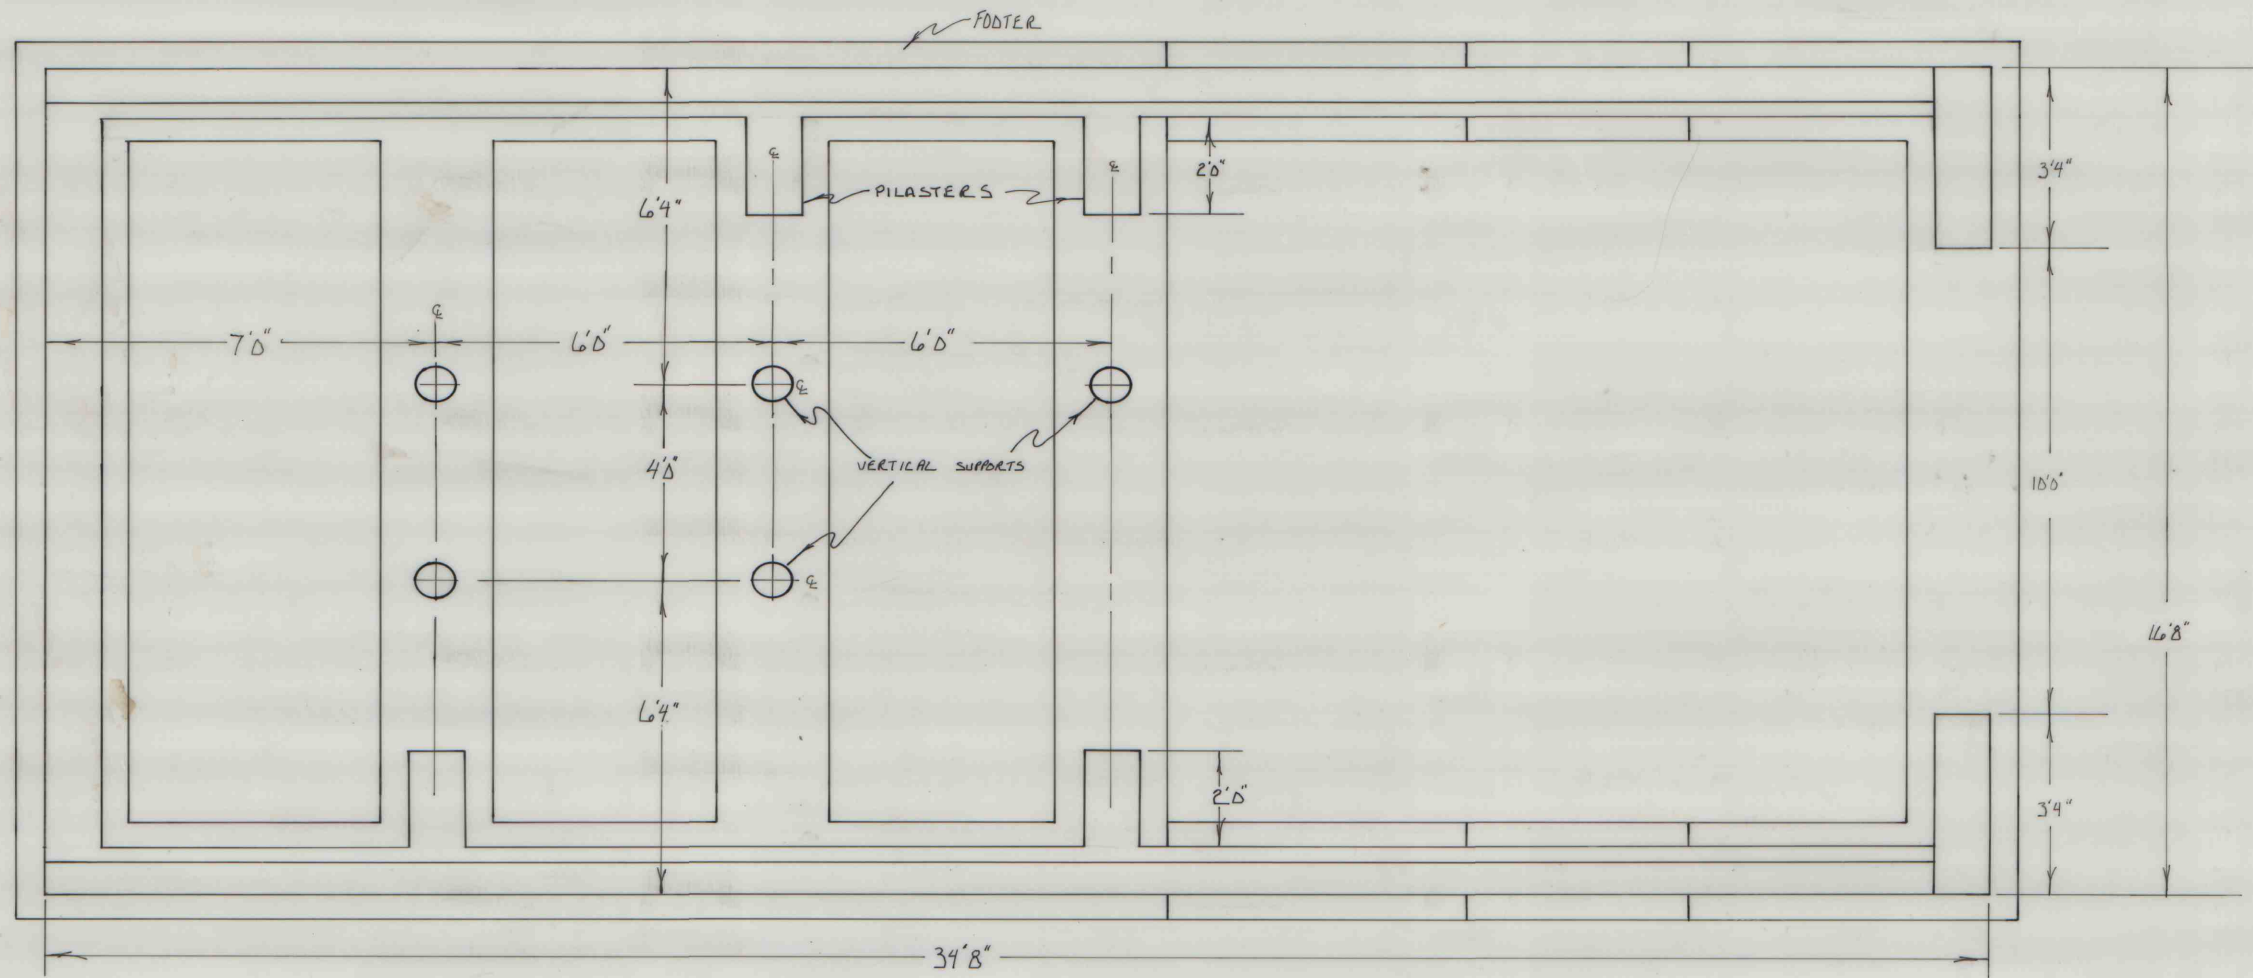

CORNER DETAILS

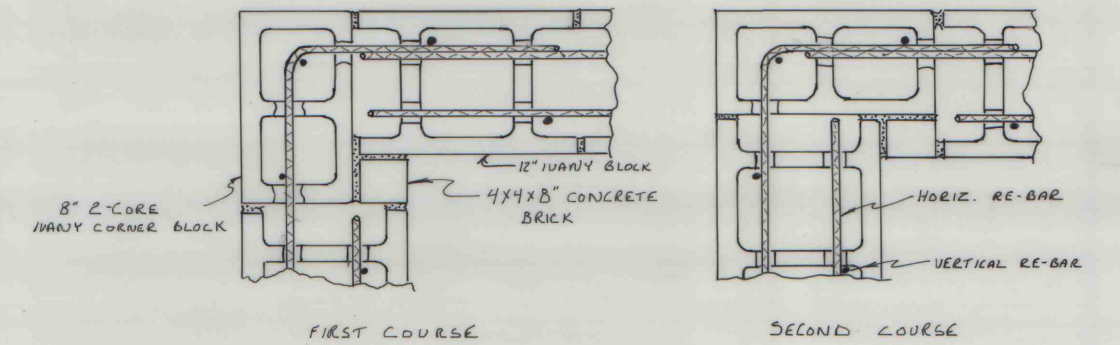

- NOTE 3:
1. PILASTERS TO BE TIED INTO WALL WITH RE-BAR
 2. SEE DETAIL ABOVE FOR RE-BAR IN WALL CORNERS

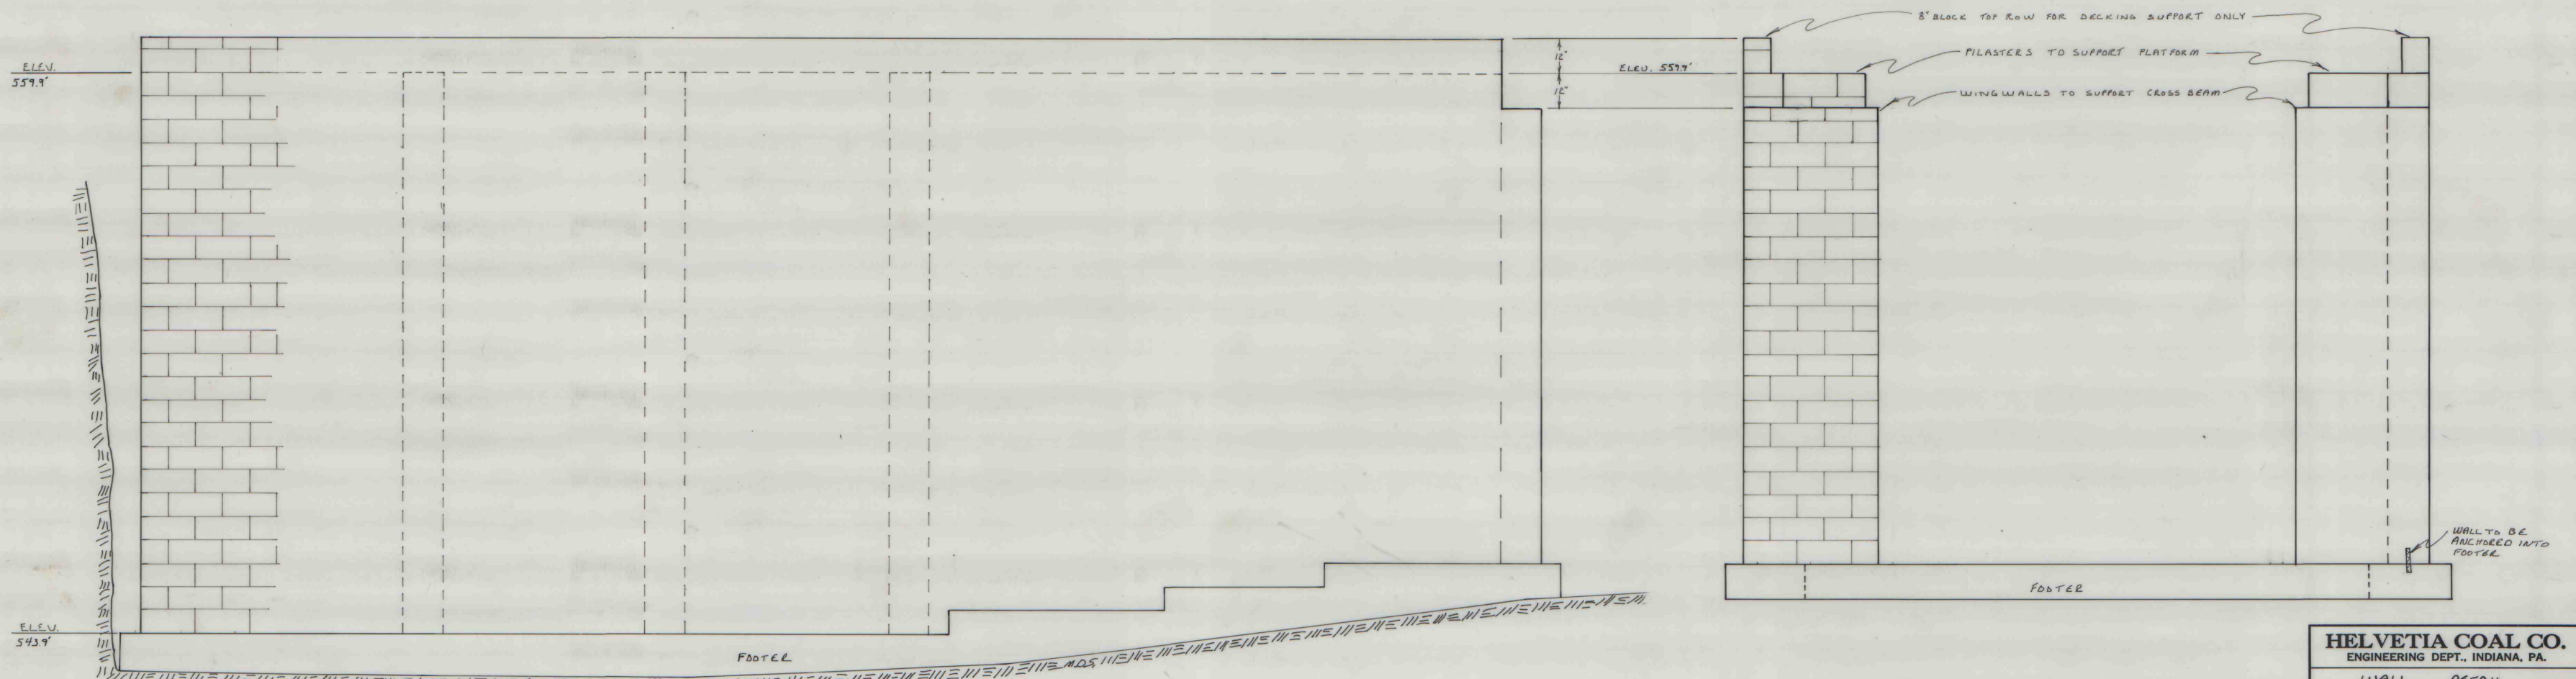

- NOTE: 1. WALLS ARE 12" IVORY BLOCK
2. DUE TO CHANGES SOME DIMENSIONS DO NOT SCALE EXACTLY - THE DIMENSIONS ARE CORRECT M.O.S.

NOTE: ELEVATIONS REVISED

HELVETIA COAL CO. ENGINEERING DEPT., INDIANA, PA.	
WALL DETAIL	
LUCERNE NO. 6	
MINE SUMP	
MADE BY M.O.S.	SCALE 1/2" = 1'
TRACED BY	DATE 4/12/84
CHECKED BY	NO.

IMAPS # 15279