

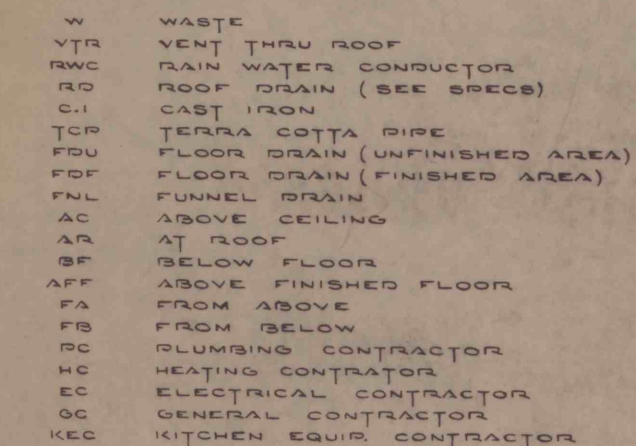
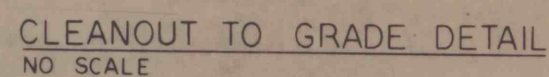


---	SANITARY DRAIN OR SEWER
---	STORM DRAIN OR SEWER
-A-	ACID WASTE PIPING (A.W)
-A--A-	ACID VENT PIPING (A.V)
---	BRANCH VENT (V)
---	COLD WATER (C OR CW)
---	HOT WATER (H OR HW)
---	HOT WATER RETURN (HWR)
-T-	TEMPERED WATER
-G-	GAS PIPING (G)
-LPG-	LIQUIFIED PETROLEUM GAS
-O-	OXYGEN PIPING
-CA-	COMPRESSED AIR PIPING
-V-	VACUUM PIPING
-AG-	ARGON GAS PIPING
-AC-	ACETYLENE PIPING
-SP-	SPRINKLER LINE
-F-	FIRE SERVICE
-DI-	DISTILLED WATER
-DE-	DEIONIZED WATER

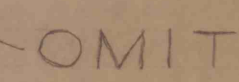

THE ABOVE IS A STANDARD LEGEND
DISREGARD ALL ITEMS THAT DO NOT
APPEAR ON CONTRACT DRAWINGS

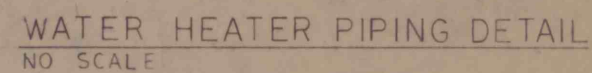

SYMBOL	REVISIONS					
PLUMBING DETAILS						
BATH HOUSE & OFFICE BUILDING FOR HELVETIA COAL CO. INDIANA, PA. 15701						
WILSON CONSTRUCTION Co., INC. GENERAL CONTRACTORS 1780 GOUCHER STREET JOHNSTOWN, PENNSYLVANIA 15905						
PROJECT NO.	SCALE A3 NOTED	DRAWN BY S. M.			SHEET NO.	
	DATE 4-28-71	CHECKED BY			P-2	

2 MAPS & 15319