
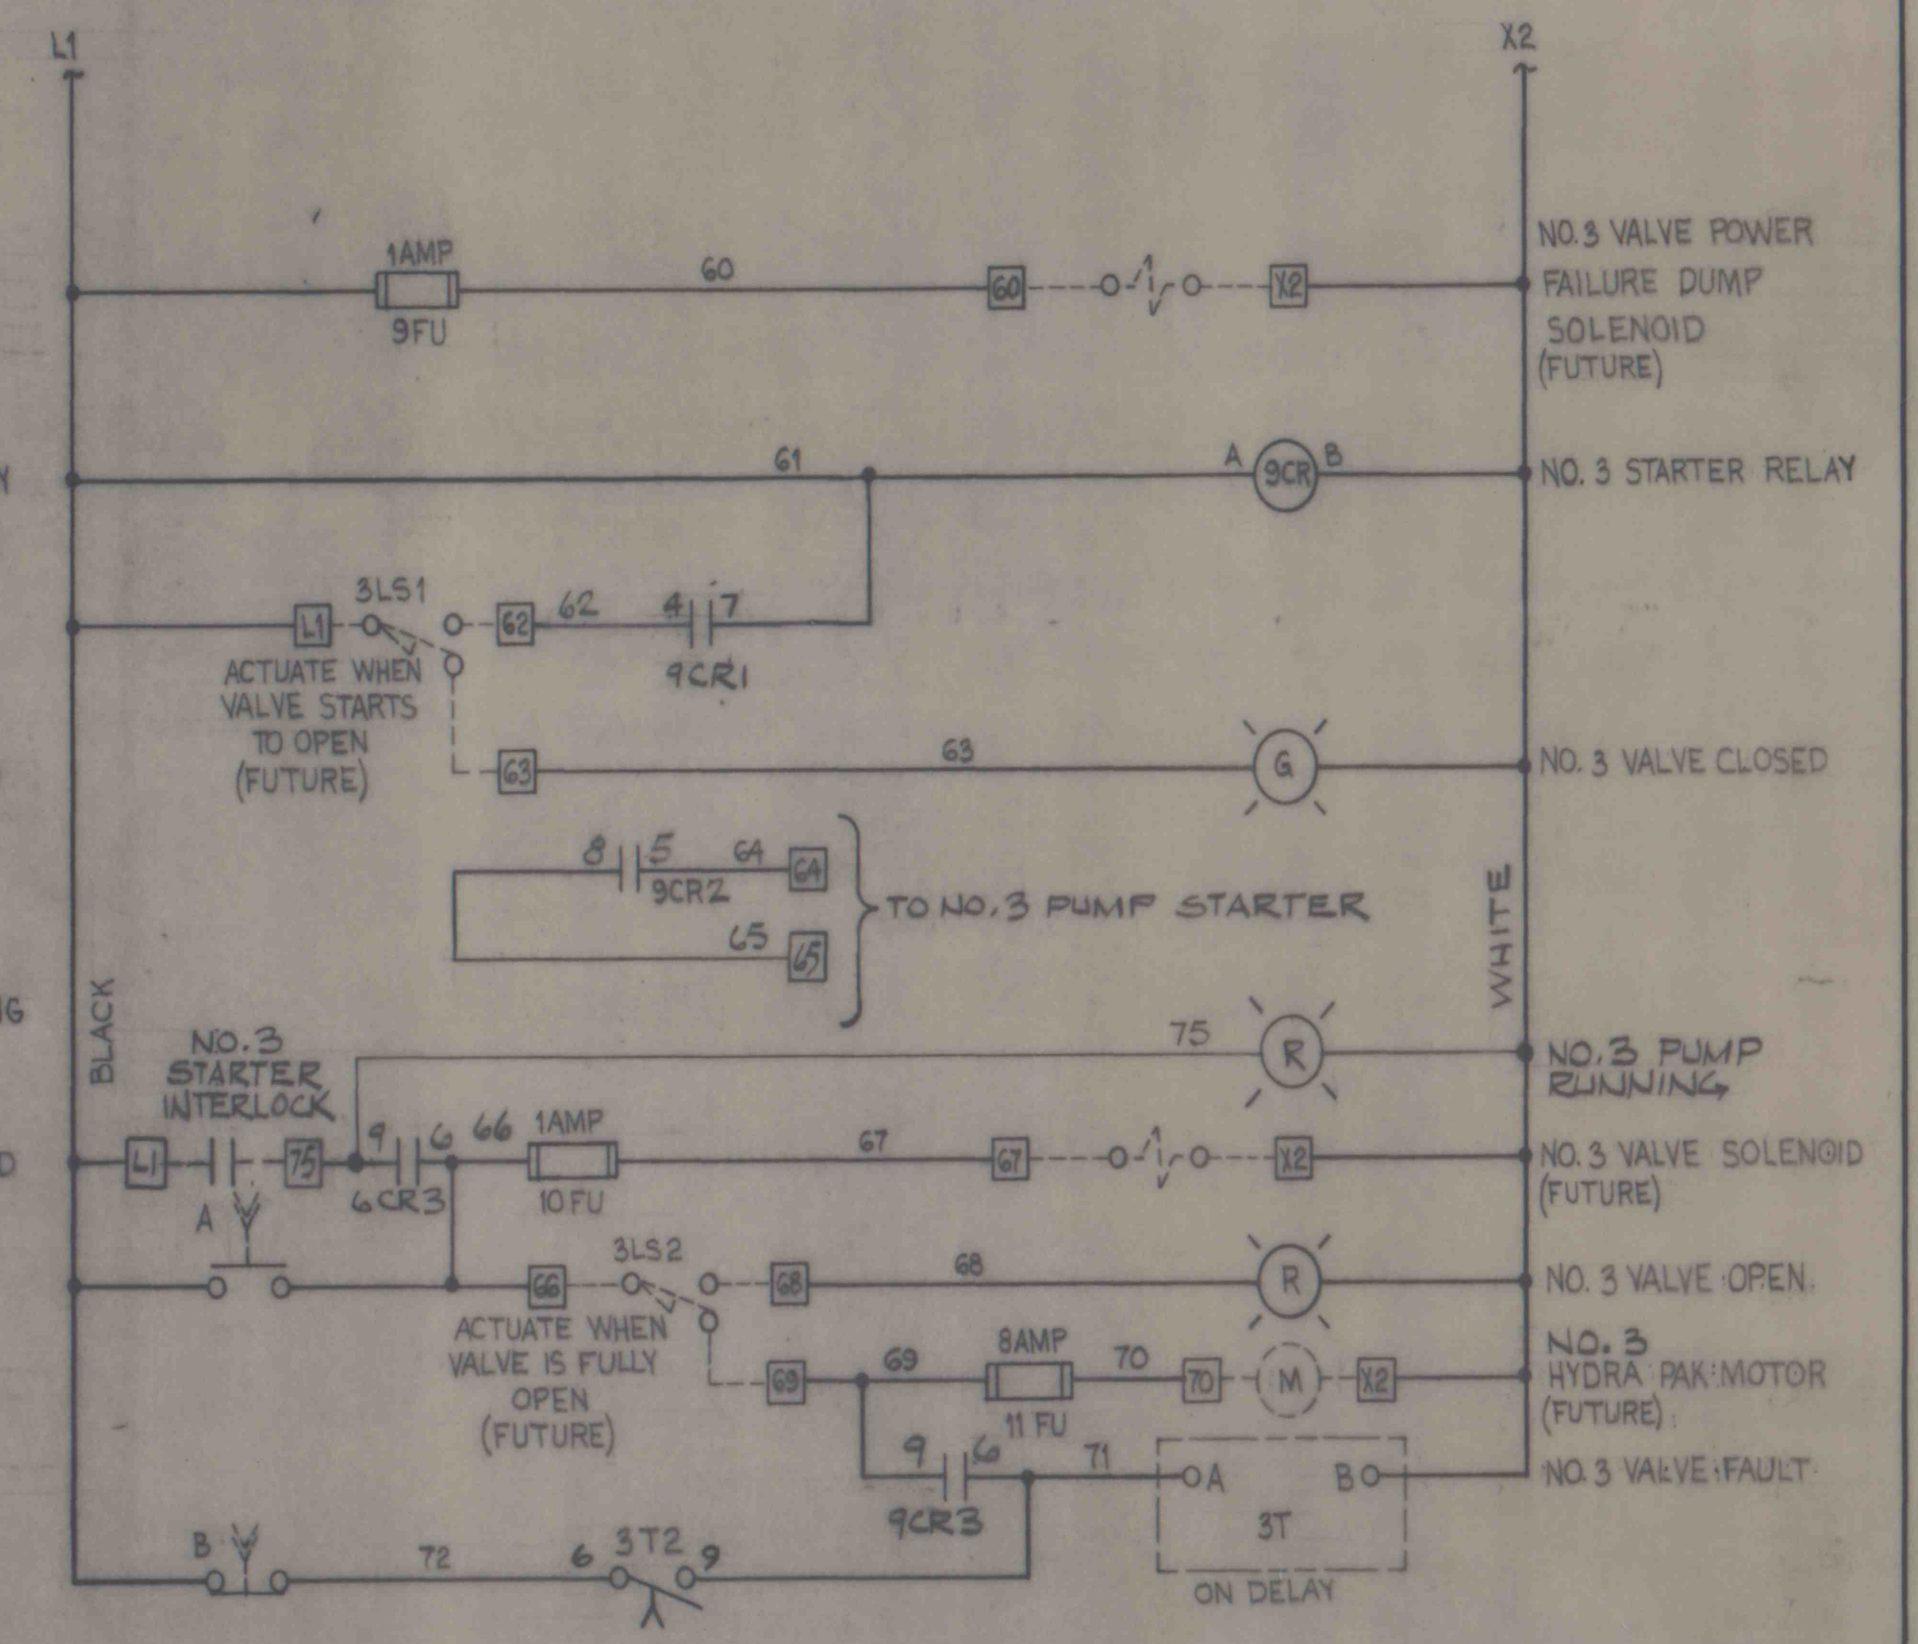
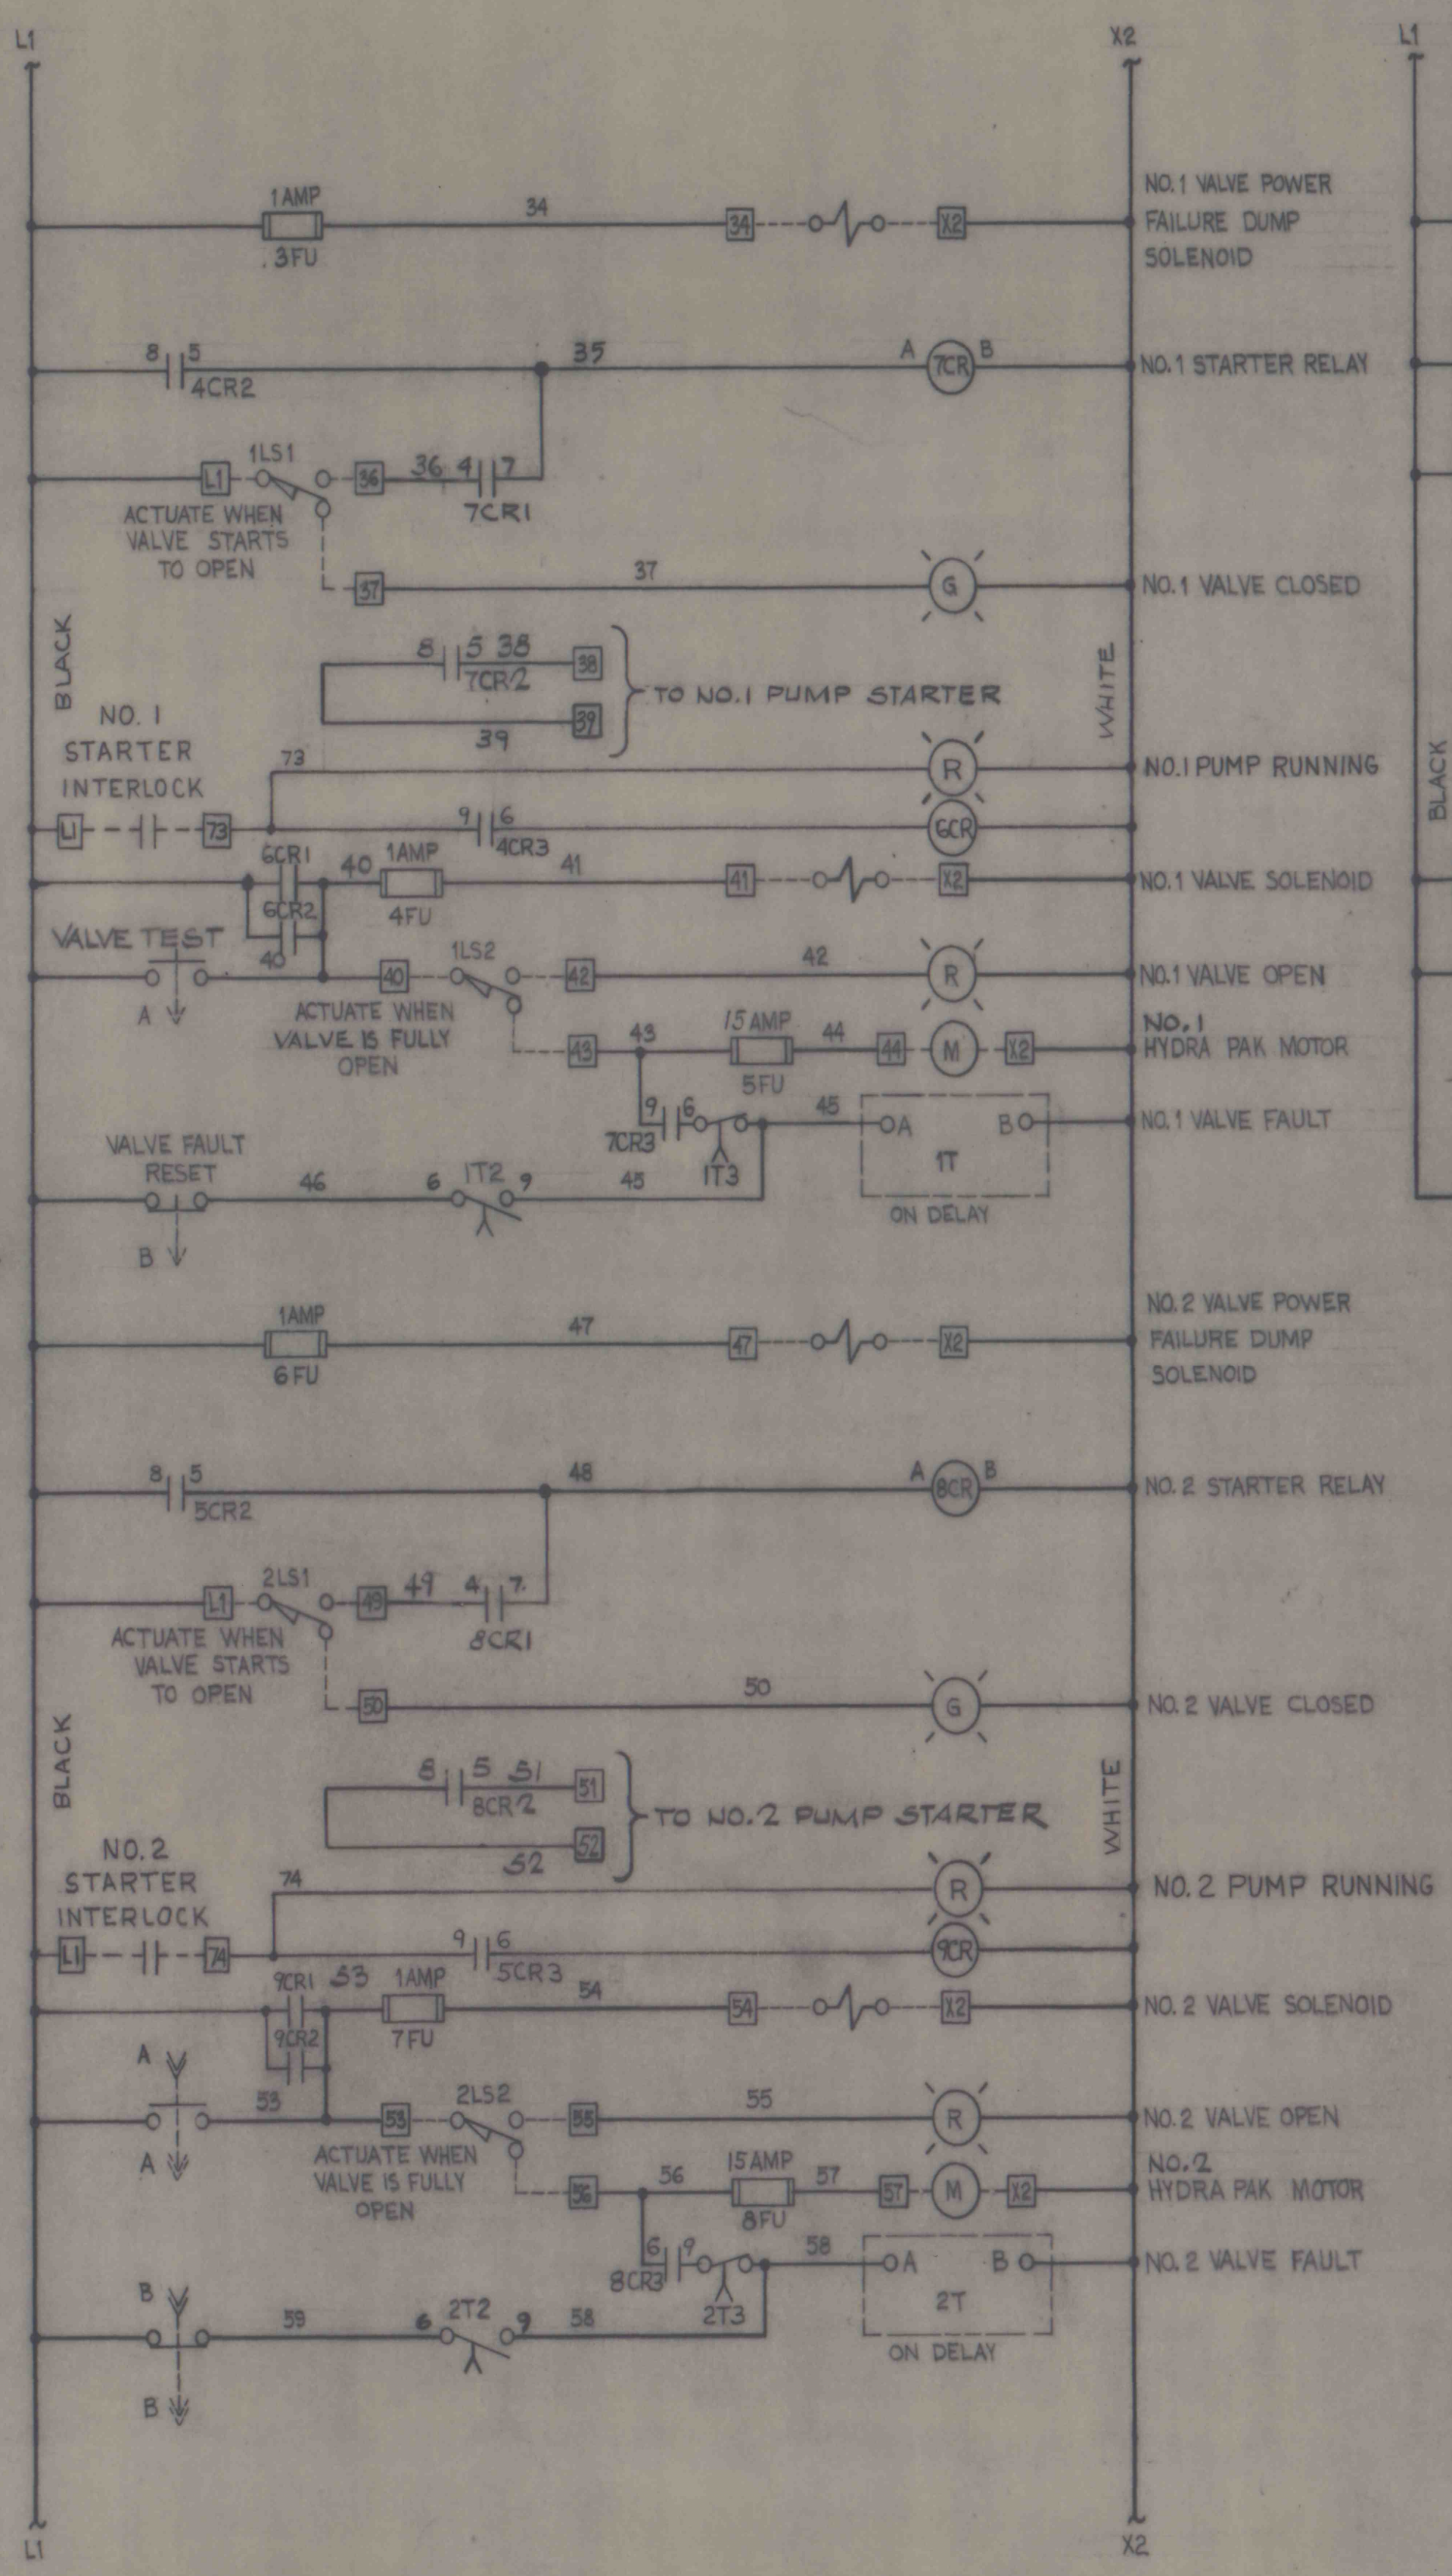


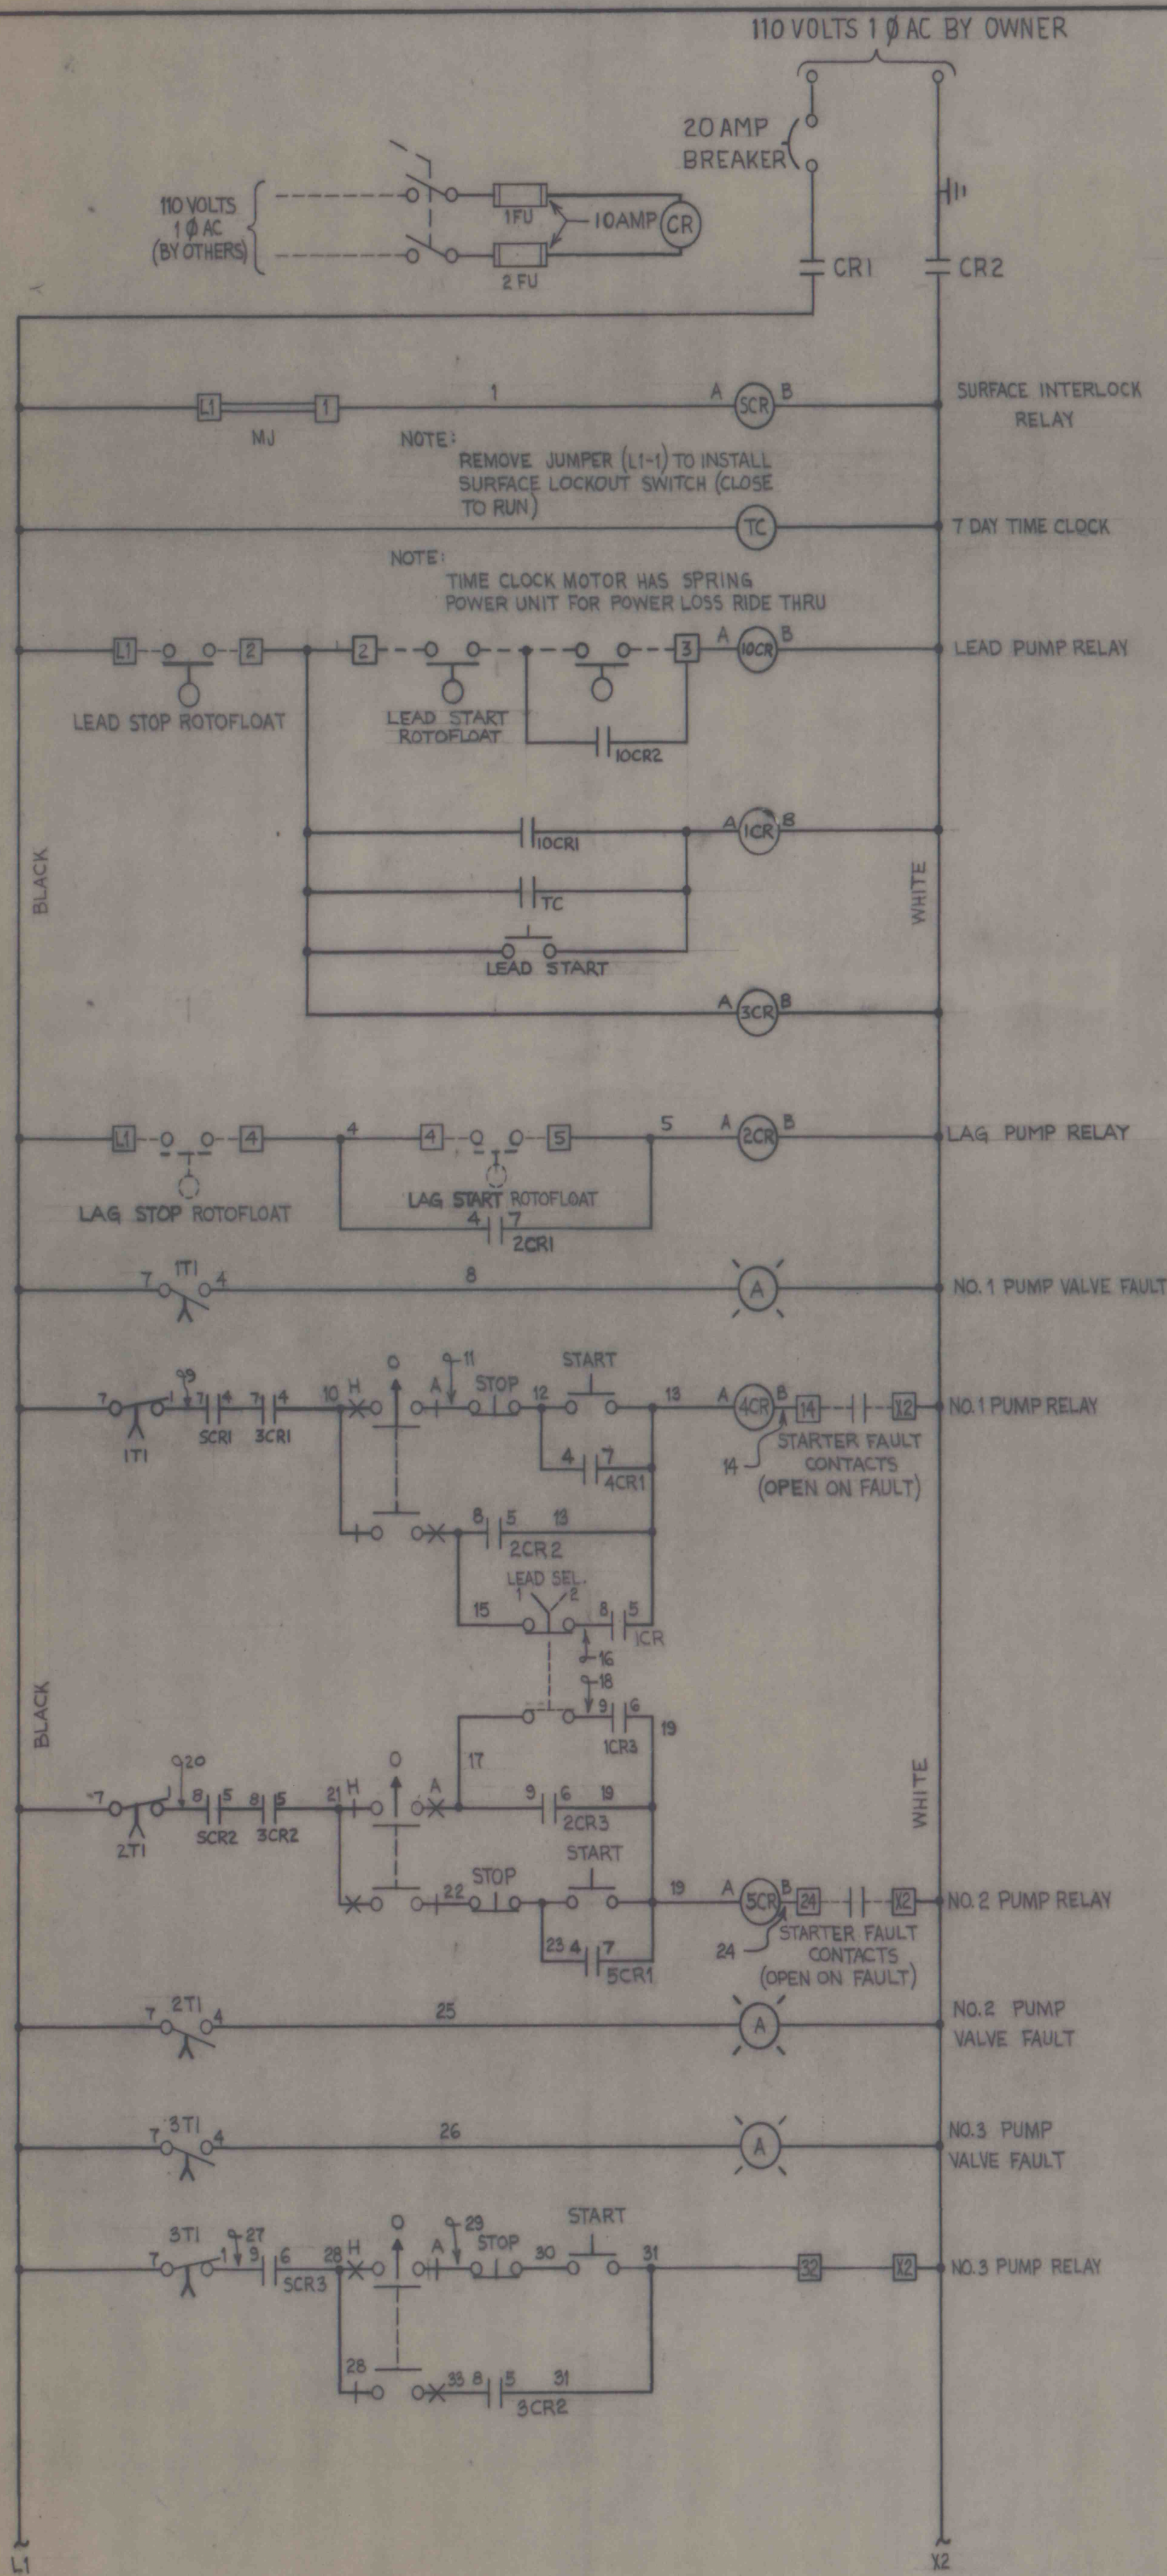

ITEM	SIZE	DESCRIPTION	MATERIAL	REFERENCE	RECD
------	------	-------------	----------	-----------	------

GEN.	1-8-87	b Barrett Haentjens & Co. of Pittsburgh TITLE: WIRING SCHEMATIC PUMP & VALVE CONTROL PANEL FOR: HELVETIA COAL COMPANY LUZERNE NO. 6 PUMP STATION DRAWN: PMW CHECKED: RS BHP NO.: DATE: 5-22-86 SHEET 1 OF 1 DNG NO. 85D041			
REV.	11-24-86				
REV.	6-25-86				
REV.	5-22-86				

This print is the exclusive property of Barrett Haentjens & Co. of Pittsburgh and is confidential. It is loaned for engineering reference only and is not to be copied or reproduced except for use with this specific installation. It is not to be used directly or indirectly in any way detrimental to our interests. This print and all reproductions are to be returned to us upon request.

Hydra Hydraulic Rate - U.S. Patent 3,672,513
 Canadian Patent 1,105,738 - Foreign Patents Pending

INAPS #15322

AC250 A