


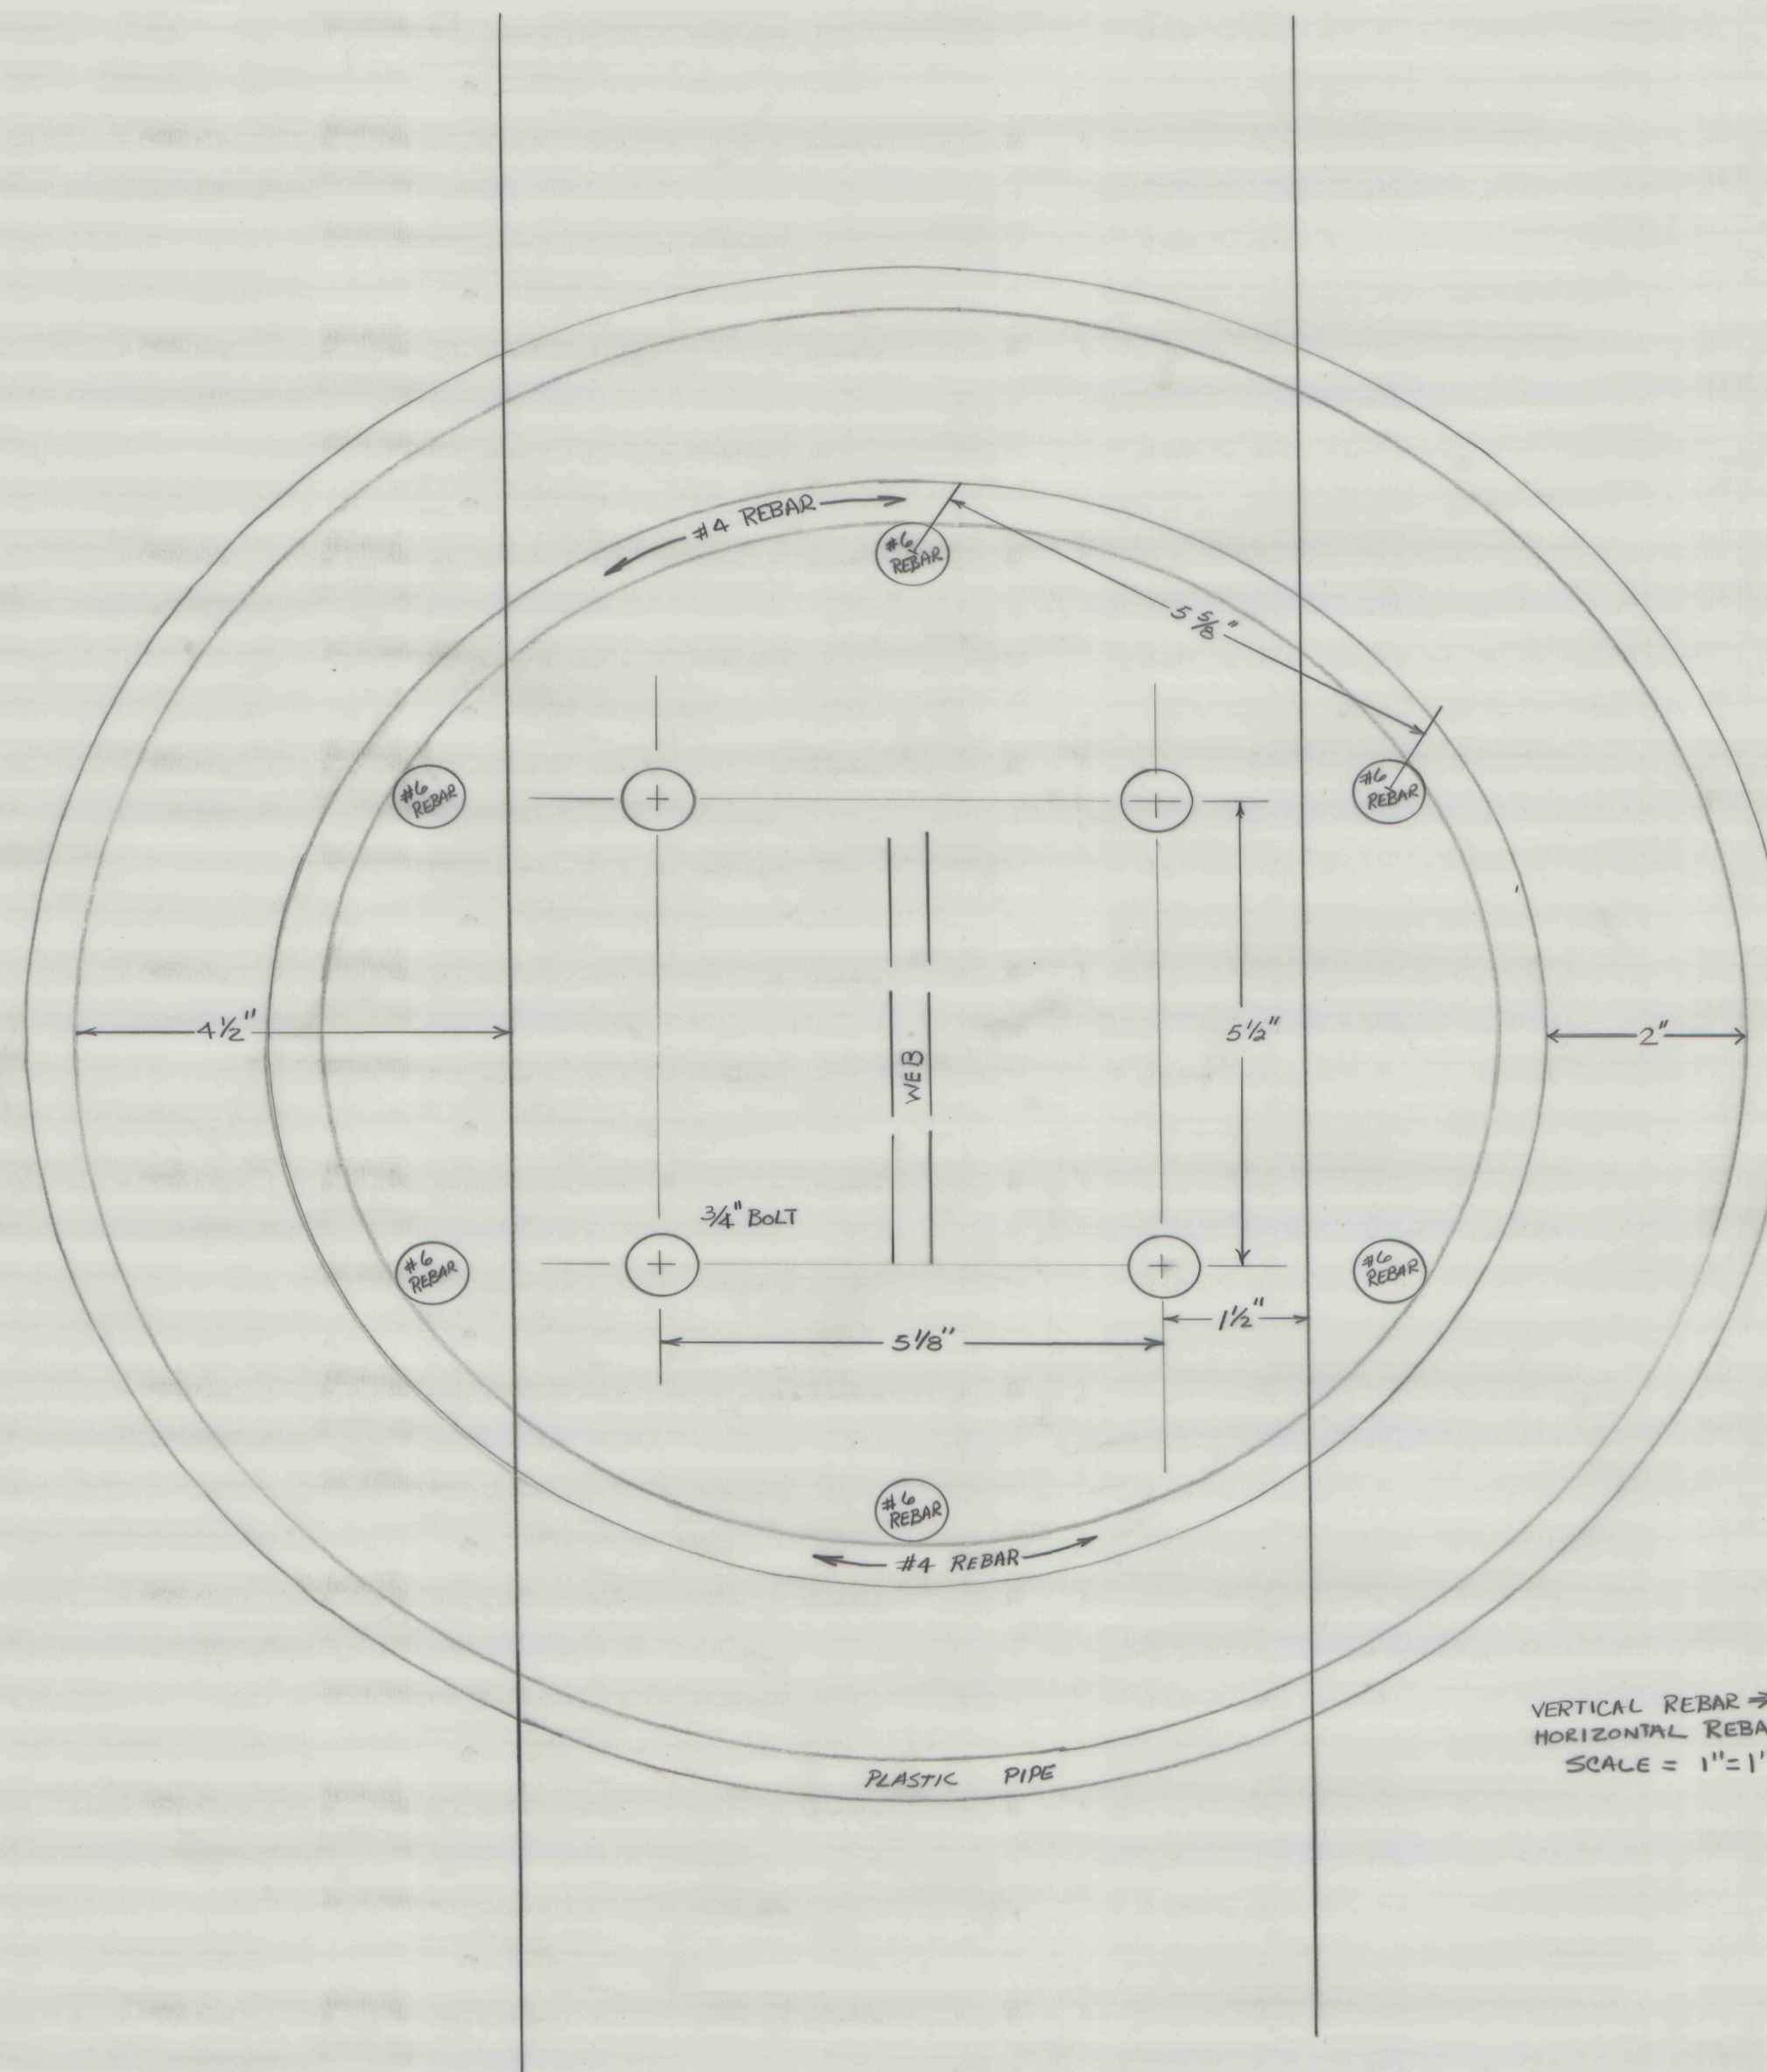

VERTICAL REBAR $\Rightarrow$ #6 REBAR ON 5 5/8" CENTERS
 HORIZONTAL REBAR $\Rightarrow$ #4 REBAR ON 10" CENTERS
 SCALE = 1"=1"

IMAPS #
 15339