


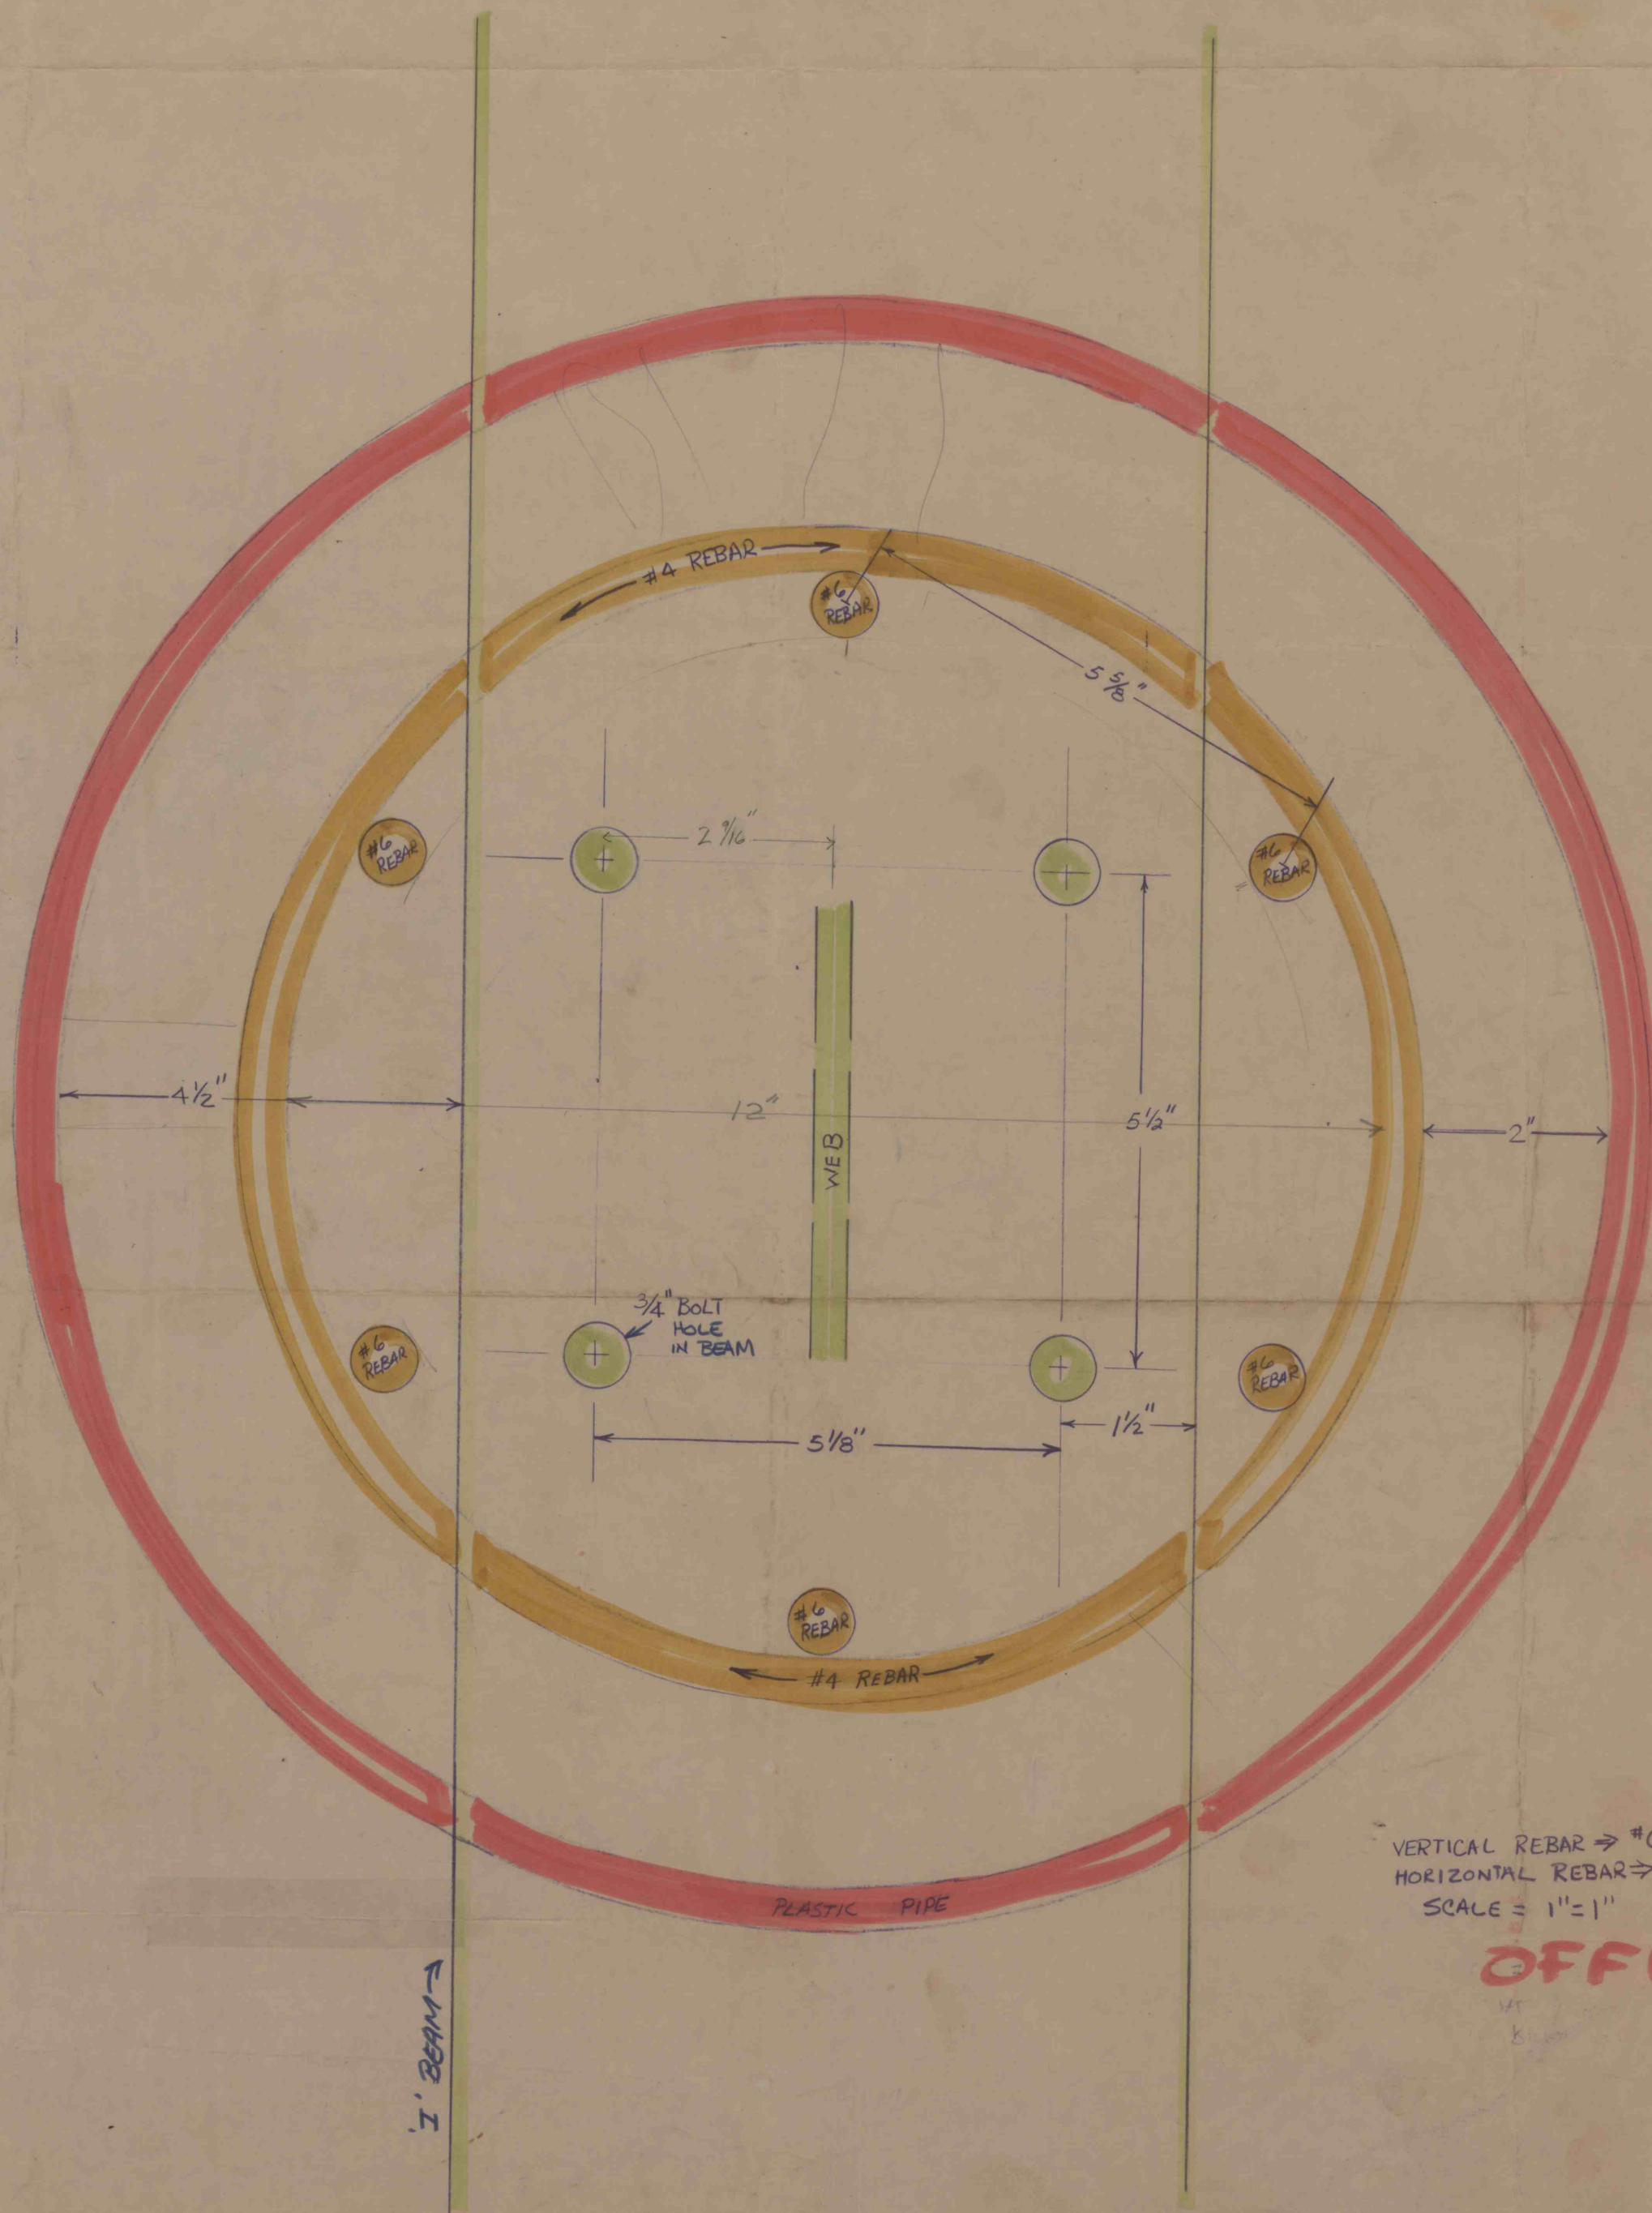

9999
0000

VERTICAL REBAR $\Rightarrow$ #6 REBAR ON $5\frac{5}{8}$ " CENTERS
 HORIZONTAL REBAR $\Rightarrow$ #4 REBAR ON 10" CENTERS
 SCALE = 1"=1"

OFFICE COPY

IMAPS #
15340